
 


ROUTE NO.	SECTION	COUNTY	TOTAL SHEETS	THIS SHEET
LOCAL STREET	*	TAZEWELL	23	14

FED. RD. DIST. NO. 7 ILLINOIS PROJECT
 12-00112-00-SW
 CONTRACT NO. 89623

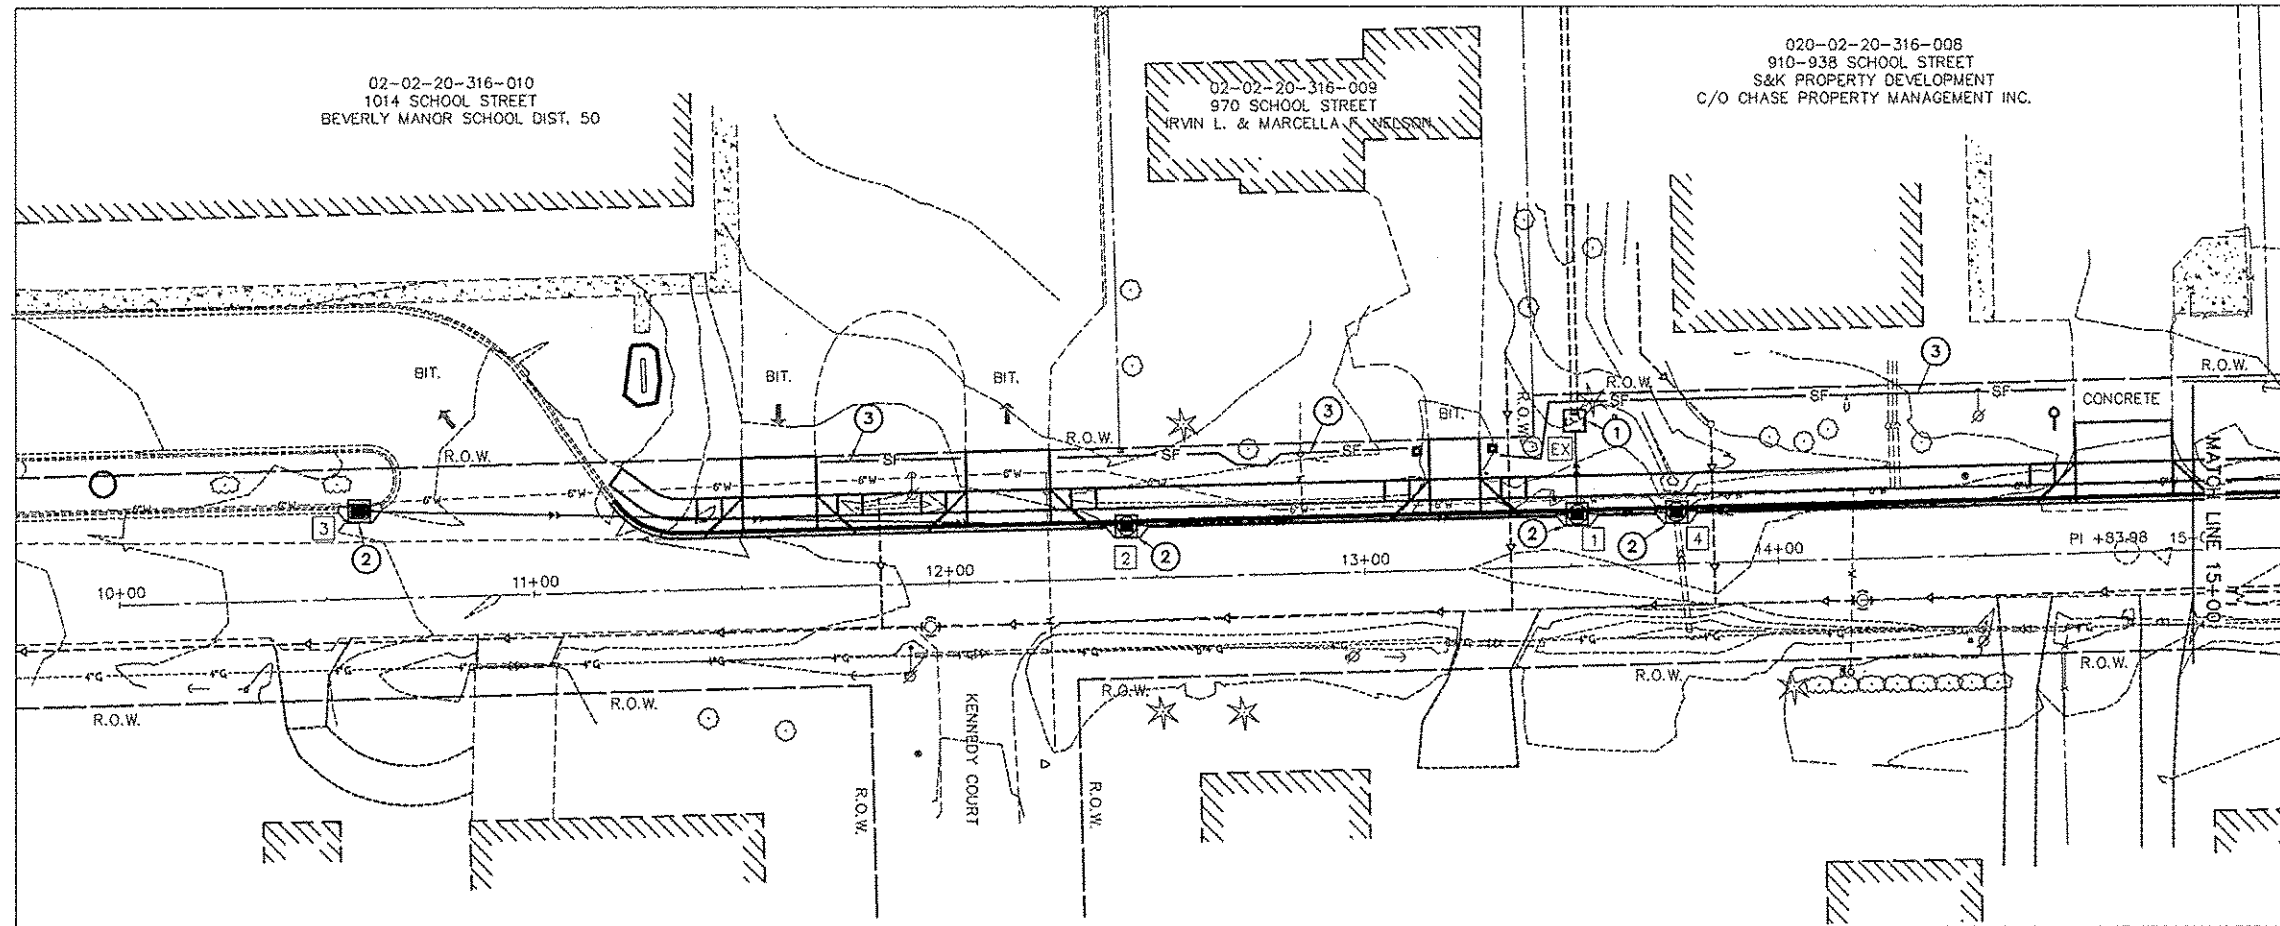

EROSION CONTROL LEGEND

- ① INLET AND PIPE PROTECTION
- ② INLET FILTERS
- SF — ③ PERIMETER EROSION BARRIER
- ⑤ STORM SEWER STRUCTURE NUMBER
- [Hatched Box] STONE RIPRAP, CLASS B3

ALL TEMPORARY EROSION CONTROL MEASURES SHALL BE CONSTRUCTED IN ACCORDANCE WITH I.D.O.T. HIGHWAY STANDARD 280001-07

EROSION CONTROL PLAN 10+00 TO 15+00 BEVERLY MANOR SCHOOL SIDEWALK		AUSTIN ENGINEERING CO., INC. CIVIL ENGINEERS	
FOR: CITY OF WASHINGTON	DATE: 12/19/13	PROJ: 12-00112-00-SW	SHEET NO. 14 OF 23