



PLAN	
SURVEYED	DATE
PLOTTED	BY
CHECKED	
NO. OF REVISIONS	
NOTE BOOK NO.	
FILE NAME	

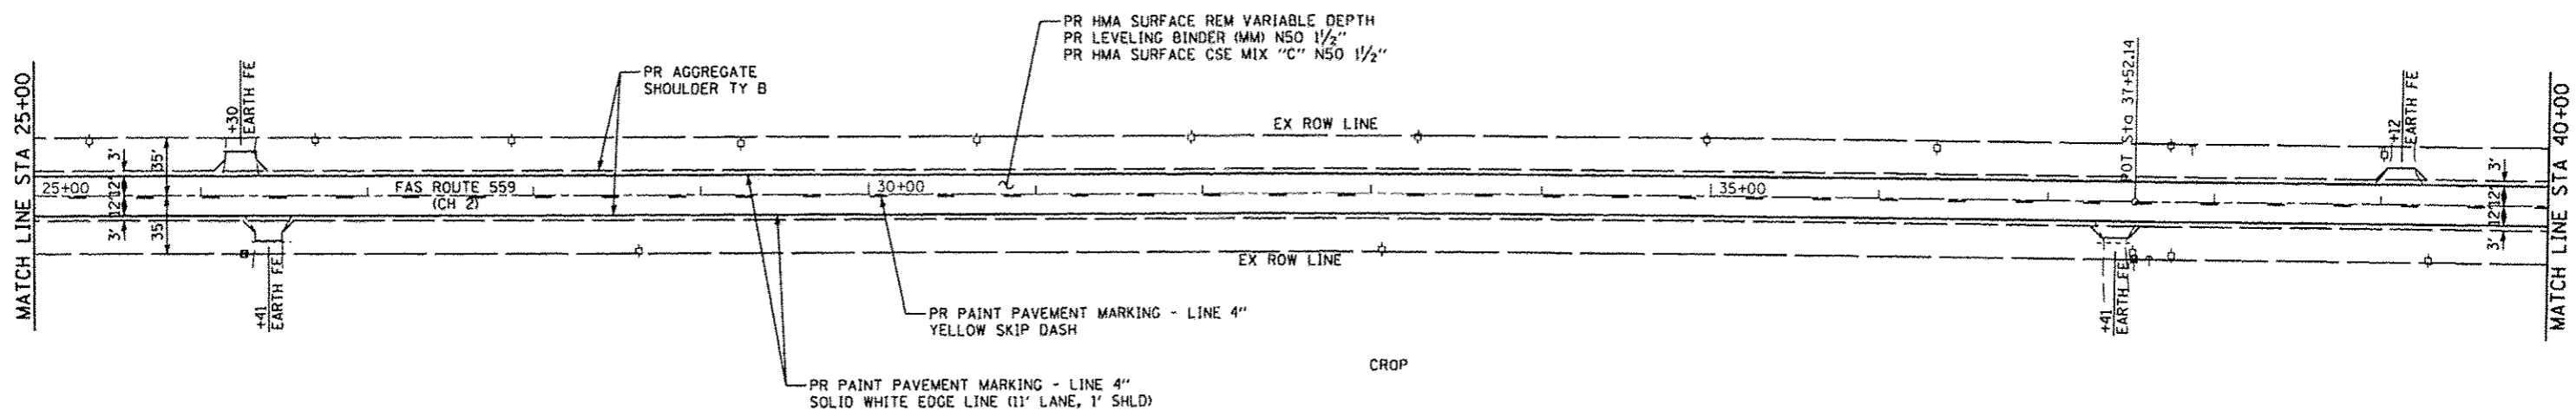

PROFILE	
SURVEYED	DATE
PLOTTED	BY
CHECKED	
NO. OF REVISIONS	
NOTE BOOK NO.	
FILE NAME	

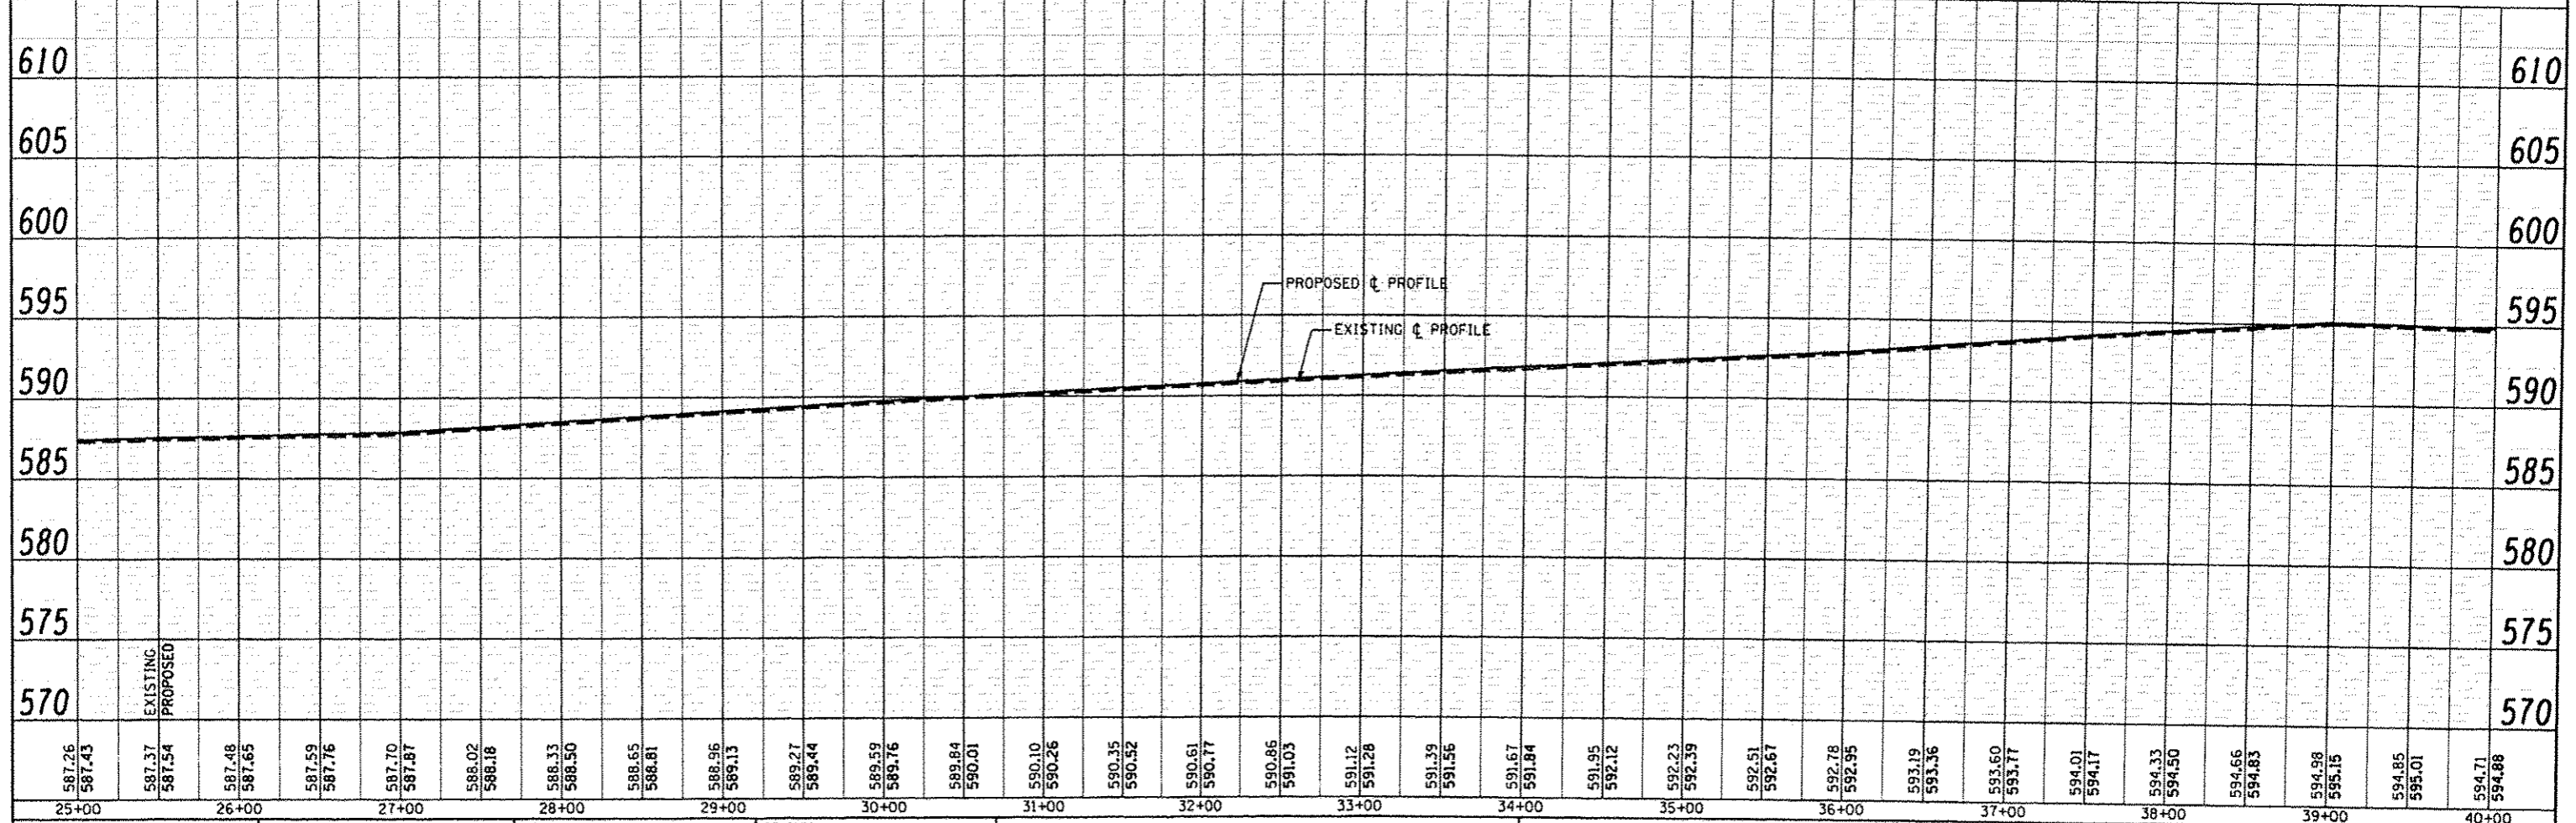

CEC Cummins Engineering Corporation Civil and Structural Engineering	JOB * 2298 FILE NAME * 2298plan2.dgn PLOT SCALE * 1/80.0000 / IN. PLOT DATE * 11/12/2013	DESIGNED - NAK DRAWN - SJS CHECKED - NAK DATE - 10/20/2013	REVISED - REVISED - REVISED - REVISED -	LOGAN COUNTY CH 2 IMPROVEMENTS		PLAN AND PROFILE		SCALE:	SHEET NO. OF SHEETS STA. TO STA.	RTE. SECTION COUNTY TOTAL SHEETS SHEET NO. CH 2 11-00311-02-RS LOGAN 37 20 CONTRACT NO. *	FED. ROAD DIST. NO. ILLINOIS FED. AID PROJECT
	* 93614										