
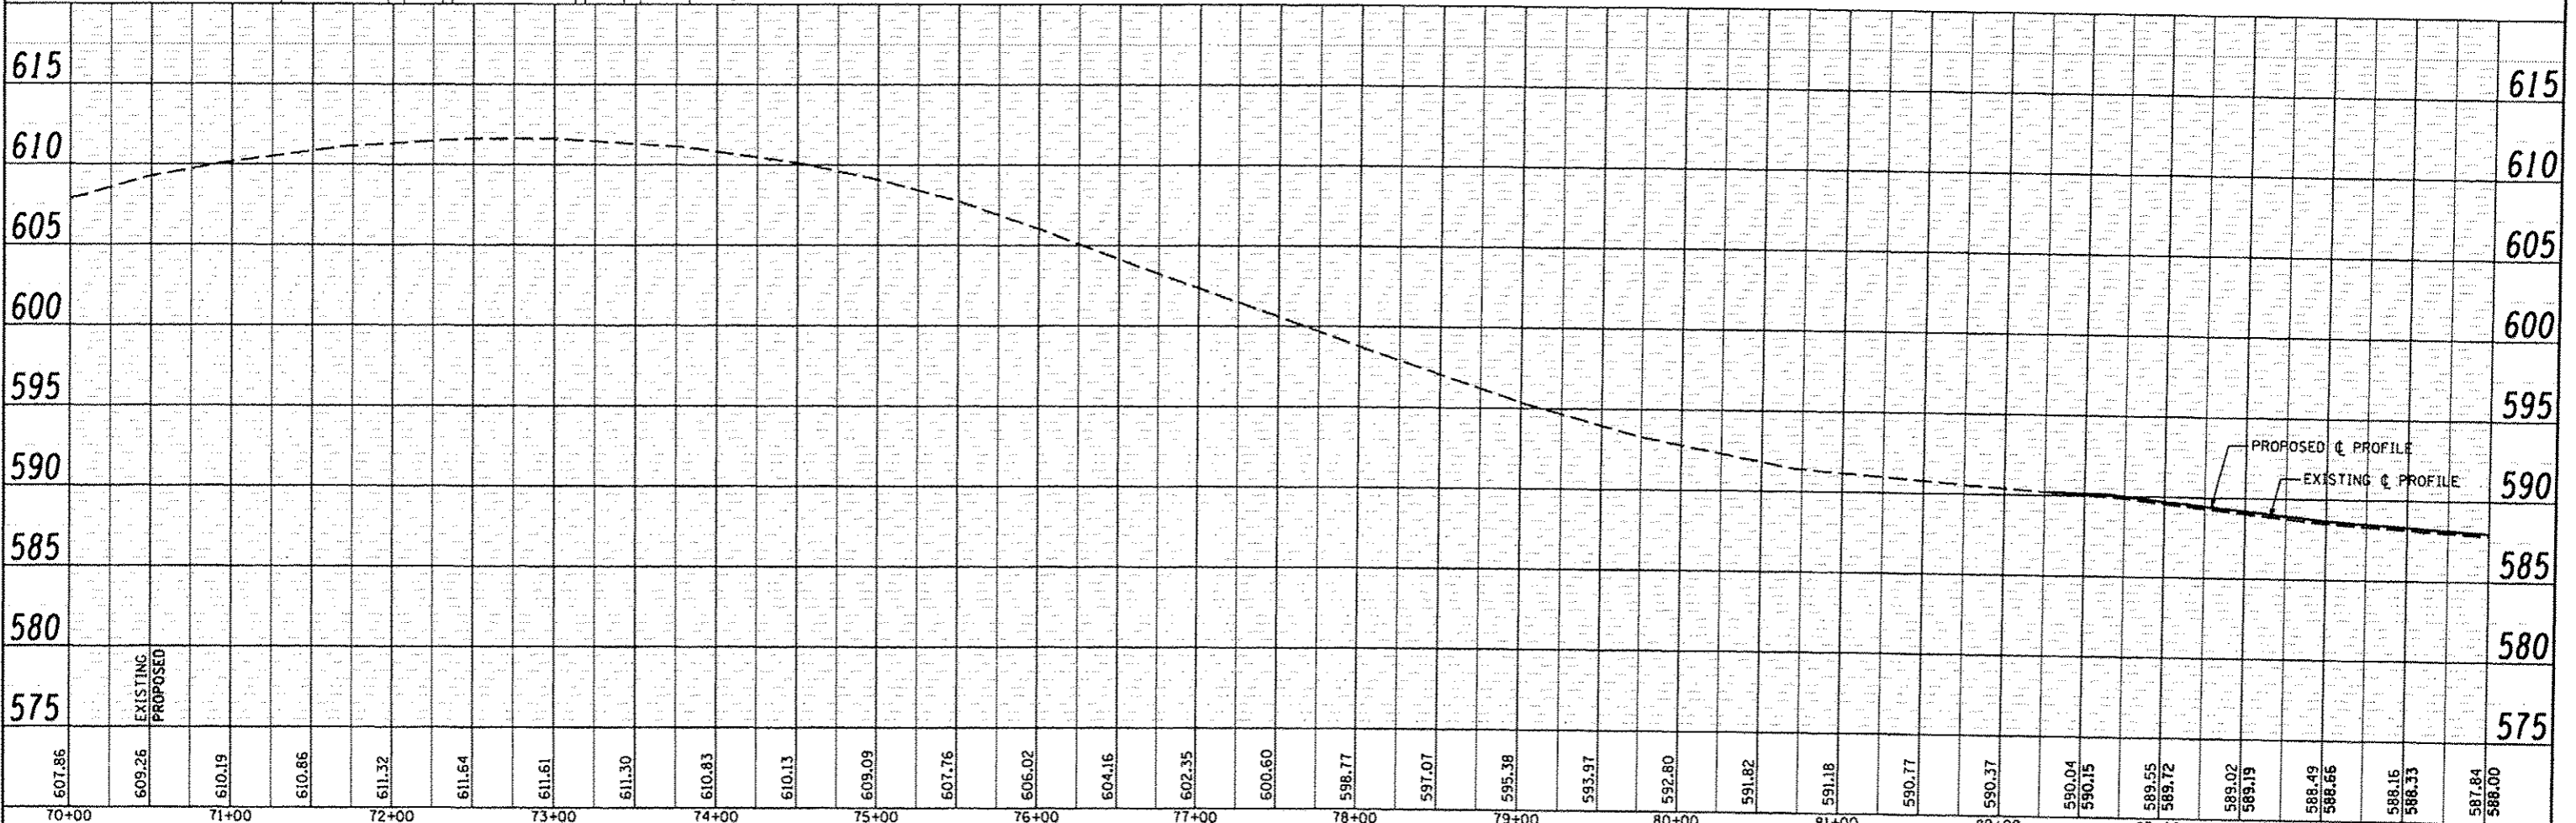


PLAN	DATE
BY	
CHECKED	
IN CHARGE	
NO. OF RAY CHECKED	
NO. OF FILE NAME	

PROFILE	DATE
BY	
CHECKED	
IN CHARGE	
NO. OF RAY CHECKED	
NO. OF FILE NAME	

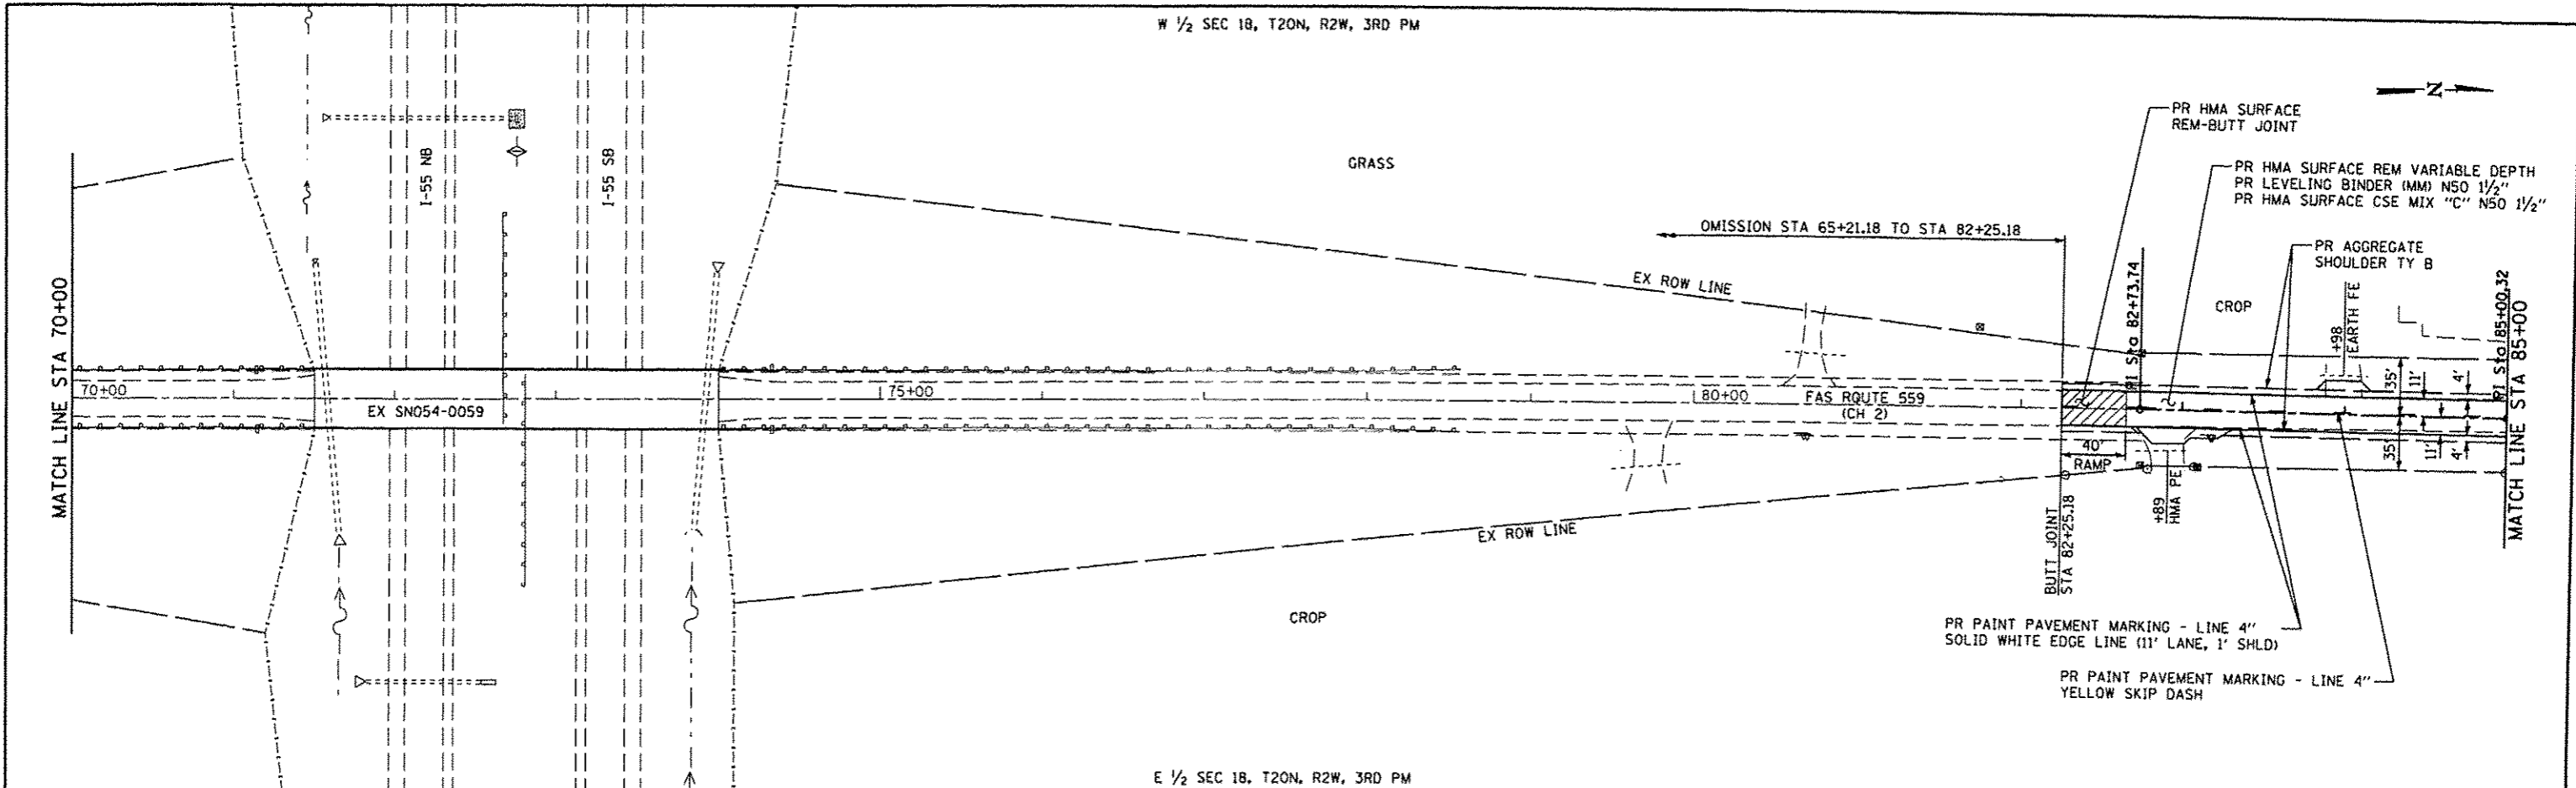

<b>CEC</b> Cummins Engineering Corporation Civil and Structural Engineering	JOB # 2298 FILE NAME * 2298plan2.dgn PLOT SCALE * 1/8\"/>	DESIGNED - NAK DRAWN - SJS CHECKED - NAK DATE - 10/20/2013	REVISED - REVISED - REVISED - REVISED -	<b>LOGAN COUNTY          CH 2 IMPROVEMENTS</b>		<b>PLAN AND PROFILE</b>				RTE. CH 2 SECTION 11-00311-02-RS COUNTY LOGAN TOTAL SHEETS 37 SHEET NO. 23
	SCALE: _____ SHEET NO. _____ OF _____ SHEETS STA. _____ TO STA. _____	CONTRACT NO. *				FED. ROAD DIST. NO. _____ ILLINOIS FED. AID PROJECT				

\* 93614