
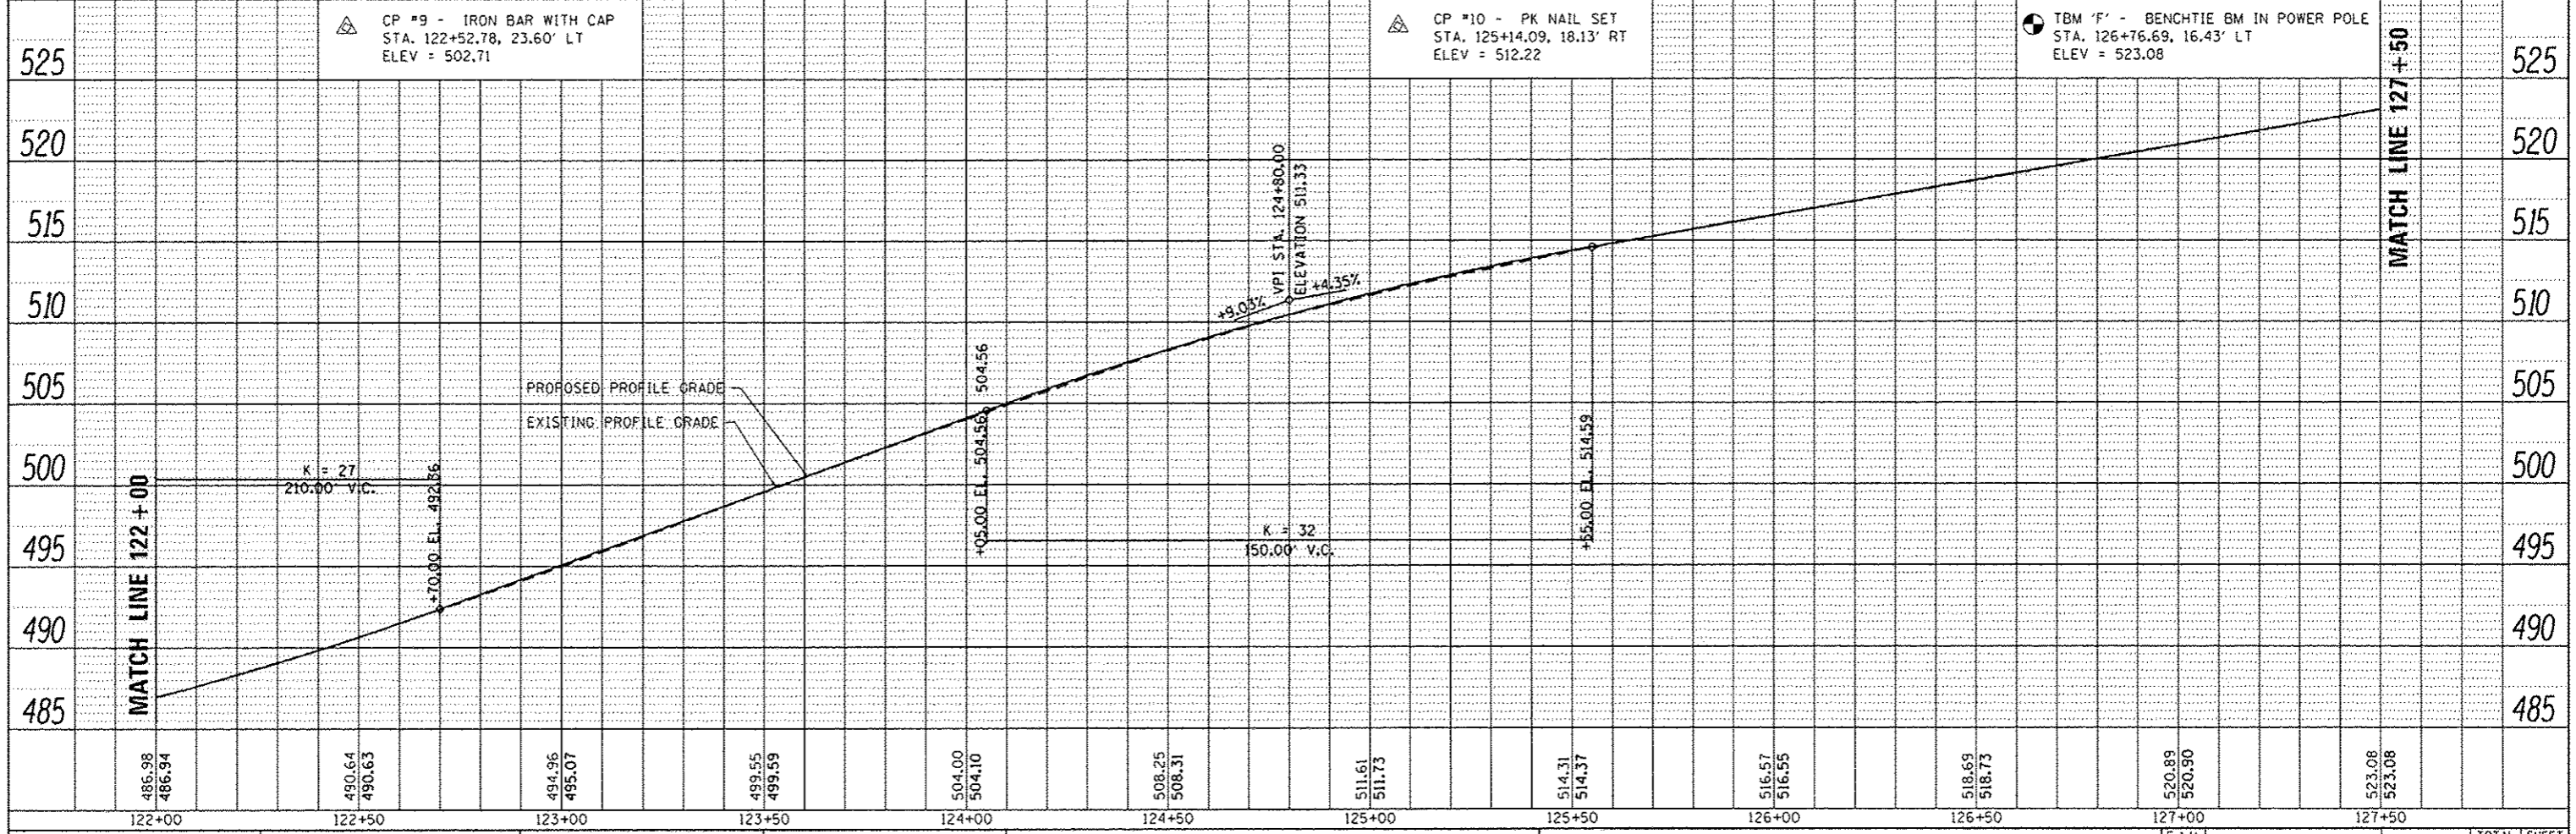
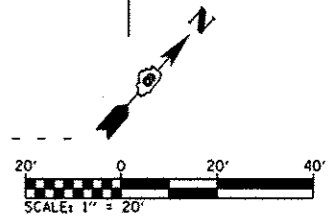
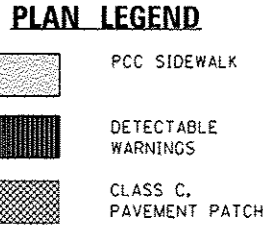


PLAN	DATE
SUBMITTED	
PLOTTED	
NOTED	
NO. 1	
NO. 2	
NO. 3	
NO. 4	

PROFILE	DATE
SUBMITTED	
PLOTTED	
NOTED	
NO. 1	
NO. 2	
NO. 3	
NO. 4	

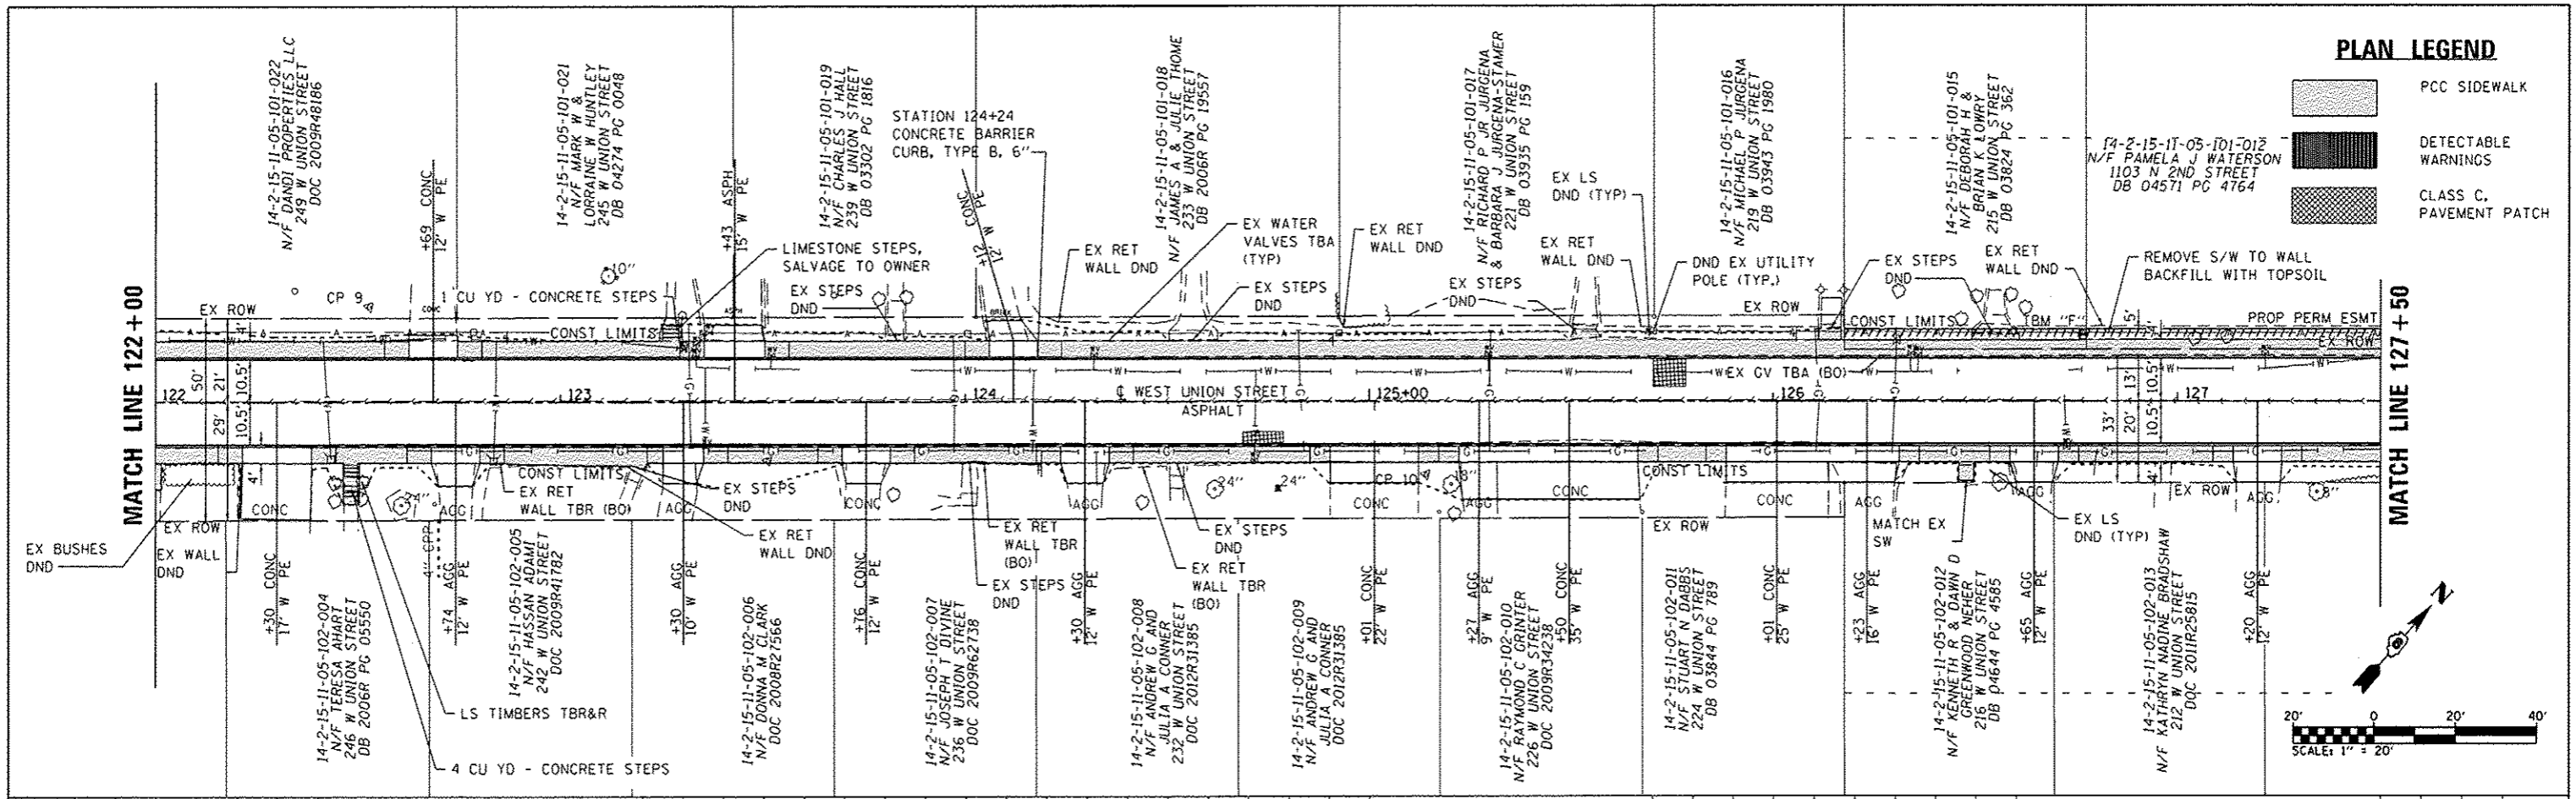

FILE NAME: DB11009-ent-planprof.dgn	USER NAME: brandon.rotermann	DESIGNED: -	REVISED: -	SCALE: 1"=20'	SHEET 5 OF 6 SHEETS	STA. 122+00.00 TO STA. 127+50.00	F.A.U. R.E. 8887	SECTION 11-00100-00-R5	COUNTY MADISON	TOTAL SHEETS 42	SHEET NO. 14
	PLT TIME: 1:23:06 PM	DRAWN: -	REVISED: -	STATE OF ILLINOIS DEPARTMENT OF TRANSPORTATION			PLAN AND PROFILE SHEETS			CITY OF EDWARDSVILLE ILLINOIS FED. AID PROJECT	
	PLT SCALE: 40.0000 / in.	CHECKED: -	REVISED: -				W. UNION ST RESURFACING CONTRACT NO. 97553				
	PLT DATE: 2/3/2014	DATE: -	REVISED: -								