
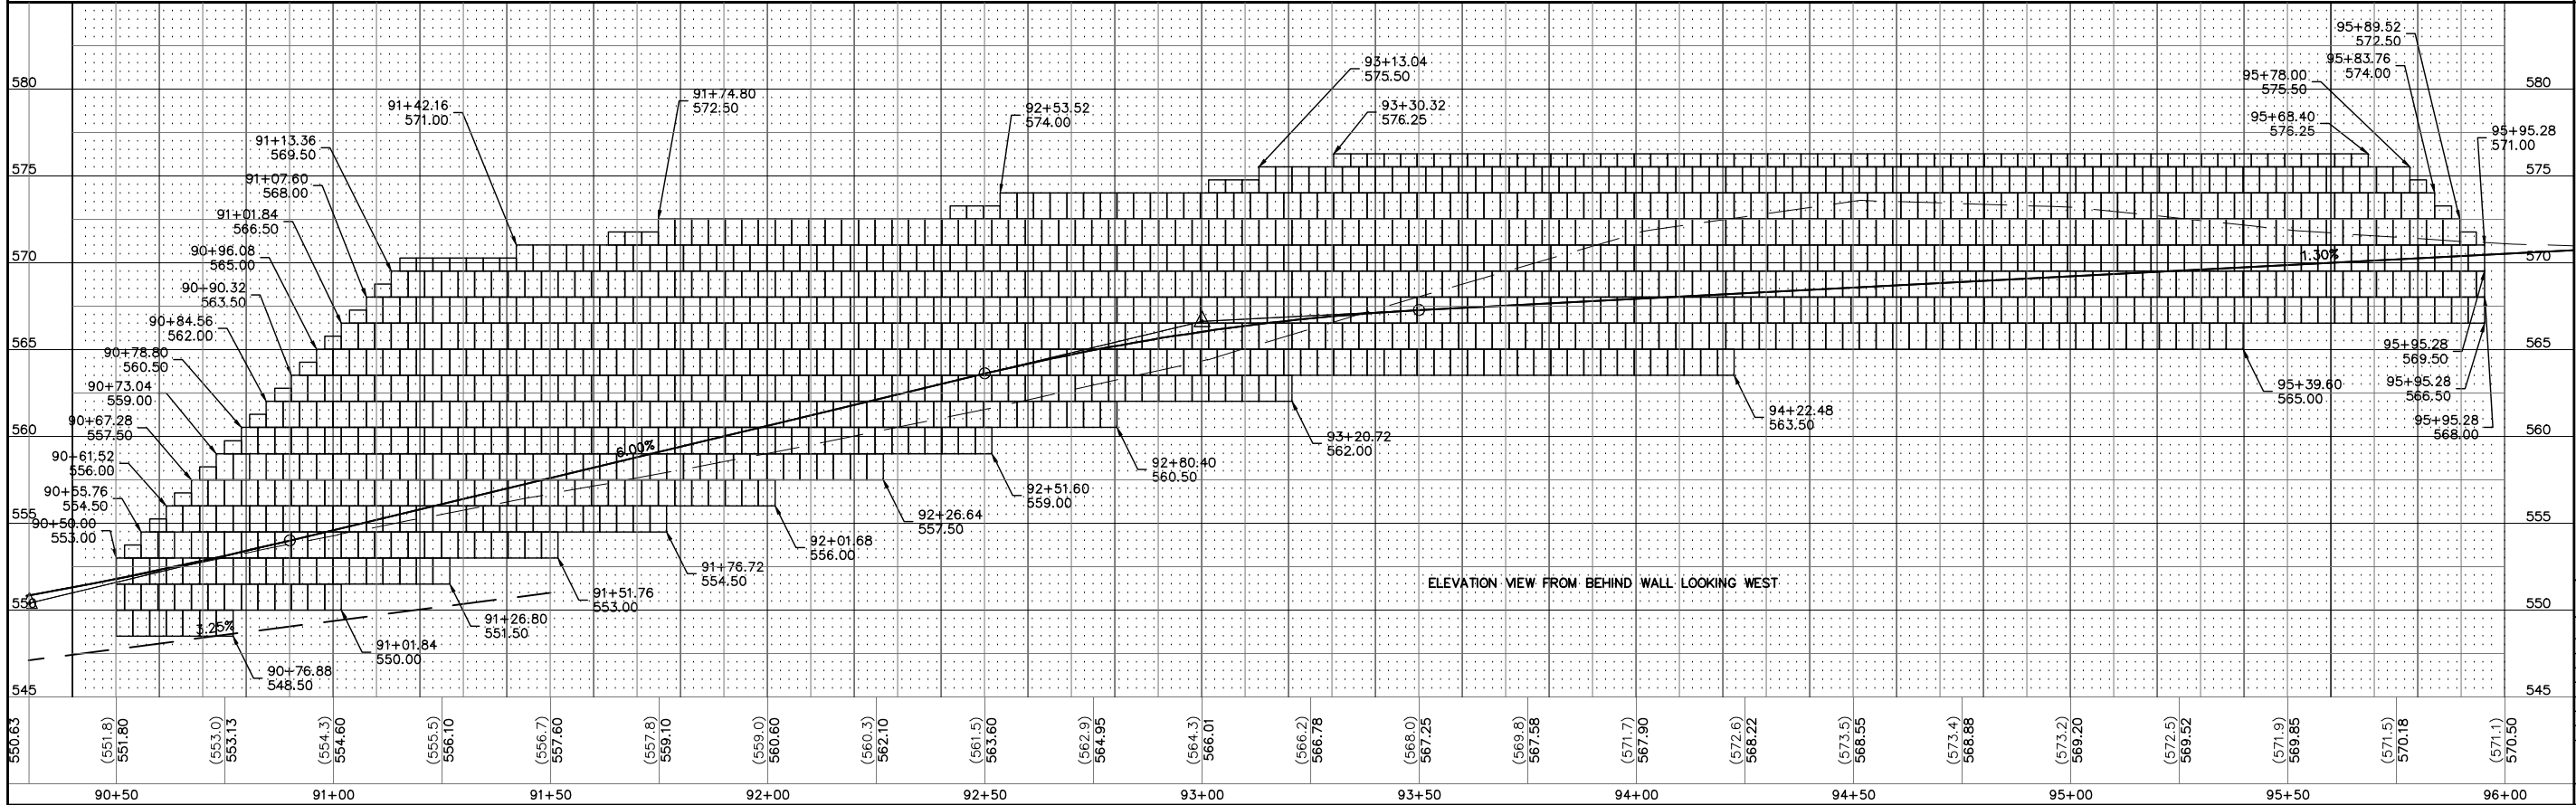


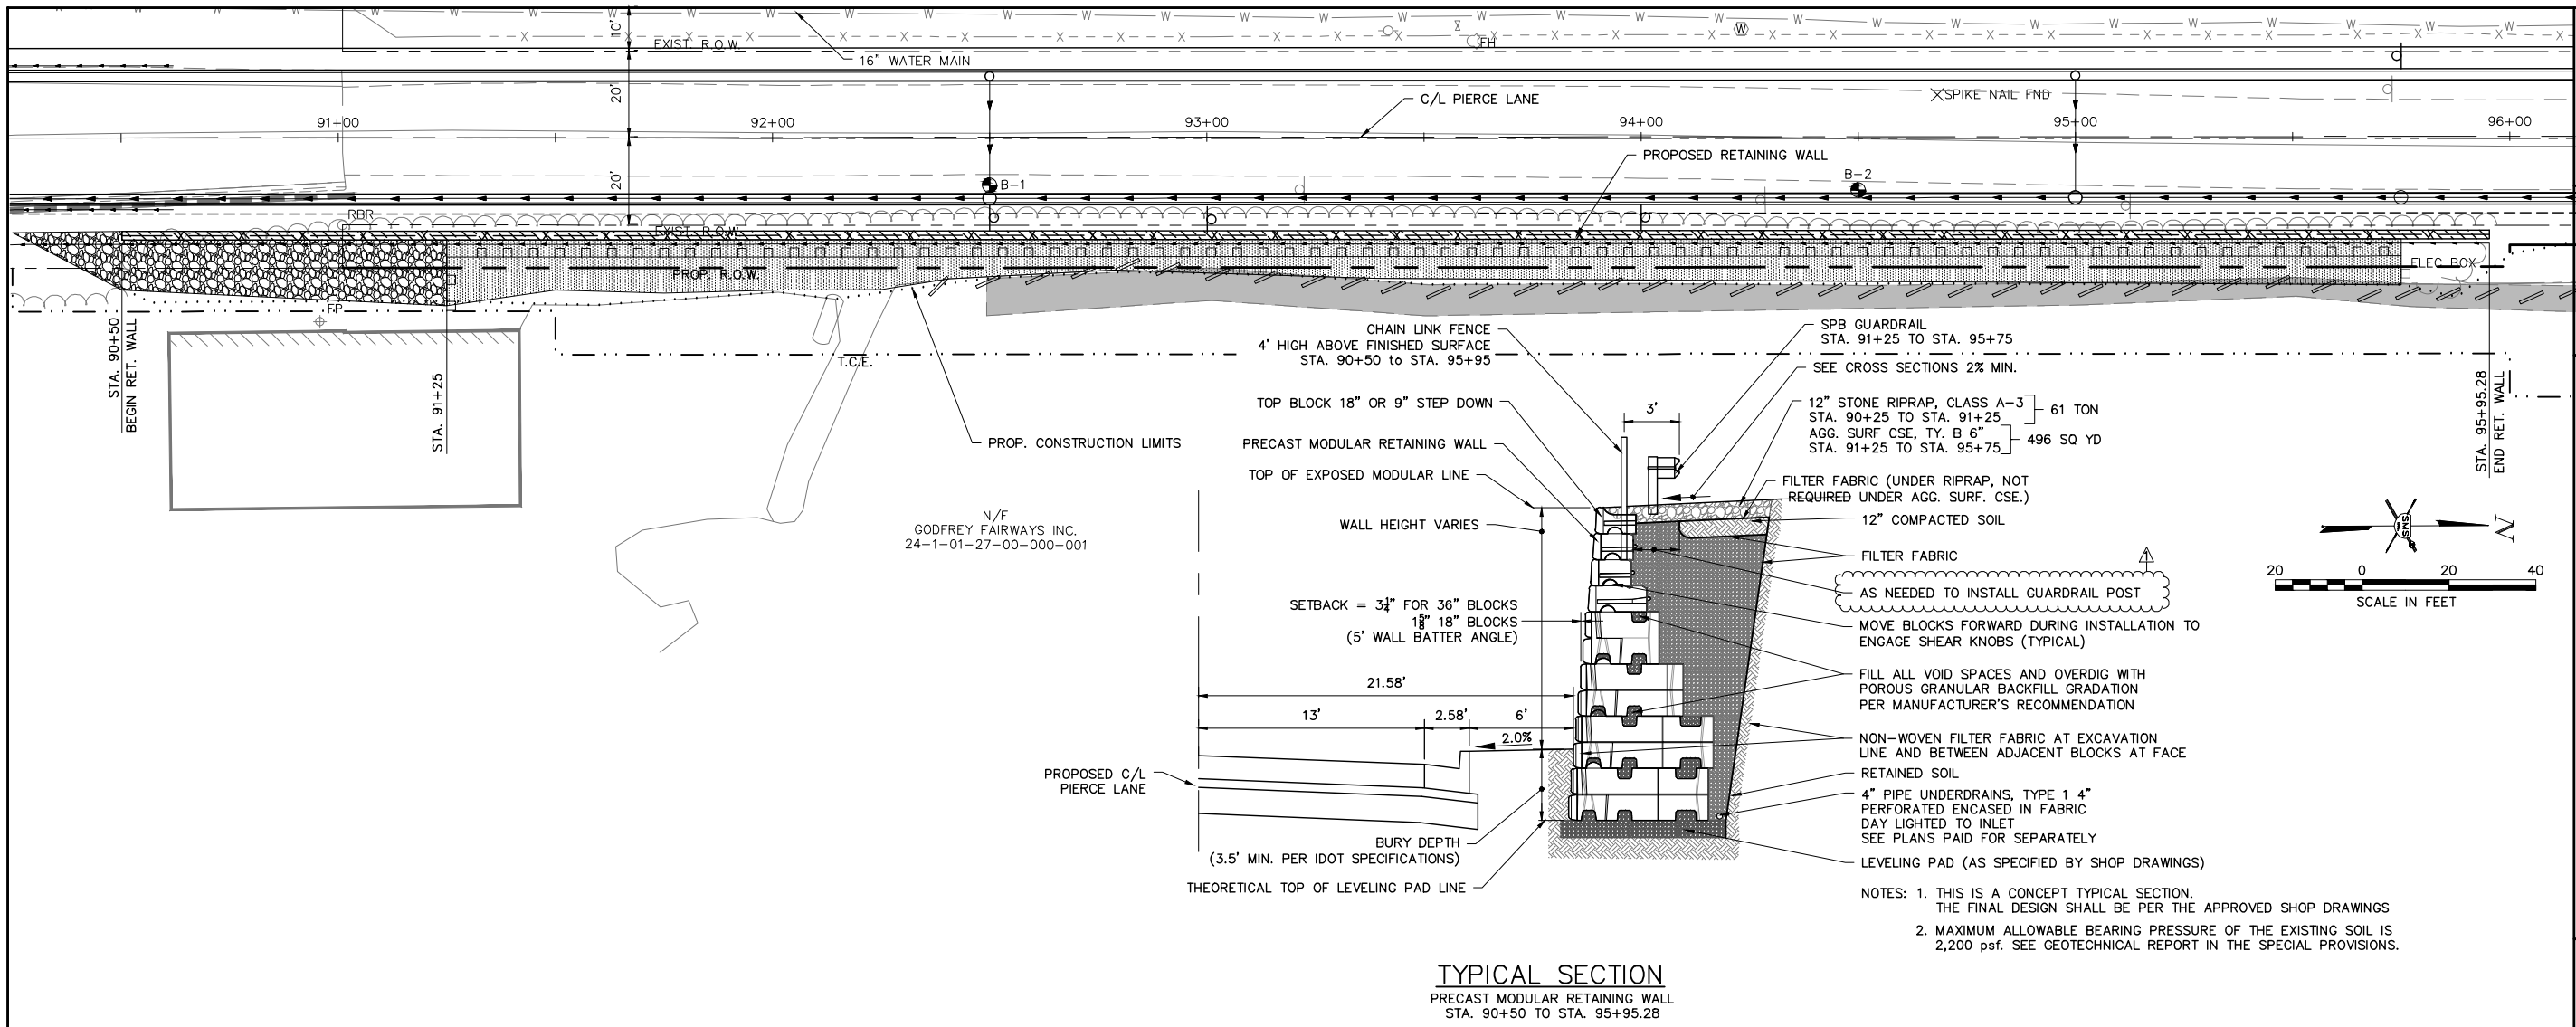

REVISIONS	
1	4-7-2025
ADJUSTMENT TO FILTER FABRIC	
SMS Sheppard, Morgan & Schwaab, Inc.	
CONSULTING ENGINEERS AND LAND SURVEYORS	
215 Market Street, Alton, IL 62002 618462-9755 E-mail: mail@smsengineers.com	
DESIGN FIRM # 184-000992	
VILLAGE OF GODFREY, ILLINOIS	
SECTION 19-00001-05-PV	
PIERCE LANE	
RETAINING WALL - PLAN AND PROFILE	
CONTRACT NO. 97862	
REF. BK.	PG.
JOB NO. 530093.5	
DSN. BY: DEG	
DWN. BY: CDP	
CHK. BY: DEG	
DATE: FEBRUARY, 2025	
SCALE: HORZ: 1" = 20'	
VERT: 1" = 5'	
SHEET 14 OF 44	