
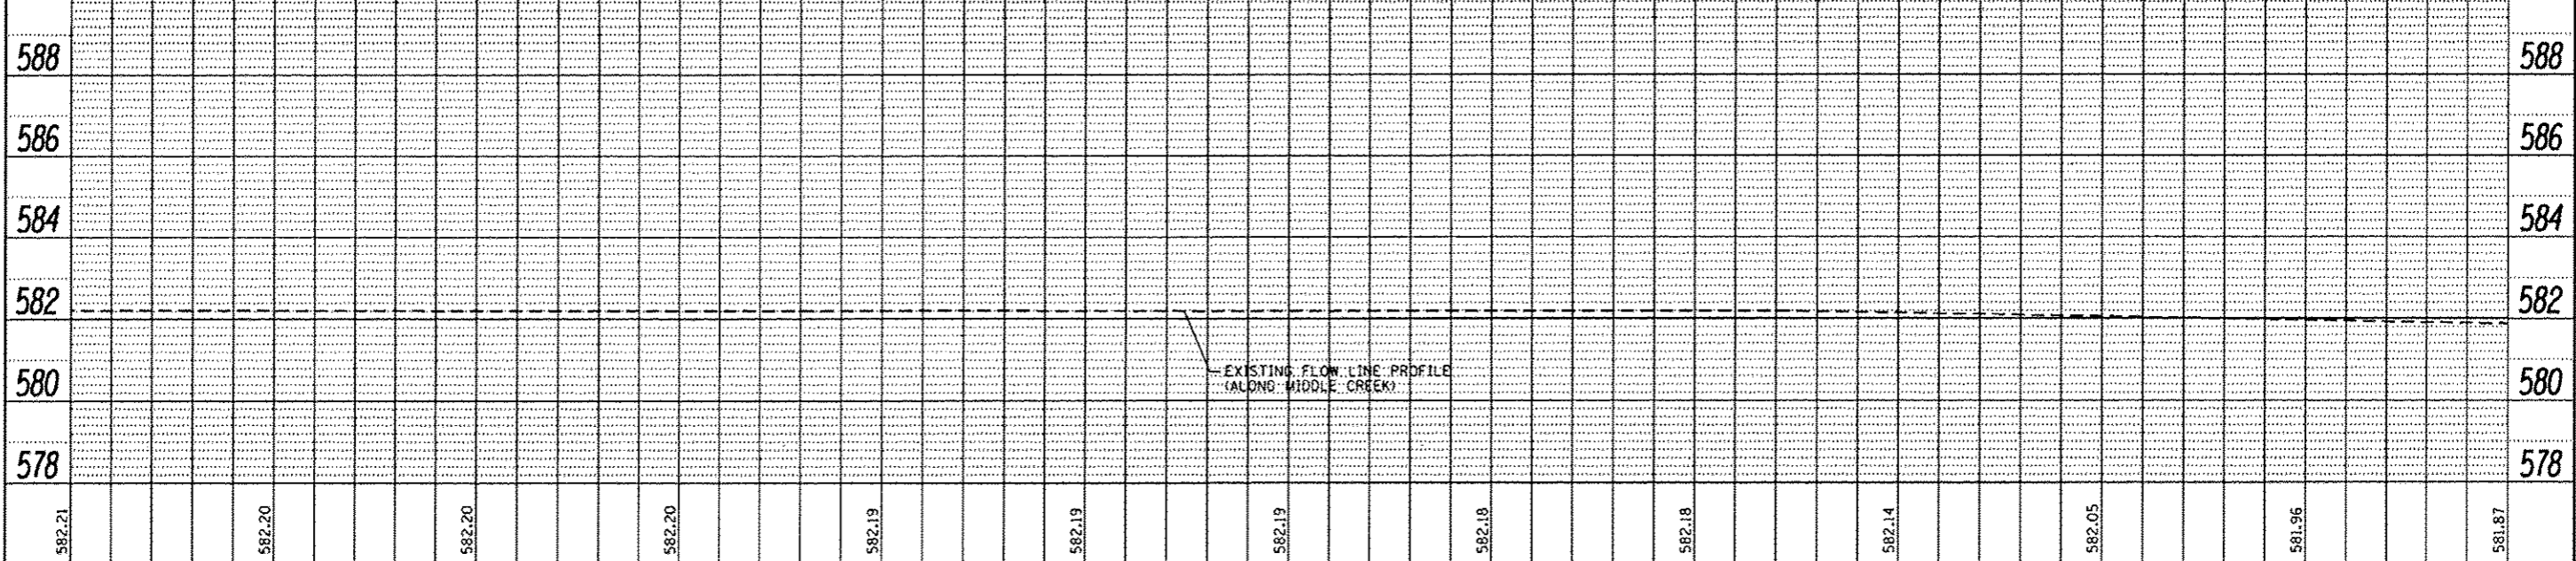
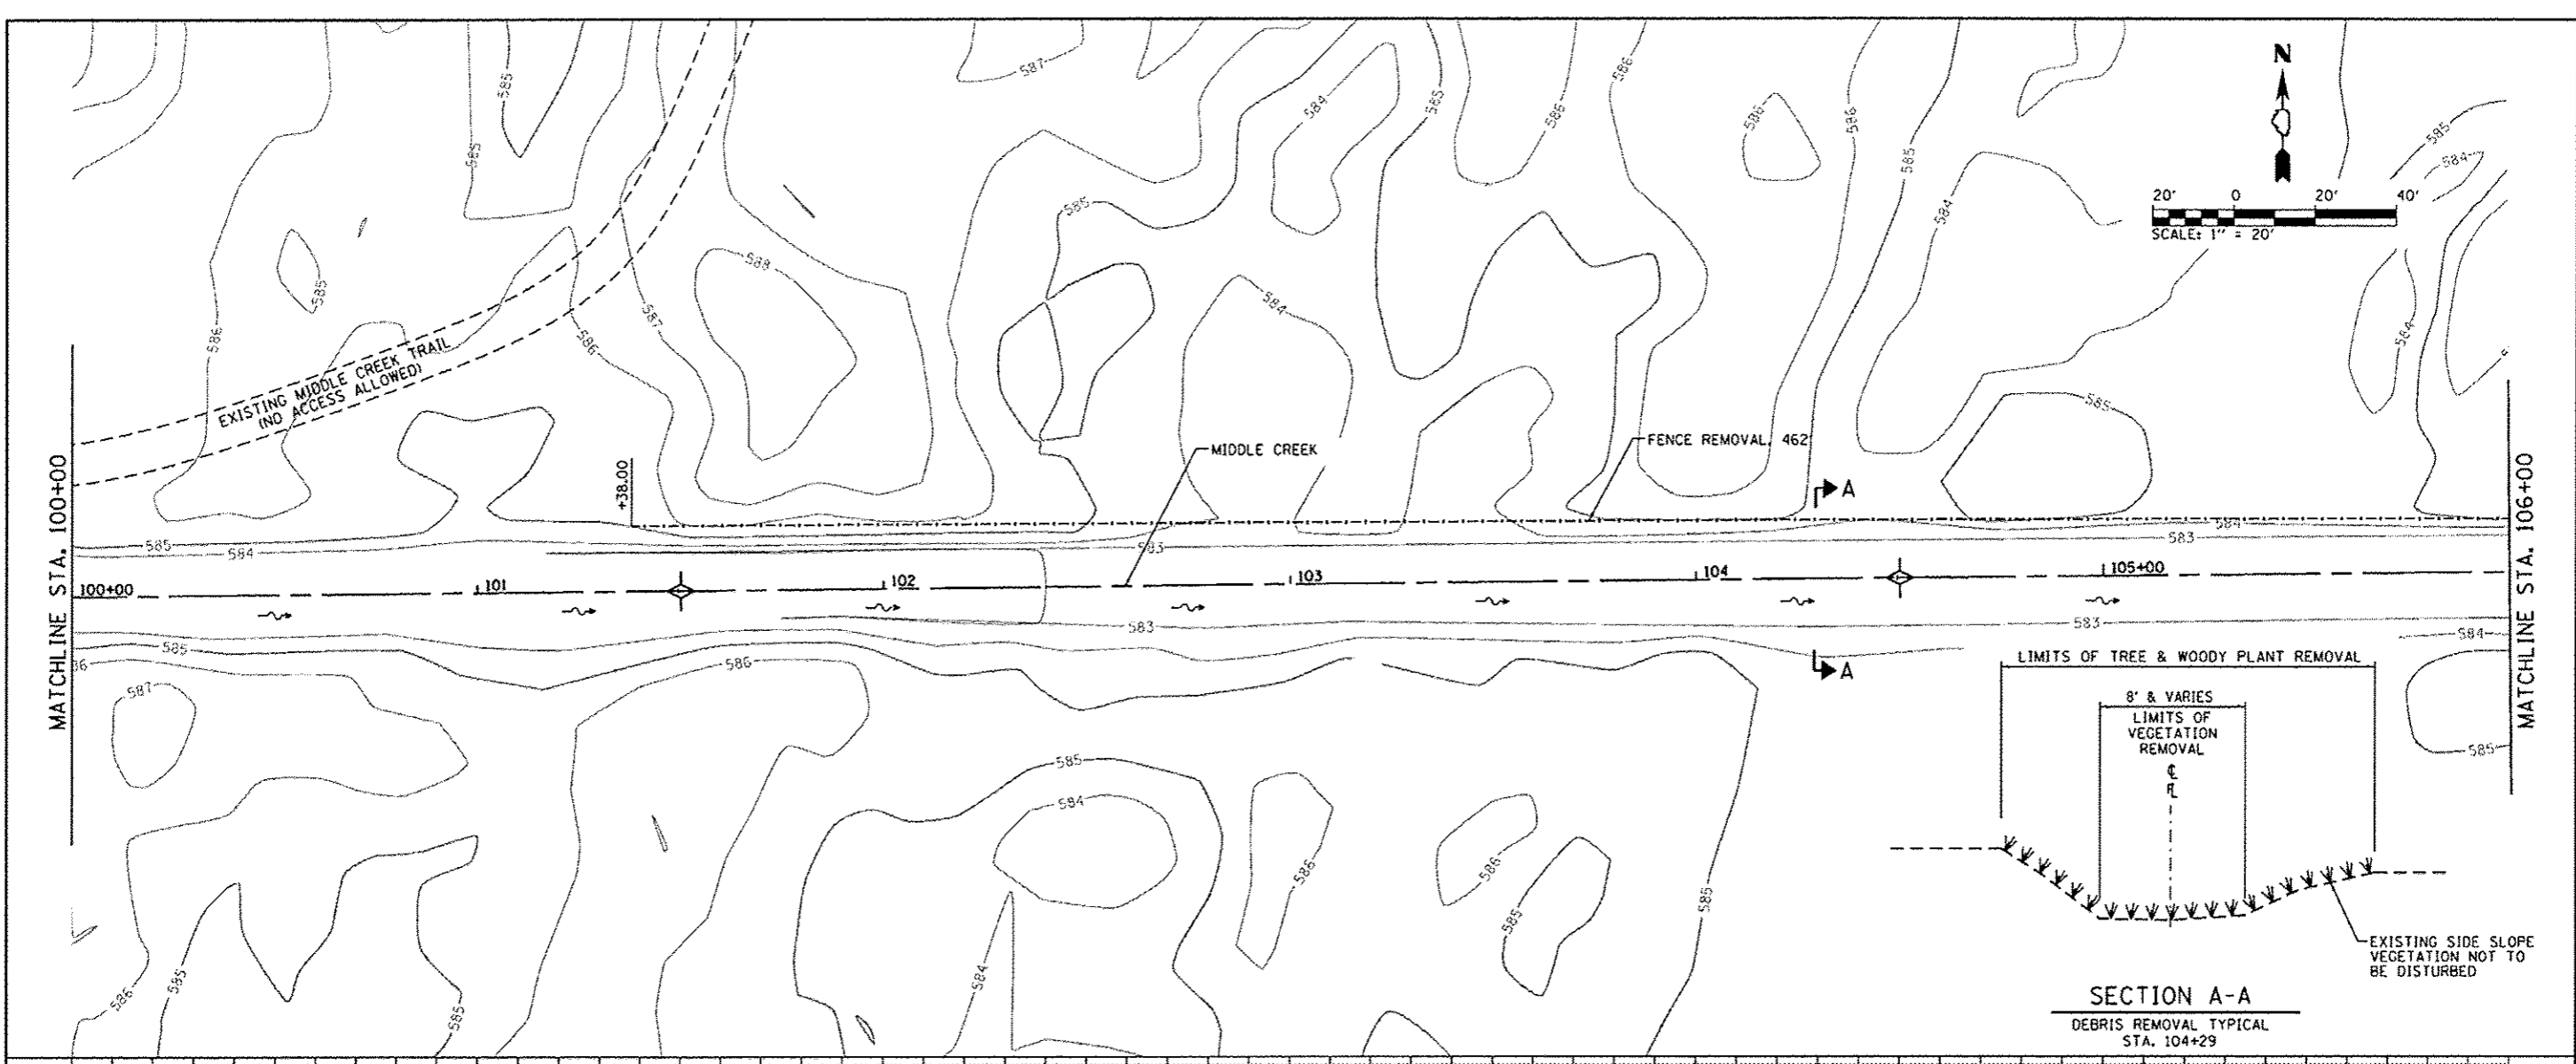


PLAN	
DATE	02/21/2013
DESIGNED BY	MJO
DRAWN BY	MJO
CHECKED BY	SPH
PLOT DATE	2/21/2013

PROFILE	
DATE	02/21/2013
DESIGNED BY	MJO
DRAWN BY	MJO
CHECKED BY	SPH
PLOT DATE	2/21/2013

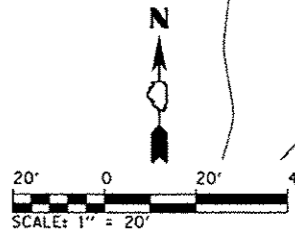

FILE NAME: L:\DOT\1106618\10.7\Draw\1CADD\Sheets\E2-04.PHP_MCK.dgn	USER NAME: Matt Overbay	DESIGNED - MJO	REvised -	SCALE: 1" = 20'	STATE OF ILLINOIS DEPARTMENT OF TRANSPORTATION PLAN AND PROFILE - MIDDLE CREEK - ELEMENT 2 IDNR ILLINOIS BEACH STATE PARK	F.A.P. RTE: N/A	SECTION: PARK ROADS	COUNTY: LAKE	TOTAL SHEETS: 60	SHEET NO.: 31
DATE: 2/21/2013	DATE: 2/21/2013	CHECKED - SPH	REvised -	SHEET: 4 OF 7 SHEETS		CONTRACT NO. 46250	ILLINOIS FED. AID PROJECT			
				SCALE: _____ TO STA. _____						