


DATE	BT
PLANNED	BY
DESIGNED	BY
CHECKED	BY
DATE	
FILE NAME	
PROJECT	
DATE	

DATE	BT
PLANNED	BY
DESIGNED	BY
CHECKED	BY
DATE	
FILE NAME	
PROJECT	
DATE	

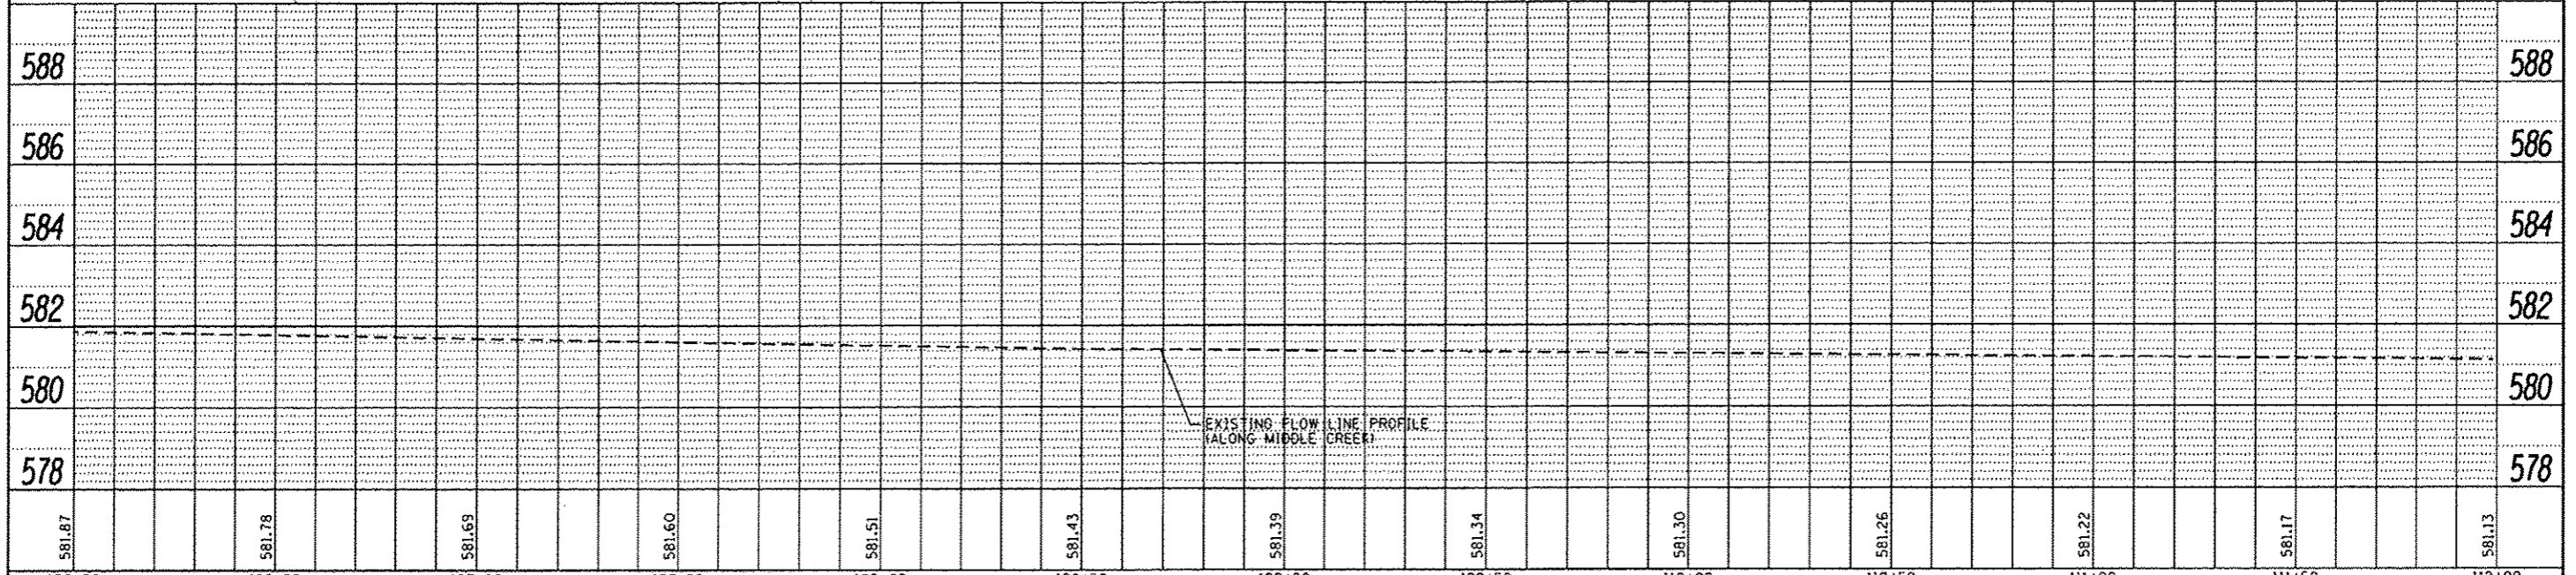

FILE NAME	USER NAME	DESIGNED	REVISIONS	SCALE	<b>STATE OF ILLINOIS</b> <b>DEPARTMENT OF TRANSPORTATION</b>	<b>PLAN AND PROFILE - MIDDLE CREEK - ELEMENT 2</b> <b>IDNR ILLINOIS BEACH STATE PARK</b>	F.A.P. RTE.	SECTION	COUNTY	TOTAL SHEETS	SHEET NO.
L:\107\1106218\W2_7\Draw\CA00_Sheets\E2-05_PMP_MCK.dgn	Matt Overbey	MJO		1" = 40.000' / in.			N/A	PARK ROADS	LAKE	60	32
Default	2/1/2013	SPH		DATE			IDNR NO. 2-12-010		CONTRACT NO. 46250		
							ILLINOIS FED. AID PROJECT				