
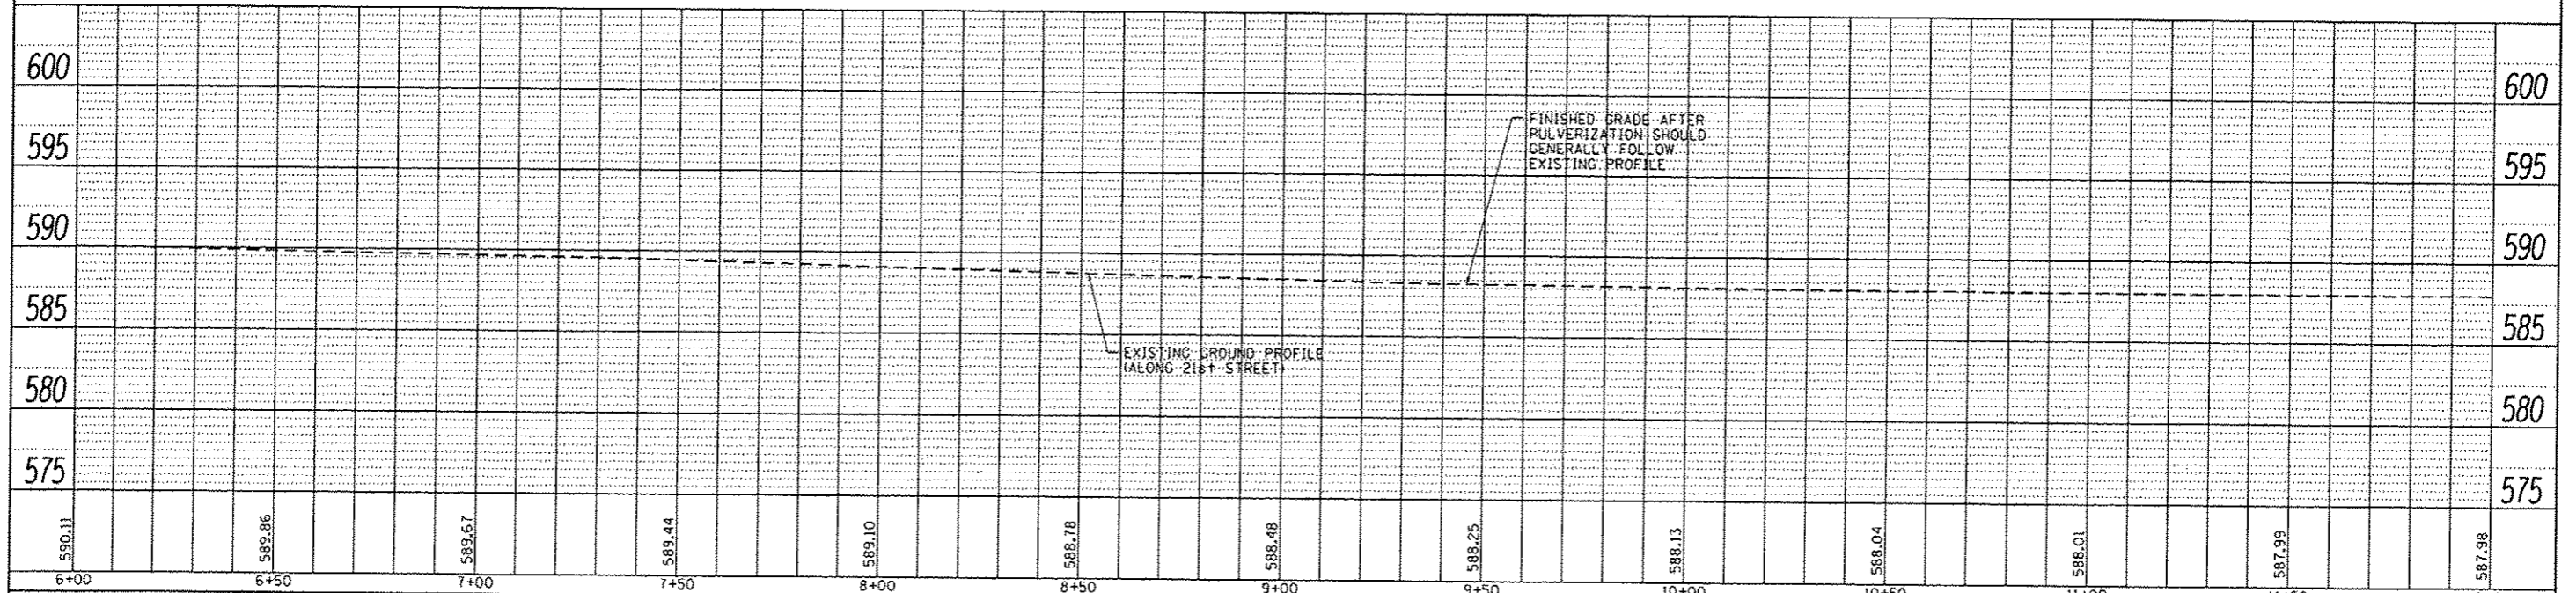
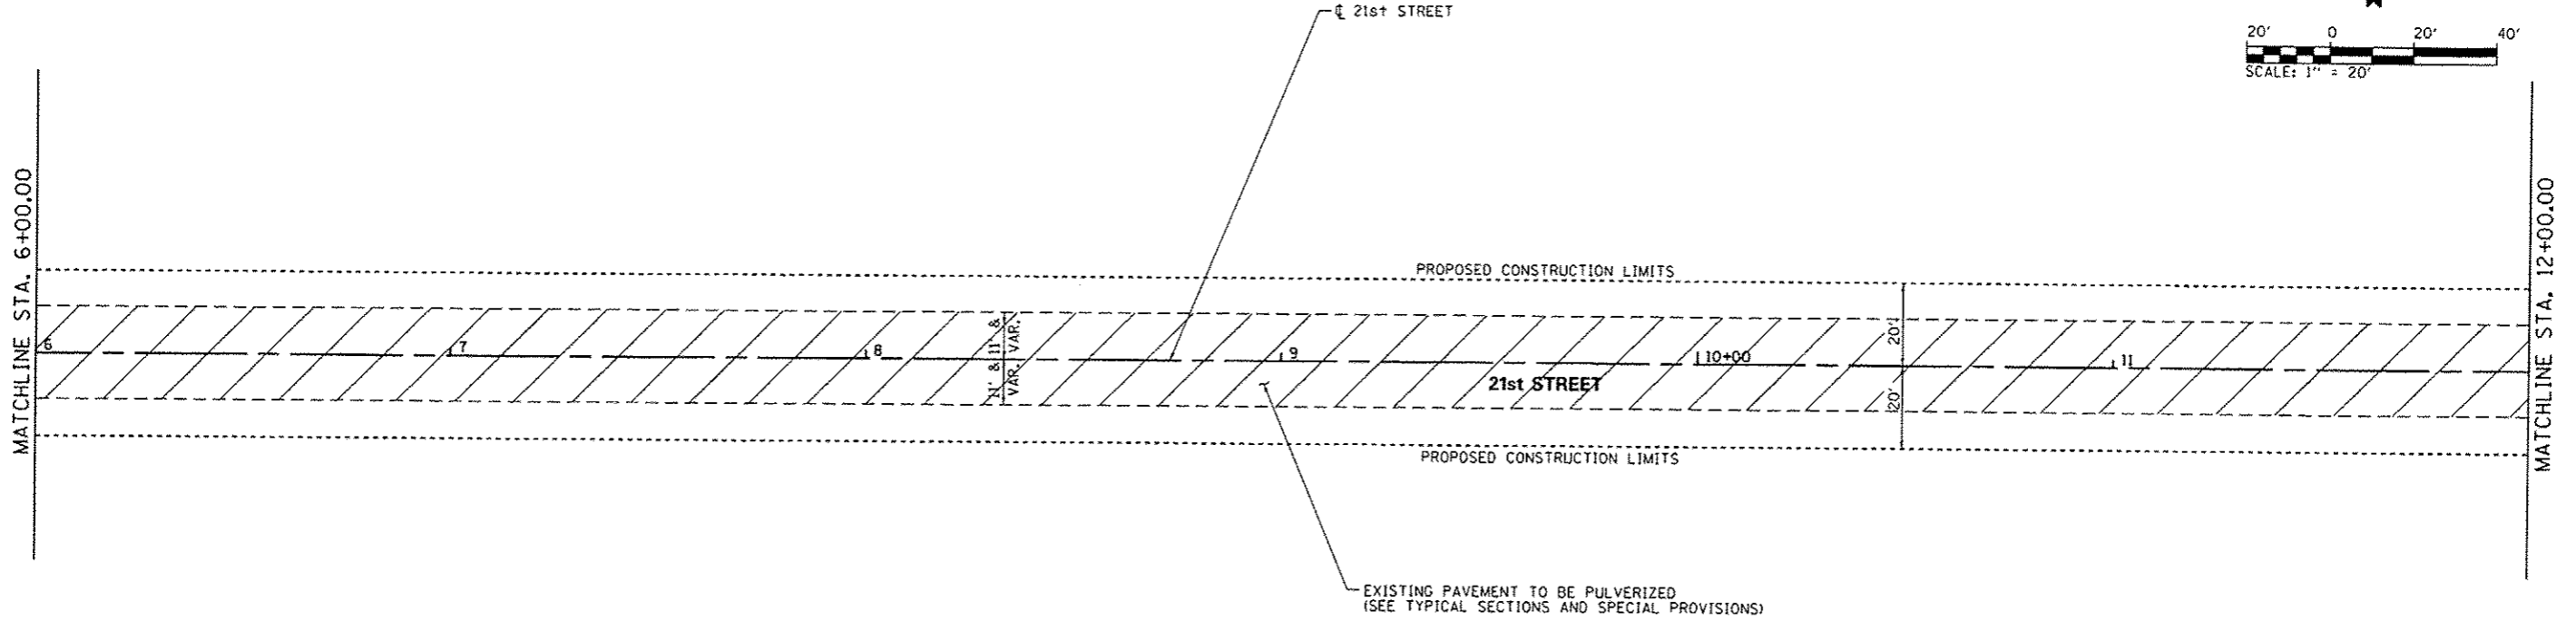


PLAN	DATE
DESIGNED	BY
DRAWN	CHECKED
NOTED	DATE
FILE NO.	PROJECT NO.
FILE NAME	FILE NAME

PROFILE	DATE
DESIGNED	BY
DRAWN	CHECKED
NOTED	DATE
FILE NO.	PROJECT NO.
FILE NAME	FILE NAME

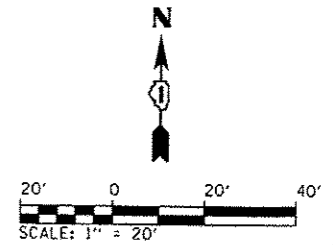

FILE NAME =	USER NAME = Matt Dvorbey	DESIGNED - MJO	REVISED -	<b>STATE OF ILLINOIS</b> <b>DEPARTMENT OF TRANSPORTATION</b>	<b>PLAN AND PROFILE - 21st STREET - ELEMENT 3</b> <b>IDNR ILLINOIS BEACH STATE PARK</b>	F.A.P. RTE.	SECTION	COUNTY	TOTAL SHEETS	SHEET NO.	
L:\1001\1186618\WD_7\0-a\CA00_Sheets\EJ-1	NP002.dgn	DRAWN - MJO	REVISED -			N/A	PARK ROADS	LAKE	60	39	
Default	PLOT SCALE = 40,0000' / in.	CHECKED - SPH	REVISED -			IDNR NO. 2-12-010		CONTRACT NO. 46250		ILLINOIS FED. AID PROJECT	
	PLOT DATE = 2/1/2013	DATE - 2/1/2013	REVISED -			SCALE:	SHEET 2 OF 16 SHEETS	STA.	TO STA.		