


PLAN	DATE
REVISION	
DATE	
BY	
NO. OF SHEETS	
NO. OF THIS SHEET	
PROJECT NO.	
DATE	
BY	
NO.	
NO.	
NO.	

PROFILE	DATE
REVISION	
DATE	
BY	
NO. OF SHEETS	
NO. OF THIS SHEET	
PROJECT NO.	
DATE	
BY	
NO.	
NO.	
NO.	

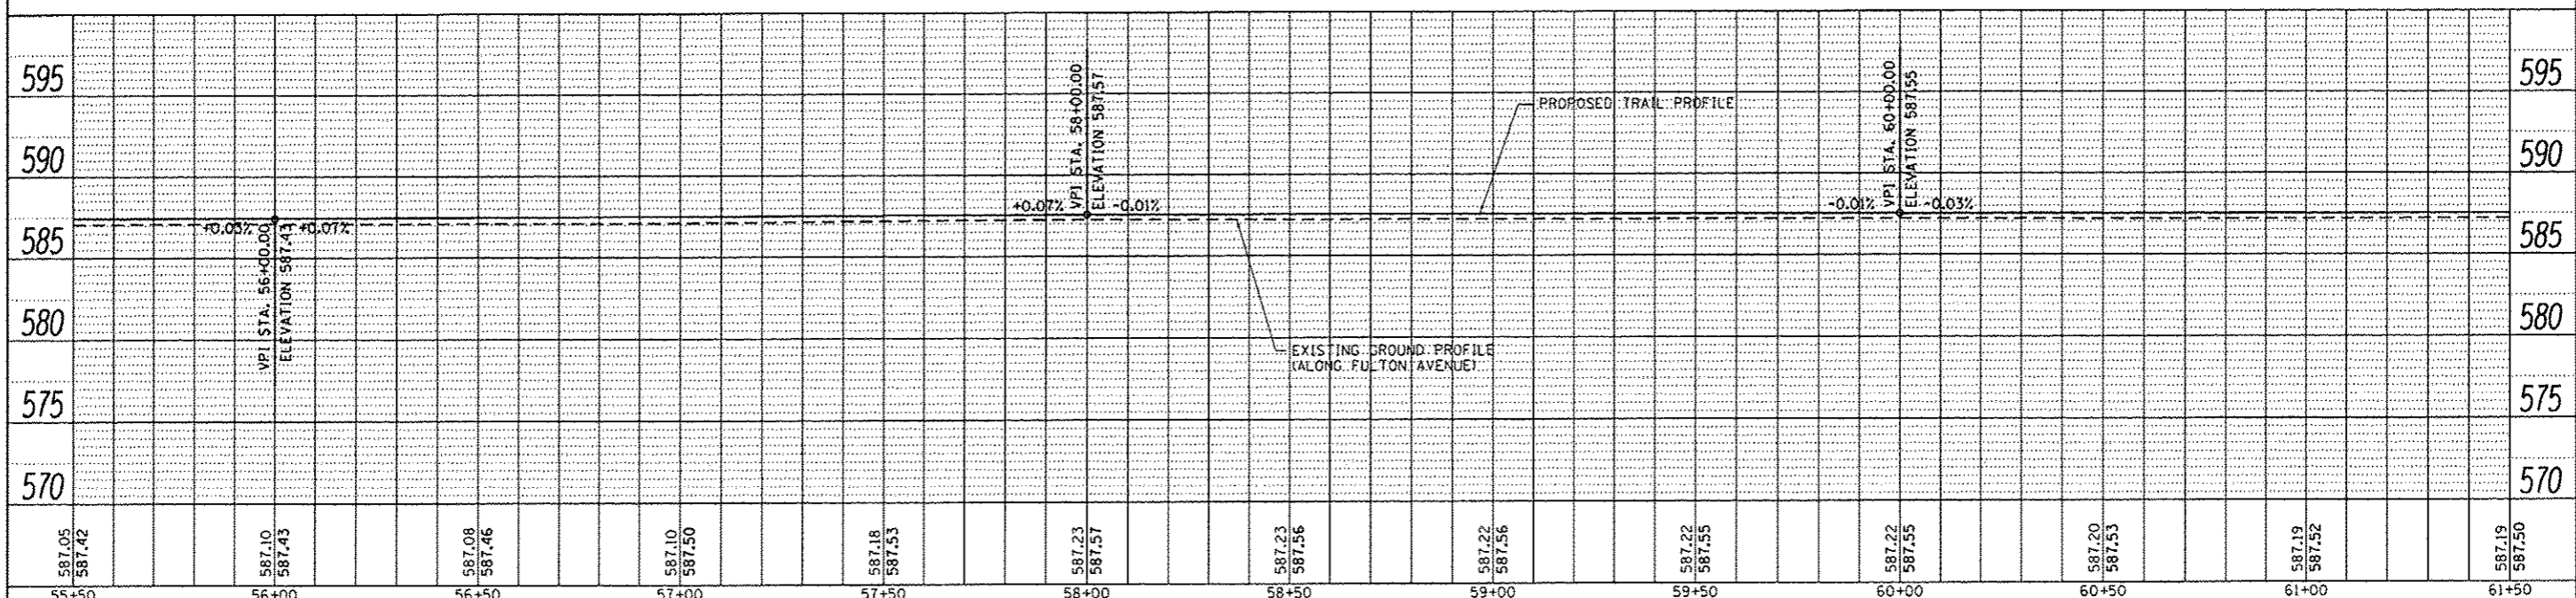

55+50	56+00	56+50	57+00	57+50	58+00	58+50	59+00	59+50	60+00	60+50	61+00	61+50																							
587.05 587.42	587.10 587.43	587.08 587.46	587.10 587.50	587.18 587.53	587.23 587.57	587.23 587.56	587.22 587.56	587.22 587.55	587.22 587.55	587.20 587.53	587.19 587.52	587.19 587.50																							
FILE NAME: L:\1007\110661\W0.7\Draw\CAD00_Sheets\E3-10.dgn				DESIGNED - MJO				DRAWN - MJO				CHECKED - SPH				DATE - 2/1/2013																			
PLDT SCALE: 40.0000 1/4" = 1'				PLDT DATE: 2/1/2013				STATE OF ILLINOIS DEPARTMENT OF TRANSPORTATION				PLAN AND PROFILE - FULTON AVENUE - ELEMENT 3				IDNR ILLINOIS BEACH STATE PARK																			
SCALE:				SHEET 10 OF 16 SHEETS				STA. TO STA.				F.A.P. RTE. N/A				SECTION PARK ROADS				COUNTY LAKE				TOTAL SHEETS 60				SHEET NO. 47							
												IDNR NO. 2-12-010 CONTRACT NO. 46250												ILLINOIS FED. AID PROJECT											