


Ⓞ STA. 37+77.24 21st STREET =
 Ⓞ STA. 66+66.82 FULTON AVENUE
 N = 2109567.1542
 S = 1127250.5286

PLAN	DATE
REVISED	BY
NOTE BOOK	NO.
NO. OF SHEETS	
NO. OF SHEETS CHECKED	
NO. OF SHEETS NOT CHECKED	

PROFILE	DATE
REVISED	BY
NOTE BOOK	NO.
NO. OF SHEETS	
NO. OF SHEETS CHECKED	
NO. OF SHEETS NOT CHECKED	

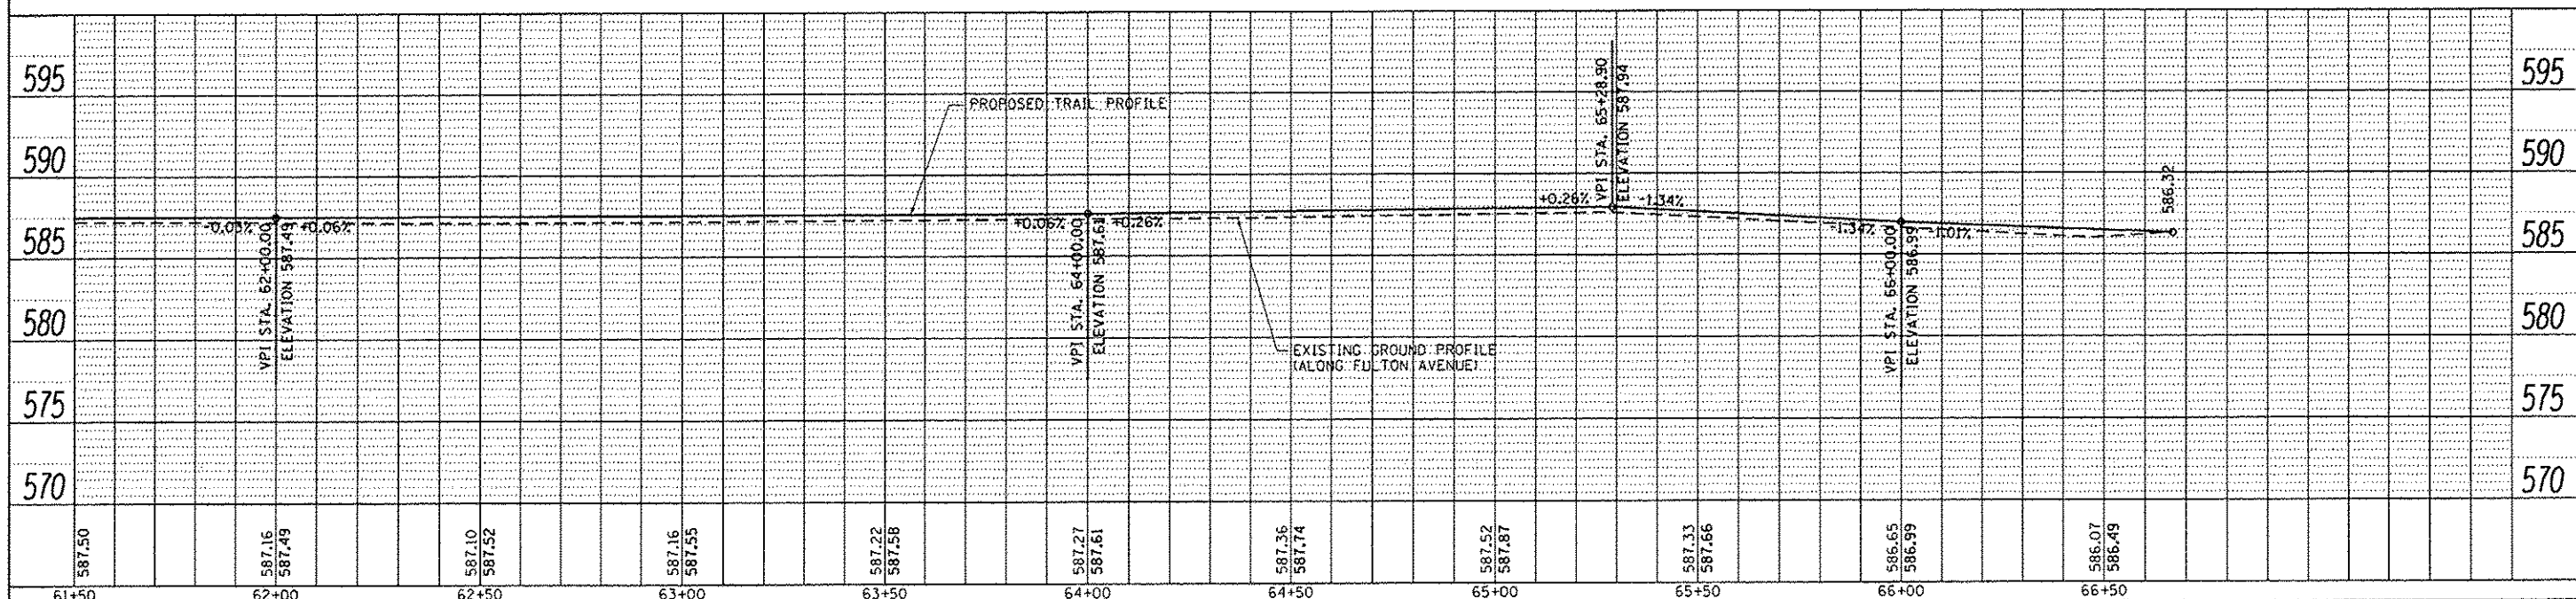

FILE NAME :	USER NAME :	DESIGNED :	REVISED :	STATE OF ILLINOIS DEPARTMENT OF TRANSPORTATION	PLAN AND PROFILE - FULTON AVENUE - ELEMENT 3 IDNR ILLINOIS BEACH STATE PARK	F.A.P. RTE. : N/A	SECTION : PARK ROADS	COUNTY : LAKE	TOTAL SHEETS : 60	SHEET NO. : 48
L:\ID0111866\B\W0.7\Draw\CADD_Sheets\C3-PROP1.dgn	Matt Overbay	MJO								
PLOT SCALE : 48.0000 / in.		SPH								
PLOT DATE : 2/1/2013		2/1/2013								
SCALE :	SHEET 11 OF 16 SHEETS	STA.	TO STA.	IDNR NO. 2-12-010 CONTRACT NO. 46250 ILLINOIS FED. AID PROJECT						