
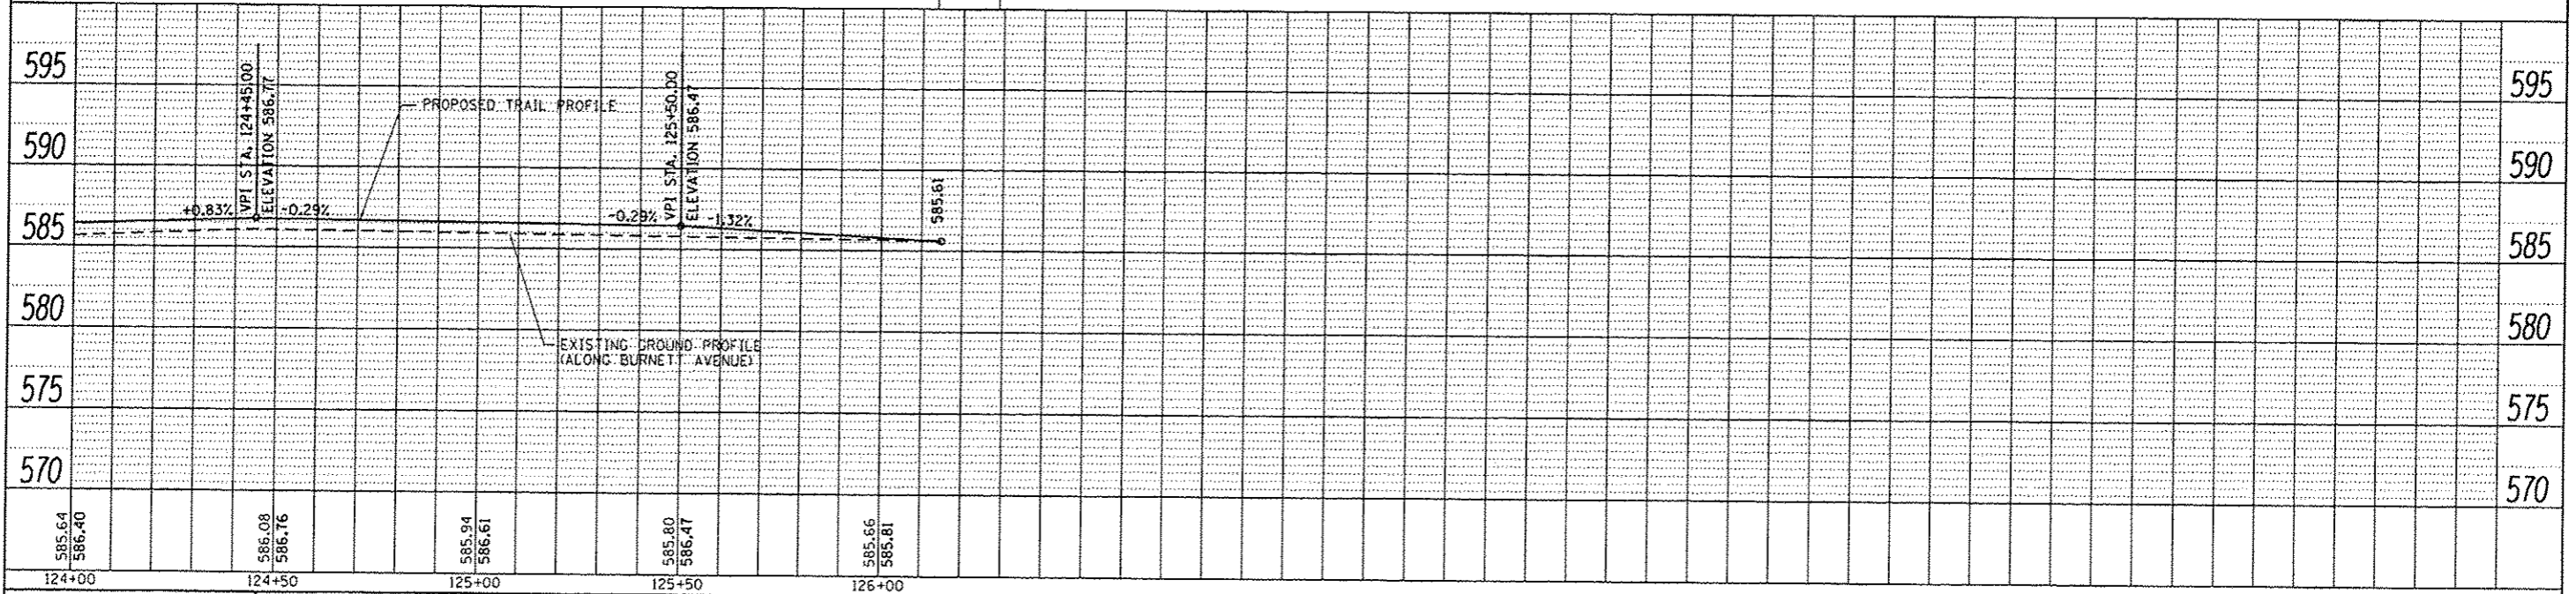


DATE	
BY	
DESIGNED	
DRAWN	
CHECKED	
DATE	
PROJECT	
DATE	
BY	
DATE	

DATE	
BY	
DESIGNED	
DRAWN	
CHECKED	
DATE	
PROJECT	
DATE	
BY	
DATE	

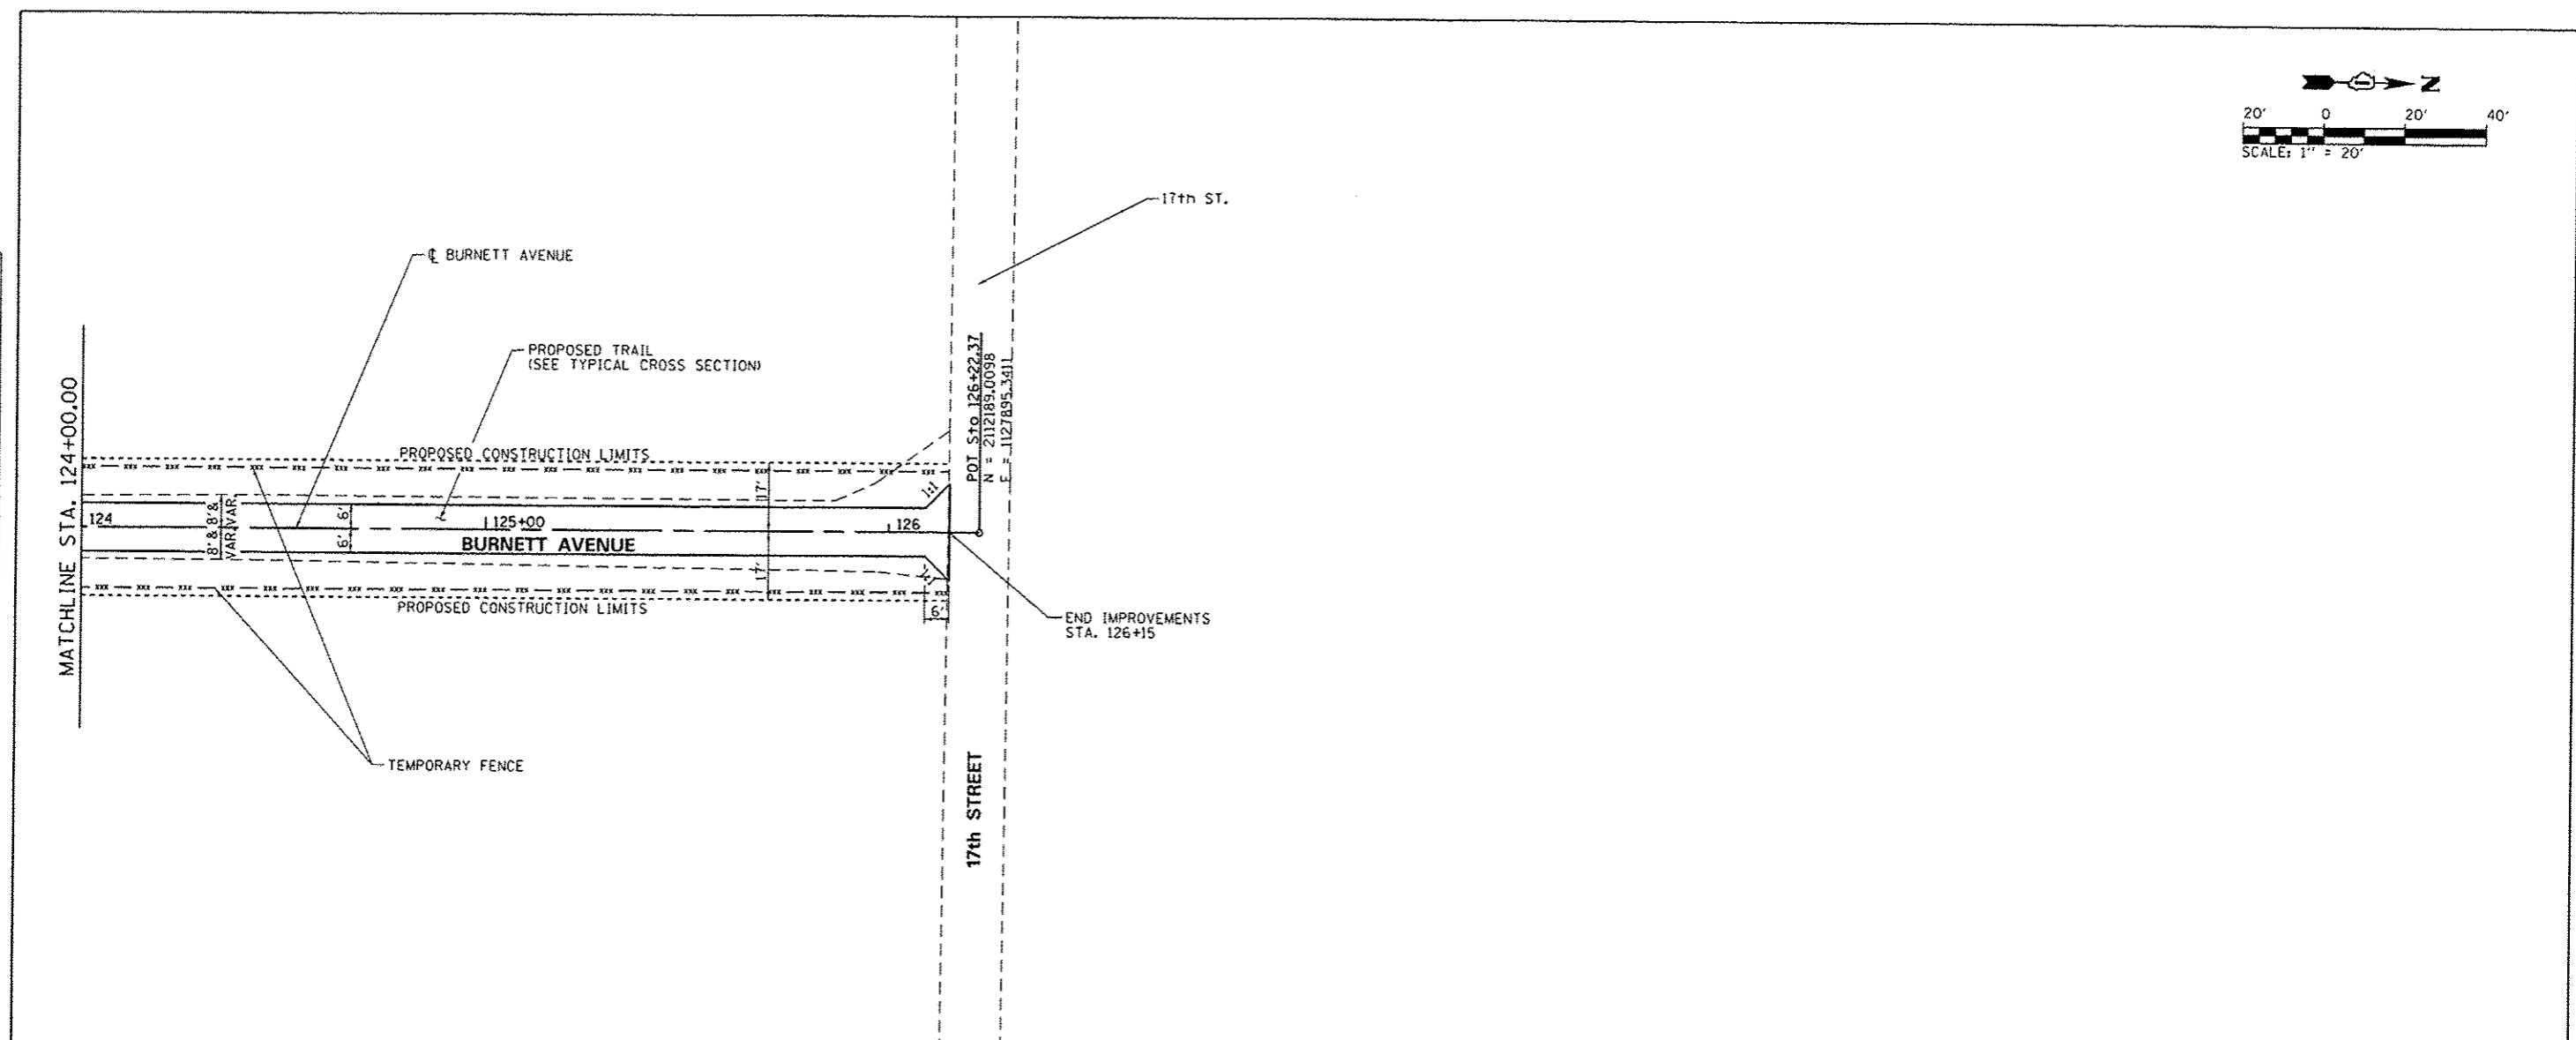

FILE NAME : L:\IDOT\1186618\W07\Draw\CADD_Sheets\E3-HP016.dgn	USER NAME : Matt Overbay	DESIGNED - MJD	REVISED -
Default		DRAWN - MJO	REVISED -
		CHECKED - SPH	REVISED -
		DATE - 2/1/2013	REVISED -

STATE OF ILLINOIS
DEPARTMENT OF TRANSPORTATION

PLAN AND PROFILE - BURNETT AVENUE - ELEMENT 3
IDNR ILLINOIS BEACH STATE PARK

F.A.P. RTE.	SECTION	COUNTY	TOTAL SHEETS	SHEET NO.
N/A	PARK ROADS	LAKE	60	53
IDNR NO. 2-12-010		CONTRACT NO. 46250		
ILLINOIS FED. AID PROJECT				

SCALE: SHEET 16 OF 16 SHEETS STA. TO STA.