


PROPOSED CURVE DATA
 PI STA. = 10+95.99
 $\Delta = 90^\circ 07' 23''$ (RT)
 $D = 127^\circ 19' 26''$
 $R = 45.00'$
 $T = 45.10'$
 $L = 70.78'$
 $E = 18.71'$
 P.C. STA = 10+50.90
 P.T. STA = 11+21.68

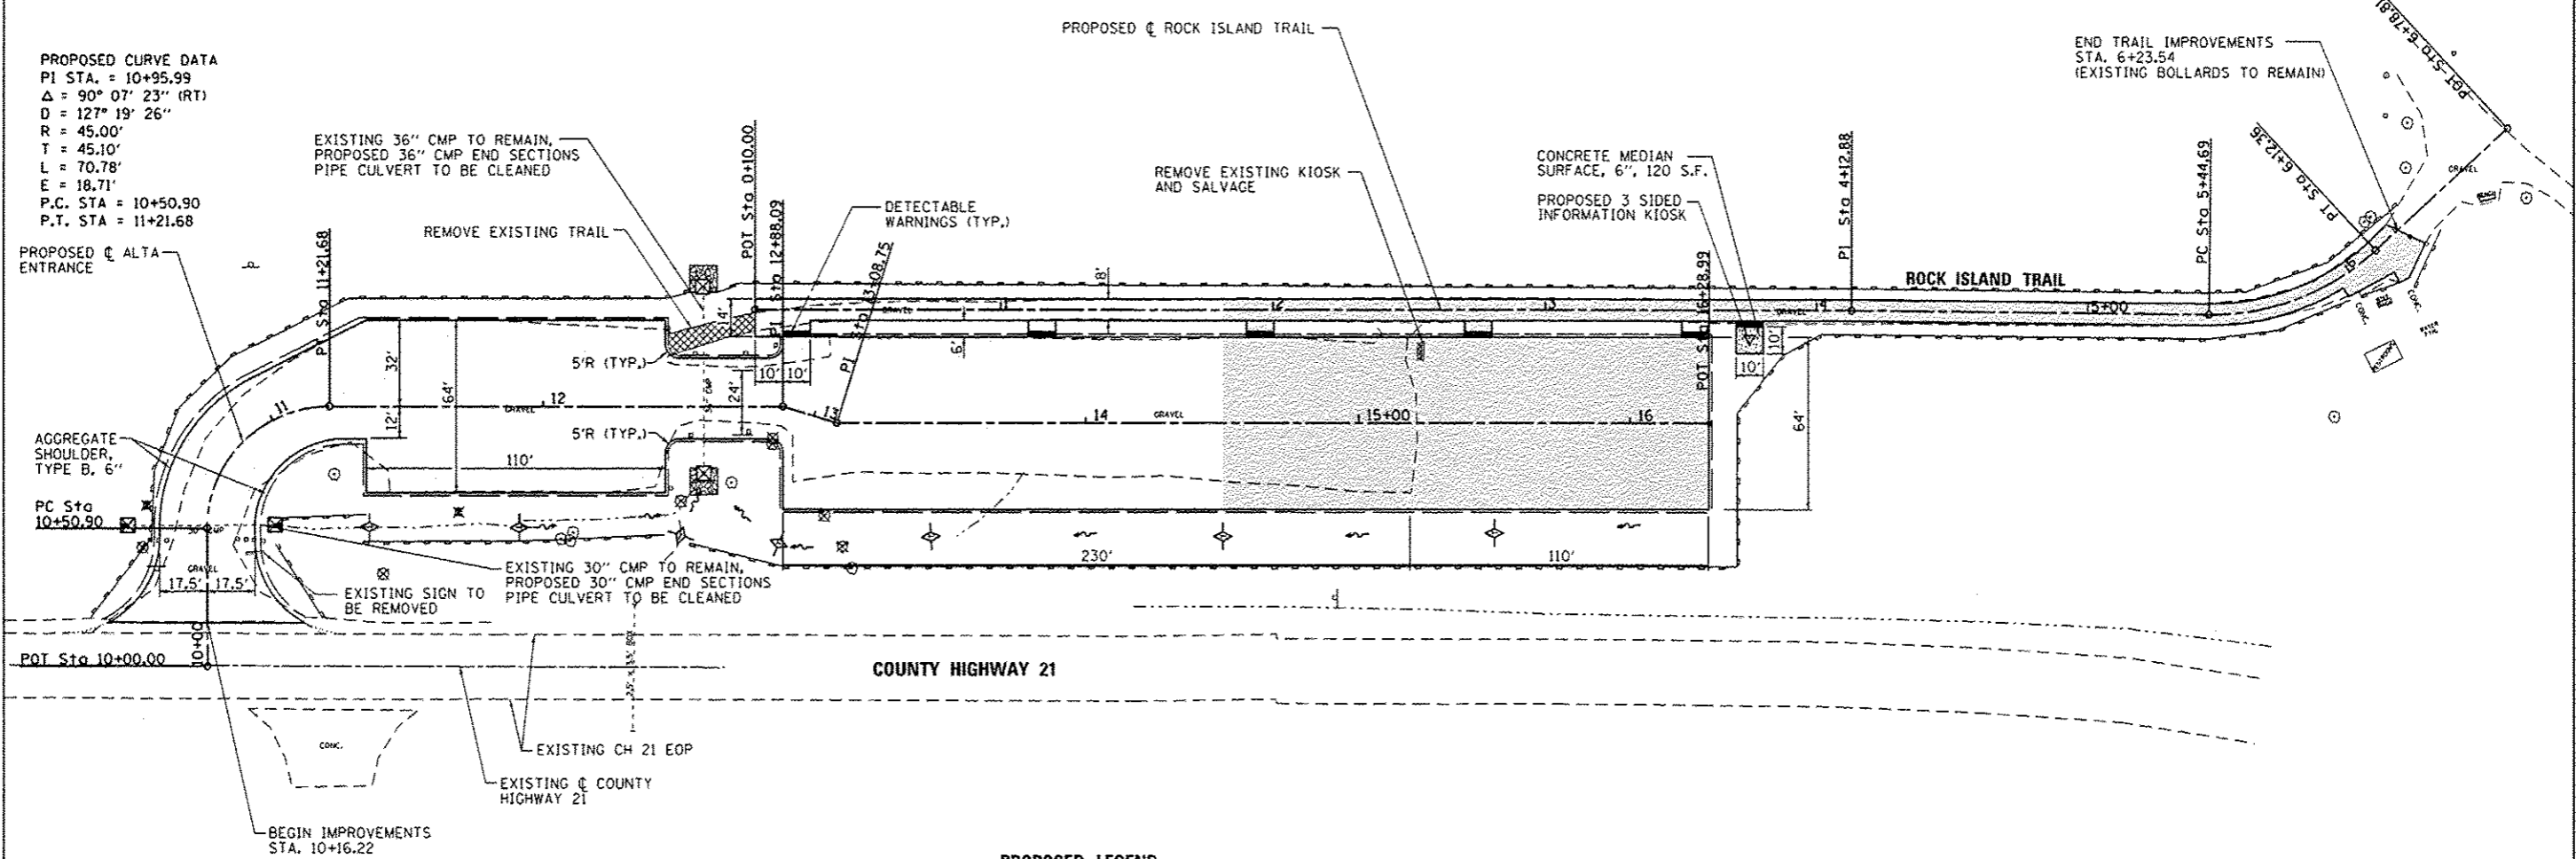


PROPOSED LEGEND

- | | | | |
|--|---|--|---|
| | HOT-MIX ASPHALT PAVEMENT WITH AGGREGATE BASE COURSE | | STONE RIPRAP, CLASS A3 WITH FILTER FABRIC |
| | CONCRETE SURFACE | | PERIMETER EROSION BARRIER |
| | DETECTABLE WARNINGS | | INLET AND PIPE PROTECTION |
| | TREE REMOVAL | | TEMPORARY DITCH CHECK |

NOTES:

1. ALL EXISTING WOODEN BOLLARDS AND PARKING BUMPERS WITHIN LIMITS OF PROPOSED IMPROVEMENTS SHALL BE REMOVED.
2. ALL OTHER EXISTING ITEMS, SUCH AS BUT NOT LIMITED TO SIGNS, BENCHES, ETC. NOT MARKED FOR REMOVAL SHALL REMAIN.
3. NEW PARKING BLOCKS TO BE INSTALLED AT ALL PARKING SPACES.

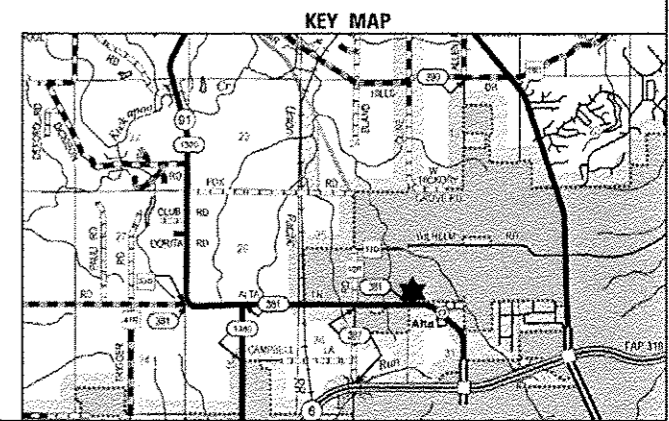

FILE NAME = L:\1007\1106\1106\BVD\Draw\CADD_Sheets\SitePlan_Alta.dgn	USER NAME = Kristin Simmons	DESIGNED - KLT	REVISED -	STATE OF ILLINOIS DEPARTMENT OF TRANSPORTATION	SITE PLAN - ALTA ROCK ISLAND TRAIL STATE PARK		F.A. RTE.	SECTION	COUNTY	TOTAL SHEETS	SHEET NO.		
Default	PLOT SCALE = 60.0000' / 1" =	DRAWN - GLD	REVISED -		SCALE: 1" = 30'	SHEET	OF	SHEETS	STA.	TO	STA.	ILLINOIS FED. AID PROJECT	
	PLOT DATE = 2/9/2013	CHECKED - SPH	REVISED -										
		DATE = 2/1/2013	REVISED -										
								PARK ROADS		PEORIA/STARK		37 12	
								CONTRACT NO. 46256					