


SEE DRAWING EX-01  
MATCH LINE STA. 42+00.00

MATCH LINE STA. 57+00.00  
SEE BELOW

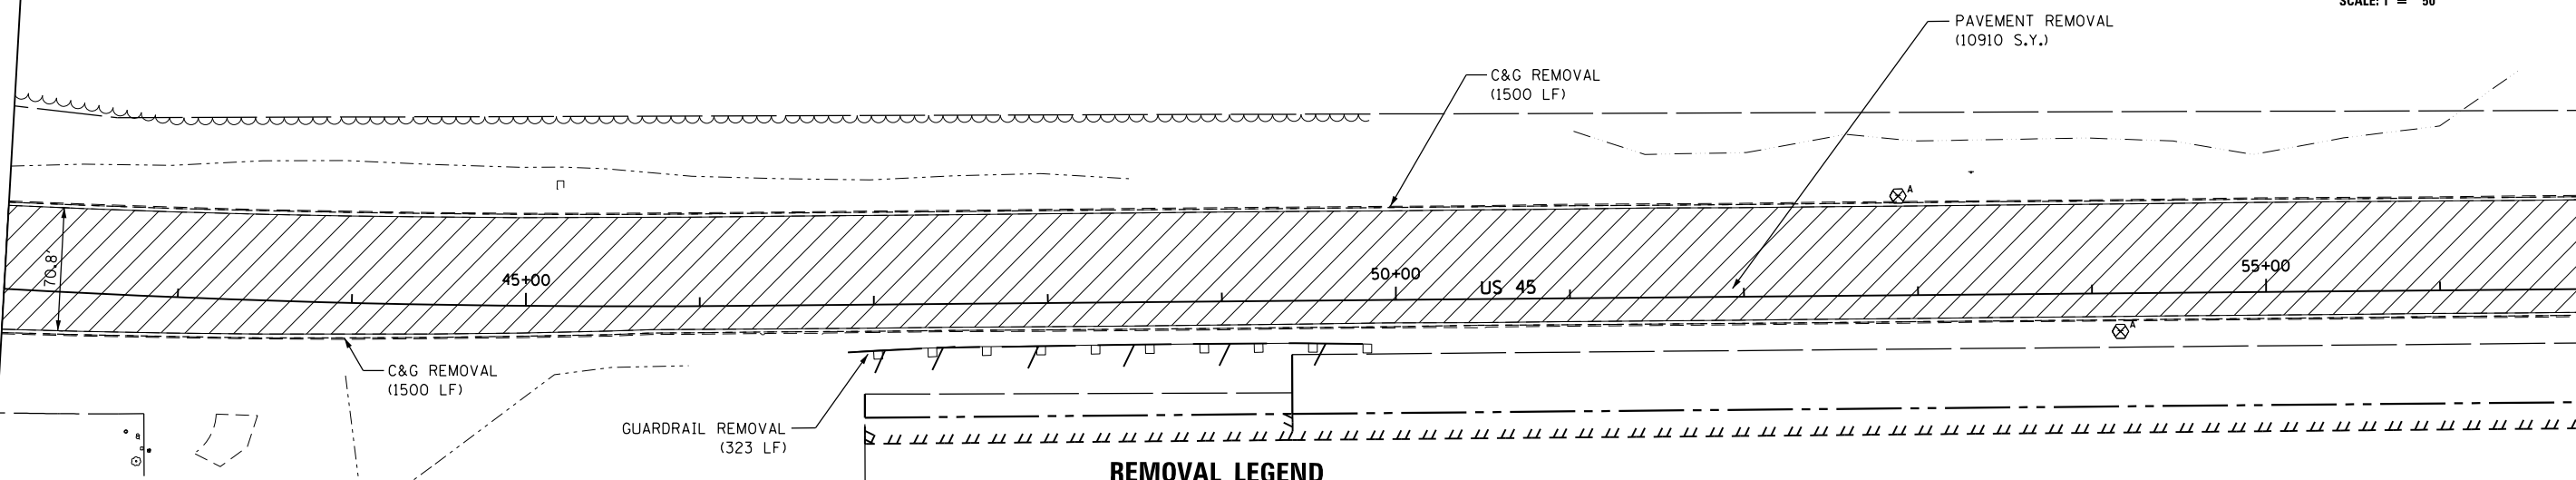

**NOTES:**

1. THE CONTRACTOR SHALL CONTACT THE ROADSIDE DEVELOPMENT UNIT IN THE BUREAU OF MAINTENANCE AT (847) 705-4171 AT LEAST 72 HOURS IN ADVANCE OF SELECTIVE CLEARING WORK TO ASSIST WITH MARKING OF TREES TO BE SAVED.
2. TEMPORARY FENCE USED IN TREE PROTECTION SHALL BE LOCATED A MINIMUM OF 1 FOOT OUTSIDE THE DRIPLINE OF THE TREE TO BE PROTECTED AND IN NO CASE CLOSER THAN 5 FEET TO THE TRUNK OF ANY TREE.
3. IN AREAS OF SELECTIVE CLEARING, MULCH METHOD 2 (ACRES) AND WEED CONTROL, PRE-EMERGENT GRANULAR HERBICIDE (ACRES) IS TO BE APPLIED.
4. SEE EROSION CONTROL PLANS FOR TEMPORARY FENCE LIMITS AND "NO INTRUSION" SIGNING LOCATIONS.

**REMOVAL LEGEND**


- PAVEMENT REMOVAL
- HOT MIX ASPHALT SURFACE REMOVAL
- PAVED SHOULDER REMOVAL
- MEDIAN OR ISLAND REMOVAL
- DRIVEWAY PAVEMENT REMOVAL
- SIDEWALK REMOVAL
- PARKING LOT PAVEMENT REMOVAL
- TREE REMOVAL (ACRES)
- SELECTIVE CLEARING (S.F.)
- TREE REMOVAL (UNIT DIAMETER)
- TREE PROTECTION (UNIT DIAMETER) - TEMPORARY FENCE AND TREE ROOT PRUNNING
- REMOVE SIGN PANEL ASSEMBLY - (TYPE SPECIFIED)
- MAIL BOX REMOVAL AND RELOCATION (NOT PAID SEPARATELY)

DRIVEWAY REMOVALS	②	③	④
STATION	58+21.7 (RT)	58+89.5 (RT)	66+64.8 (RT)
PAVEMENT REMOVAL	155 SY	158 SY	225 SY
CURB REMOVAL	18 FT	18 FT	-
C&G REMOVAL	-	-	308 LF
ISLAND REMOVAL	-	-	674 SF

SIDEWALK REMOVALS	①	②
STATION	63+10.5 (RT)	66+46.6 (RT)
STATION	66+81.3 (RT)	71+93.4 (RT)
SIDEWALK REMOVAL	2002 SF	2838 SF

SEE ABOVE  
MATCH LINE STA. 57+00.00

MATCH LINE STA. 72+00.00  
SEE DRAWING EX-03

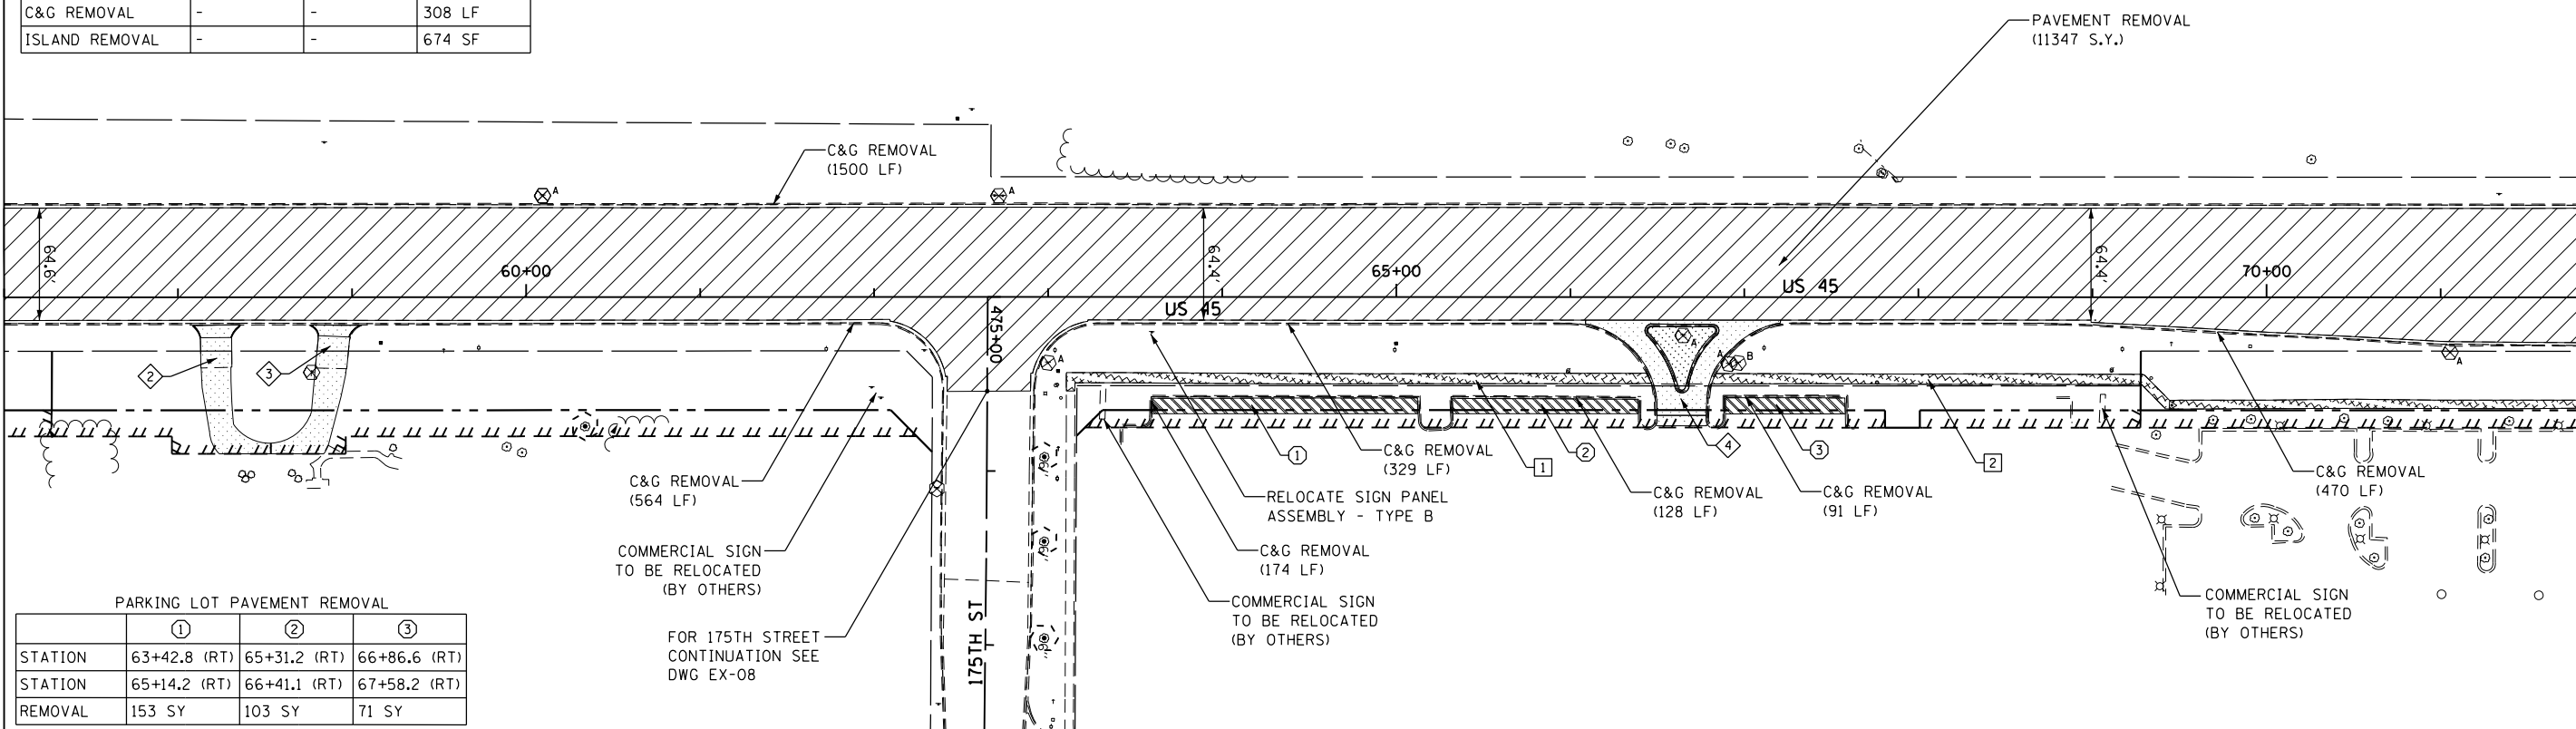

PARKING LOT PAVEMENT REMOVAL	①	②	③
STATION	63+42.8 (RT)	65+31.2 (RT)	66+86.6 (RT)
STATION	65+14.2 (RT)	66+41.1 (RT)	67+58.2 (RT)
REMOVAL	153 SY	103 SY	71 SY

FOR 175TH STREET CONTINUATION SEE DWG EX-08



FILE NAME = D:\160F05-SHT-REM02.dgn  
SHT.DOUBLE PLAN

USER NAME = Frank.Stallone  
PLOT SCALE = 100.000000' / 1" =  
PLOT DATE = 3/14/2013

DESIGNED - BFH  
DRAWN - BFH  
CHECKED - MJT  
DATE - 03/13/13

REVISED -  
REVISED -  
REVISED -  
REVISED -

**STATE OF ILLINOIS  
DEPARTMENT OF TRANSPORTATION**

**EXISTING PLAN AND REMOVALS - US 45 (LAGRANGE ROAD)**

SCALE: 1"=50' SHEET 2 OF 6 SHEETS STA. 42+00.00 TO STA. 72+00.00

F.A.P. RTE.	SECTION	COUNTY	TOTAL SHEETS	SHEET NO.
330	103R-3	COOK	932	61
<b>EX-02</b>		CONTRACT NO. 60F05		
ILLINOIS FED. AID PROJECT				