
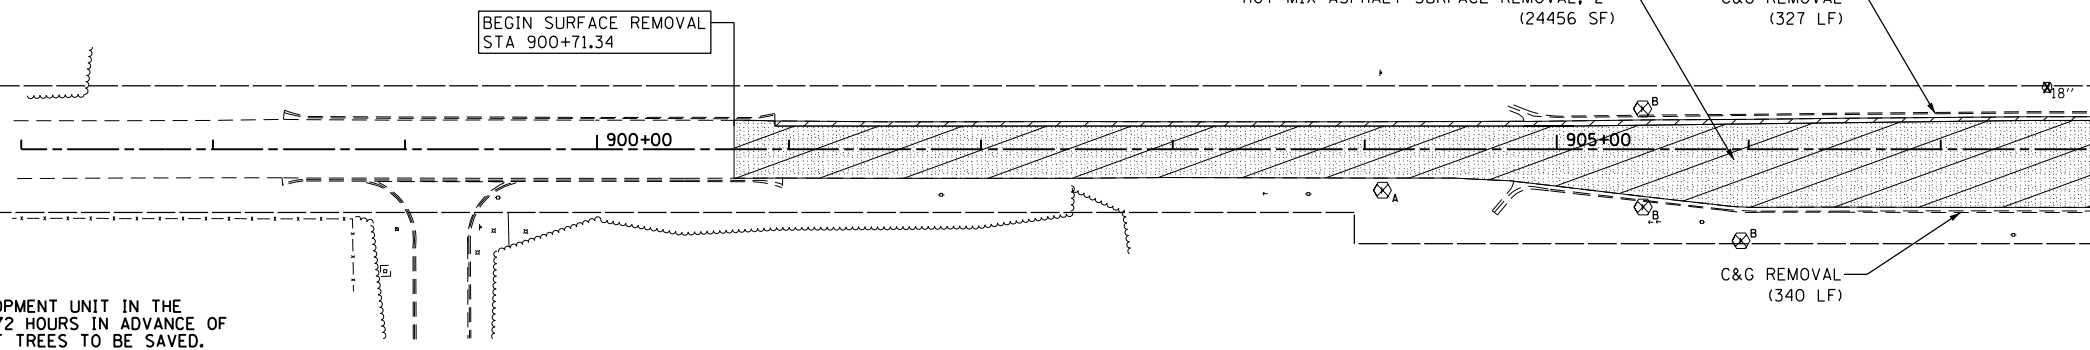


REMOVAL LEGEND


- | | | | |
|--|---------------------------------|--|---|
| | PAVEMENT REMOVAL | | PARKING LOT PAVEMENT REMOVAL |
| | HOT MIX ASPHALT SURFACE REMOVAL | | TREE REMOVAL (ACRES) |
| | PAVED SHOULDER REMOVAL | | SELECTIVE CLEARING (S.F.) |
| | MEDIAN OR ISLAND REMOVAL | | TREE REMOVAL (UNIT DIAMETER) |
| | DRIVEWAY PAVEMENT REMOVAL | | TREE PROTECTION (UNIT DIAMETER) - TEMPORARY FENCE AND TREE ROOT PRUNING |
| | SIDEWALK REMOVAL | | REMOVE SIGN PANEL ASSEMBLY - (TYPE SPECIFIED) |
| | | | MAIL BOX REMOVAL AND RELOCATION (NOT PAID SEPARATELY) |

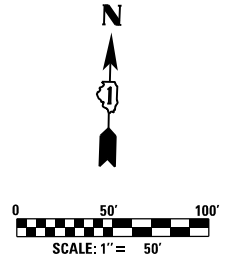

NOTES:

1. THE CONTRACTOR SHALL CONTACT THE ROADSIDE DEVELOPMENT UNIT IN THE BUREAU OF MAINTENANCE AT (847) 705-4171 AT LEAST 72 HOURS IN ADVANCE OF SELECTIVE CLEARING WORK TO ASSIST WITH MARKING OF TREES TO BE SAVED.
2. TEMPORARY FENCE USED IN TREE PROTECTION SHALL BE LOCATED A MINIMUM OF 1 FOOT OUTSIDE THE DRIPLINE OF THE TREE TO BE PROTECTED AND IN NO CASE CLOSER THAN 5 FEET TO THE TRUNK OF ANY TREE.
3. IN AREAS OF SELECTIVE CLEARING, MULCH METHOD 2 (ACRES) AND WEED CONTROL, PRE-EMERGENT GRANULAR HERBICIDE (ACRES) IS TO BE APPLIED.
4. SEE EROSION CONTROL PLANS FOR TEMPORARY FENCE LIMITS AND "NO INTRUSION" SIGNING LOCATIONS.

MATCH LINE STA. 908+00.00
SEE BELOW

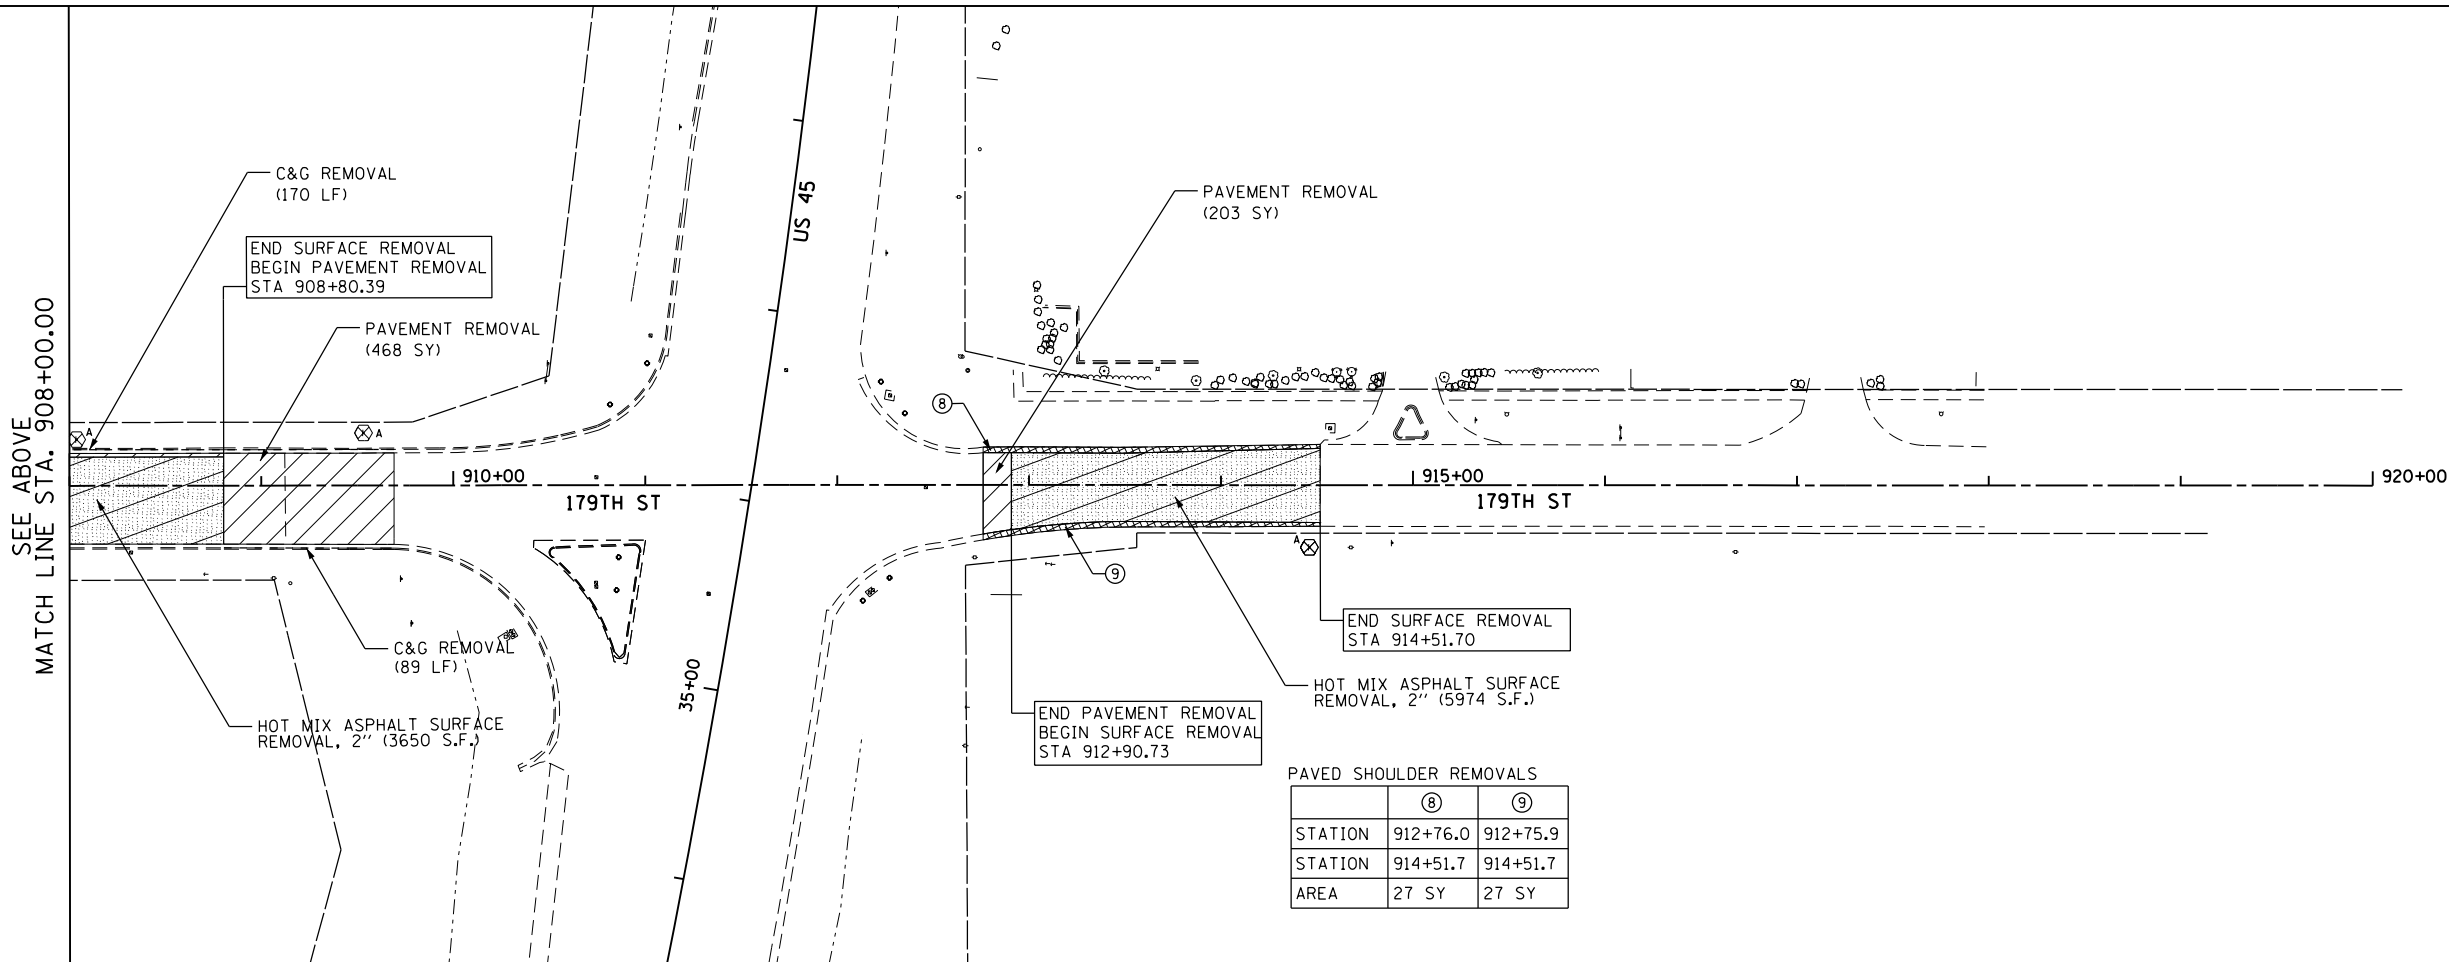

PAVED SHOULDER REMOVALS

	⑧	⑨
STATION	912+76.0	912+75.9
STATION	914+51.7	914+51.7
AREA	27 SY	27 SY

100 S. WACKER DR.
 SUITE 500
 CHICAGO, IL 60606
 TEL (312) 939-1000
 FAX (312) 939-4998

FILE NAME = D160F05-SHT-REM07.dgn	USER NAME = Frank.Stallone	DESIGNED - BFH	REVISED -
		DRAWN - BFH	REVISED -
		CHECKED - MJT	REVISED -
		DATE - 03/13/13	REVISED -

**STATE OF ILLINOIS
DEPARTMENT OF TRANSPORTATION**

EXISTING PLAN AND REMOVALS - 179TH STREET

SCALE: 1"=50' SHEET 1 OF 1 SHEETS STA. TO STA.

F.A.P. RTE.	SECTION	COUNTY	TOTAL SHEETS	SHEET NO.
330	103R-3	COOK	932	66
EX-07			CONTRACT NO. 60F05	
ILLINOIS FED. AID PROJECT				