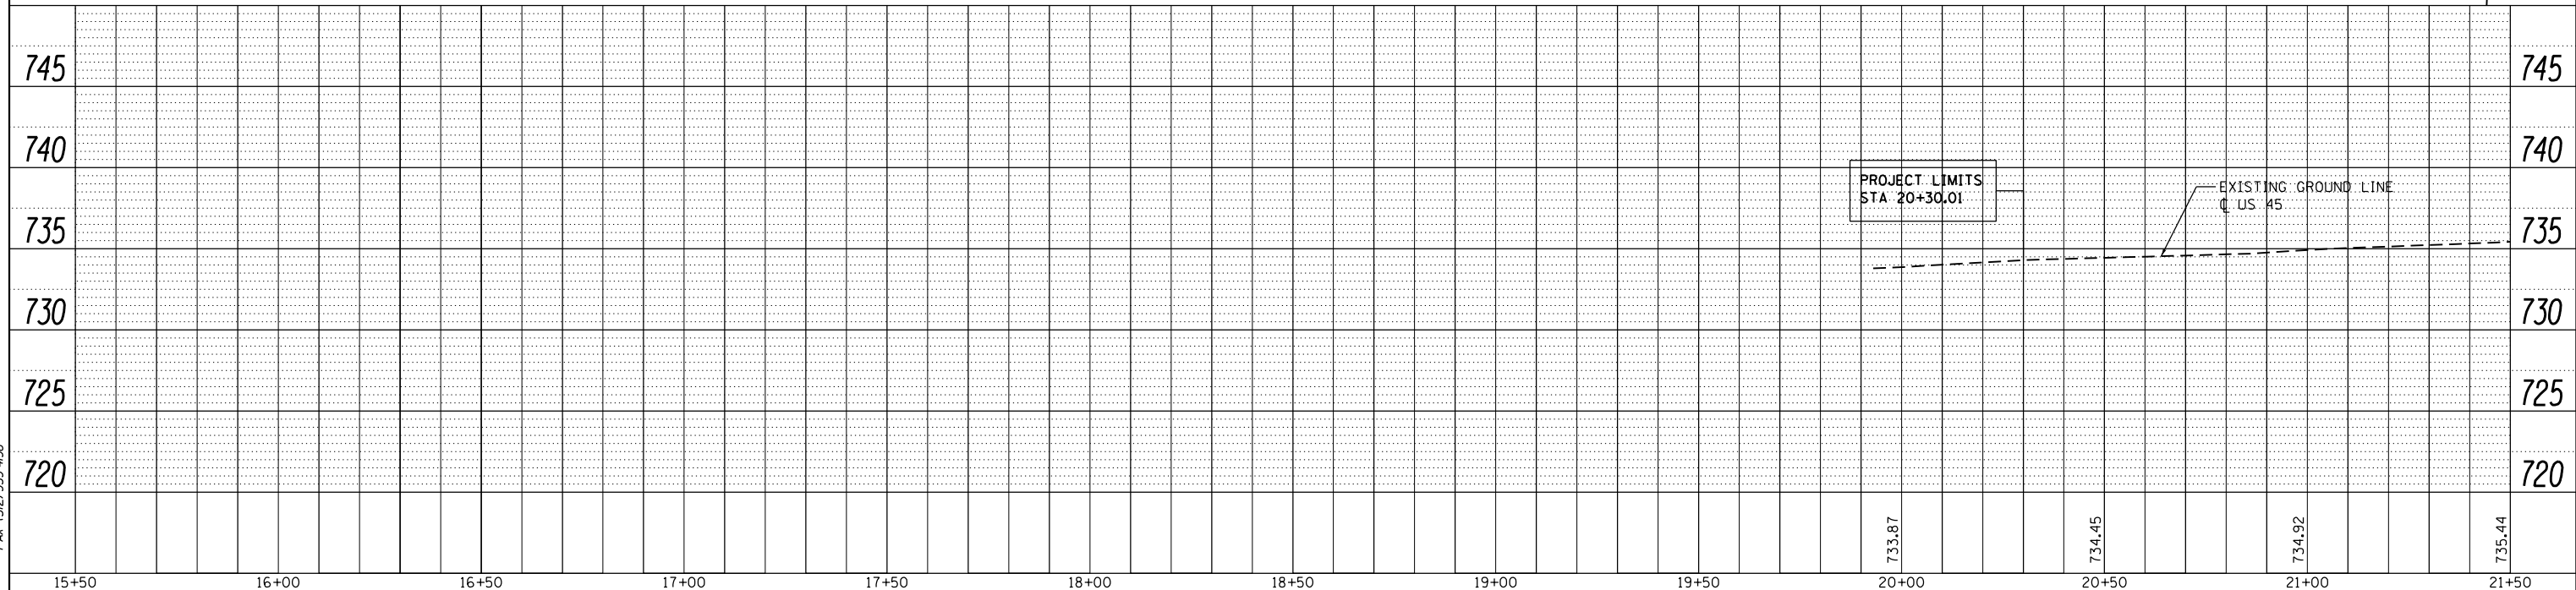
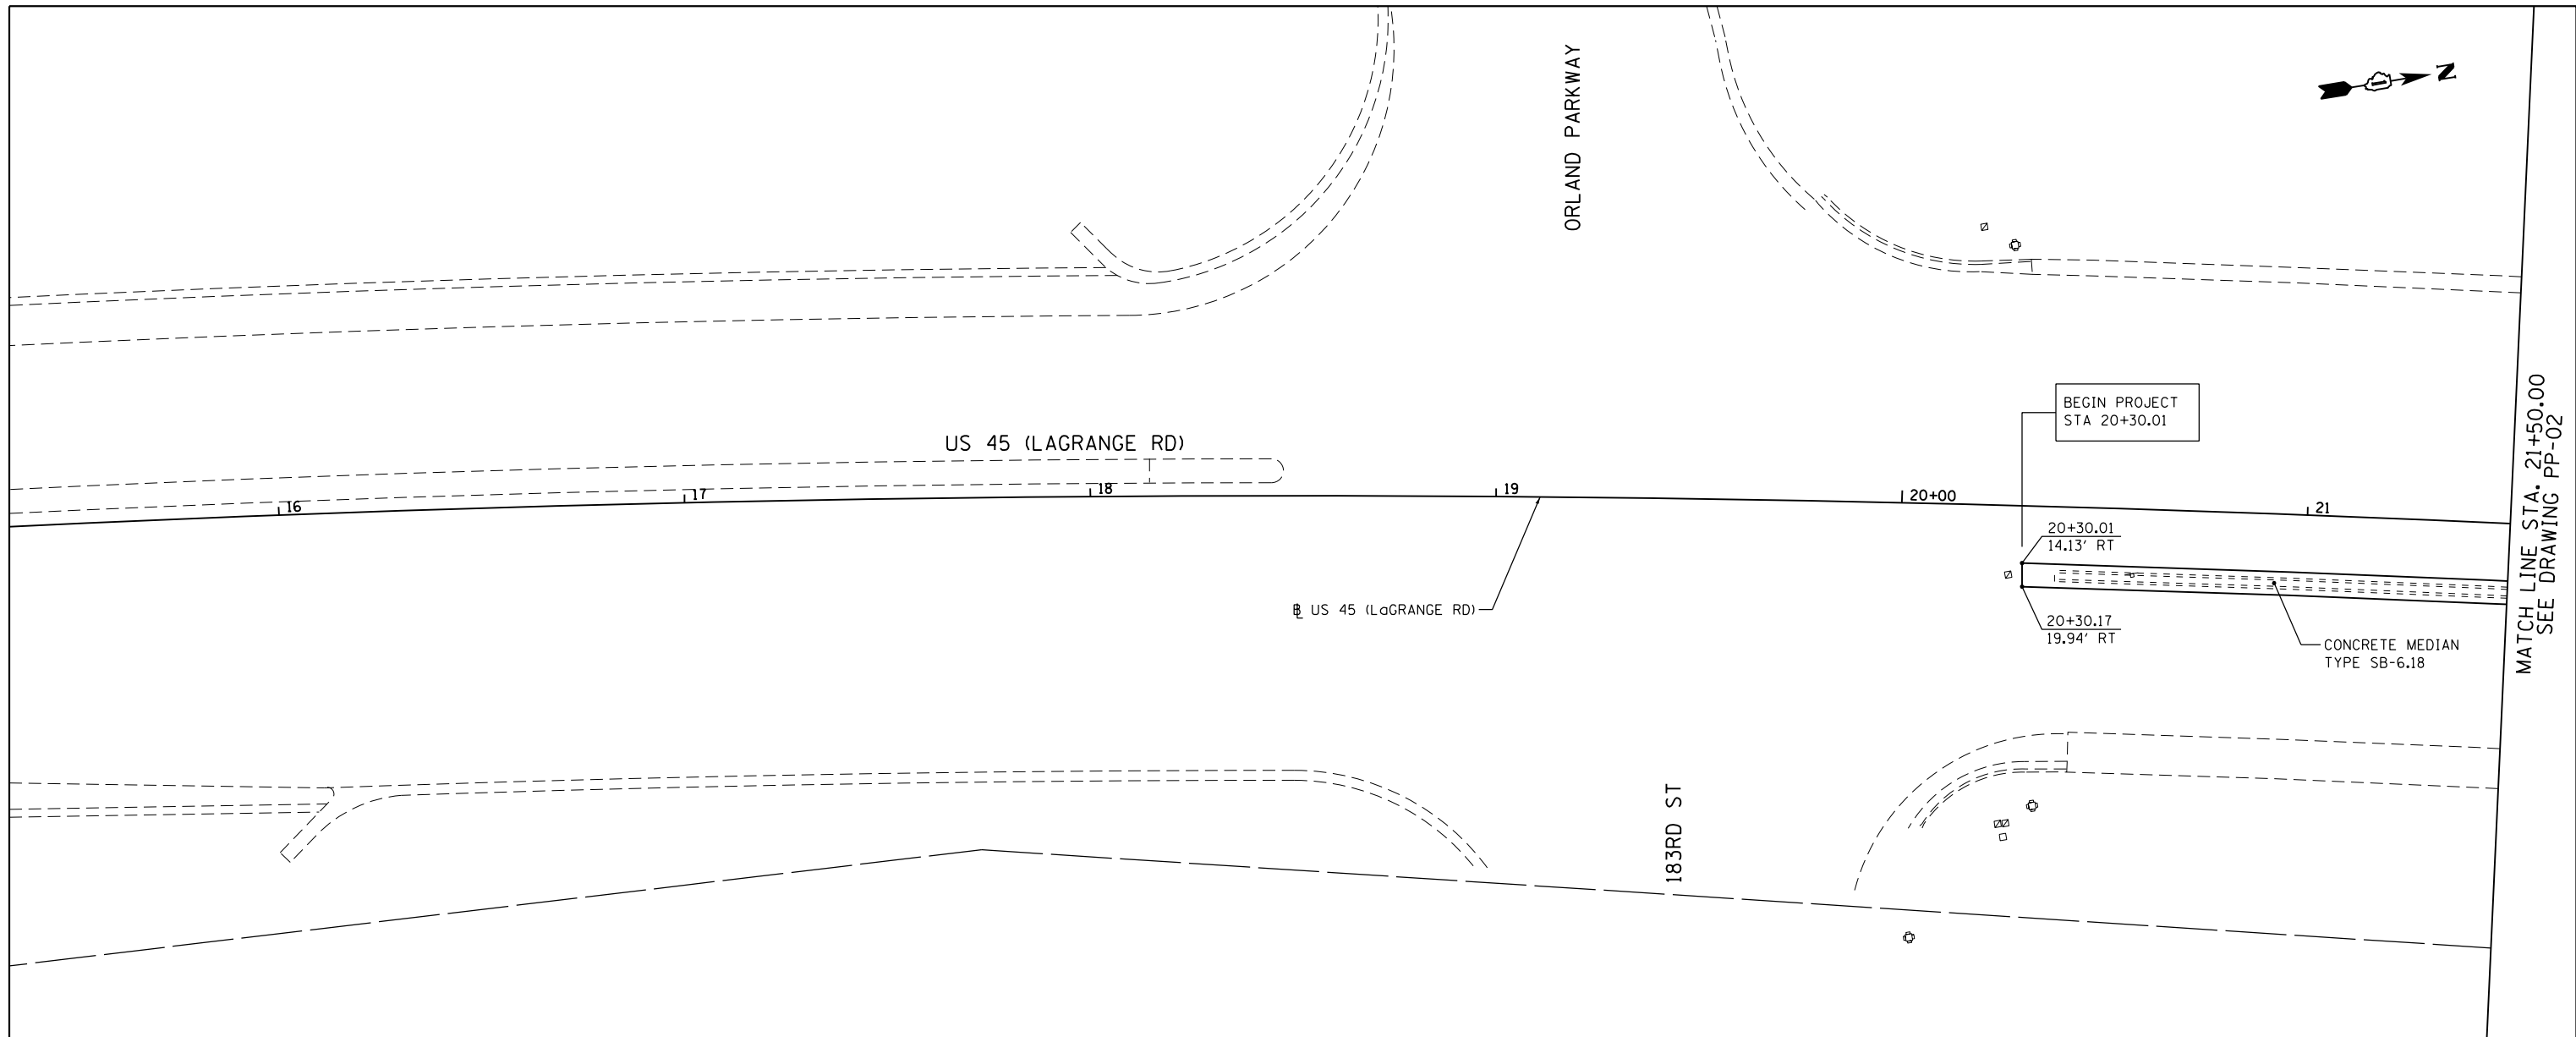


PLAN	SURVEYED	DATE
	PLOTTED	
	ALIGNED	
	CHECKED	
	FILED	
NO.	FILE NAME	

PROFILE	SURVEYED	DATE
	PLOTTED	
	GRADES CHECKED	
	STRUCTURE NOTATIONS CHECKED	
NO.		

100 S. WACKER DR.
SUITE 500
CHICAGO, IL 60606
TEL (312) 329-4000
FAX (312) 329-4000

FILE NAME =	USER NAME = Frank.Stallone	DESIGNED - JTF	REVISED -	STATE OF ILLINOIS DEPARTMENT OF TRANSPORTATION	PROPOSED PLAN AND PROFILE - US 45 (LAGRANGE ROAD)	F.A.P. RTE.	SECTION	COUNTY	TOTAL SHEETS	SHEET NO.	
D160F05-SHT-PLNPRF01.dgn		DRAWN - JTF	REVISED -			330	103R-3	COOK	932	70	
SHT_PLNPRF URBAN	PLOT DATE = 3/14/2013	CHECKED - MJT	REVISED -			PP-01		CONTRACT NO. 60F05		ILLINOIS FED. AID PROJECT	
		DATE - 03/13/13	REVISED -			SCALE: 1"=20'H; 1"=5'V	SHEET 1 OF 26 SHEETS	STA. BEGIN TO STA. 21+50.00			

MATCH LINE STA. 21+50.00
SEE DRAWING PP-02