

PLAN	SURVEYED	DATE
	PLOTTED	BY
	GRADES CHECKED	
	ALIGNMENT CHECKED	
	STRUCTURE NOTATIONS CHECKED	
	PAID FILE NAME	
	NO.	



PROFILE	SURVEYED	DATE
	PLOTTED	BY
	GRADES CHECKED	
	ALIGNMENT CHECKED	
	STRUCTURE NOTATIONS CHECKED	
	PAID FILE NAME	
	NO.	

100 S. WACKER DR.
SUITE 500
CHICAGO, IL 60606
TEL (312) 339-4000
FAX (312) 339-4098

URS

SEE DRAWING PP-02
MATCH LINE STA. 27+50.00

MATCH LINE STA. 33+50.00
SEE DRAWING PP-04

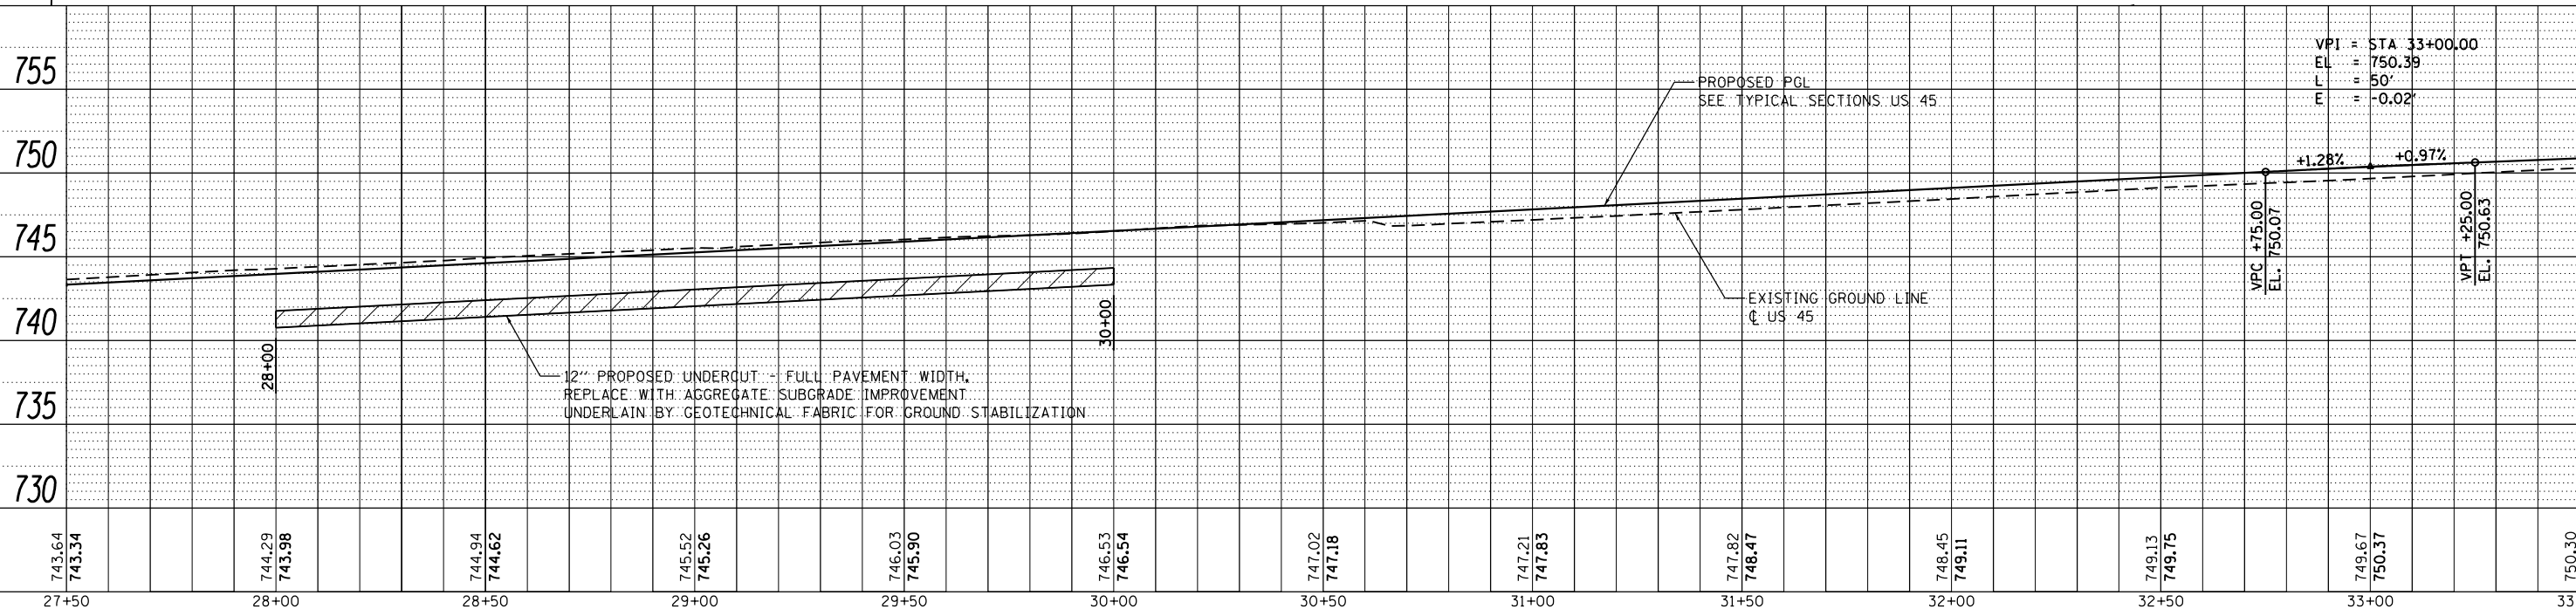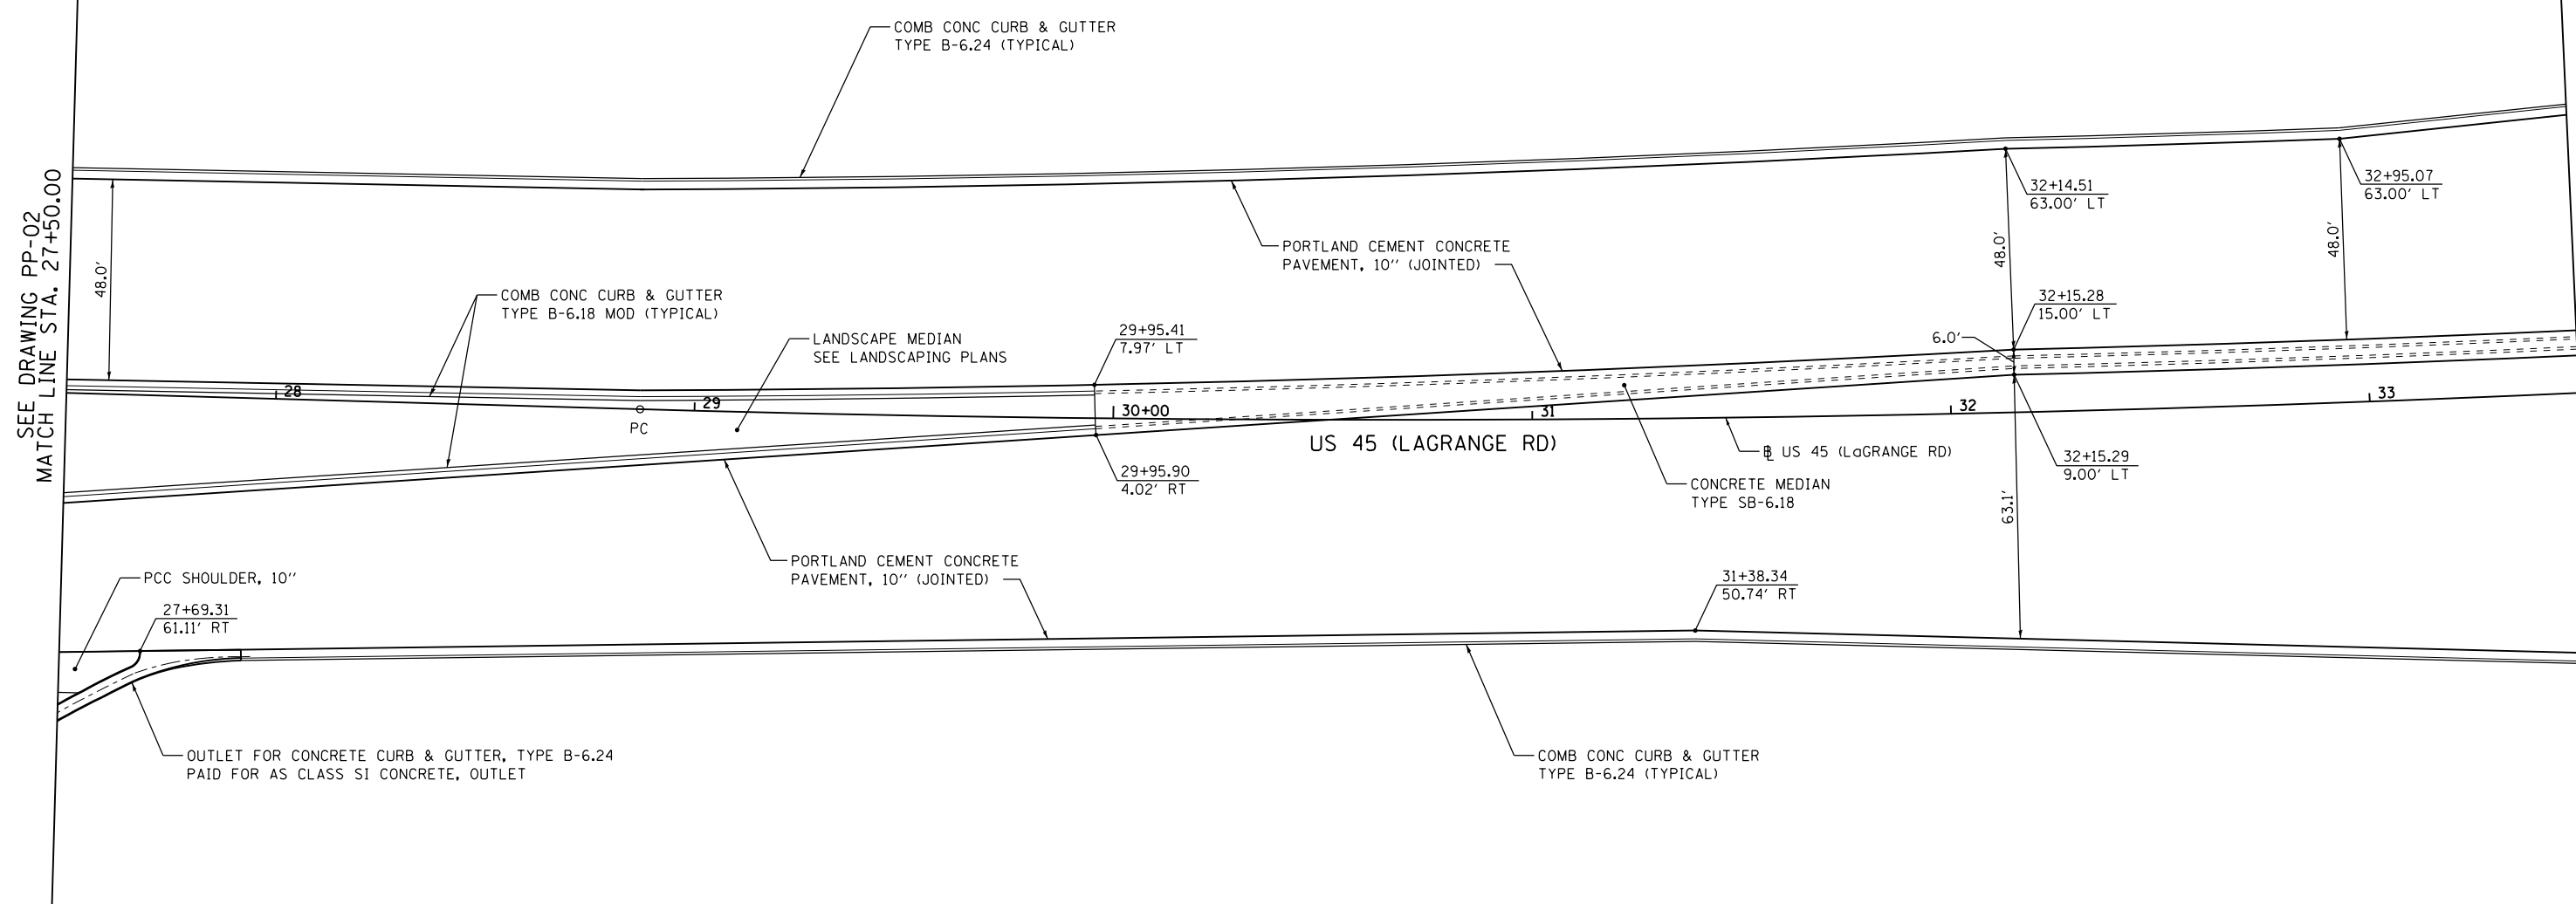

FILE NAME = D160F05-SHT-PLNPRF03.dgn	USER NAME = Frank.Stallone	DESIGNED - JTF	REVISED -
PLOT SCALE = 48.0000' / in.	CHECKED - MJT	DRAWN - JTF	REVISED -
PLOT DATE = 3/14/2013	DATE - 03/13/13		REVISED -

STATE OF ILLINOIS
DEPARTMENT OF TRANSPORTATION

PROPOSED PLAN AND PROFILE - US 45 (LAGRANGE ROAD)

SCALE: 1"=20'H; 1"=5' SHEET 3 OF 26 SHEETS STA. 27+50.00 TO STA. 33+50.00

F.A.P. RE. 330	SECTION 103R-3	COUNTY COOK	TOTAL SHEETS 932	SHEET NO. 72
PP-03		CONTRACT NO. 60F05		
ILLINOIS FED. AID PROJECT				