


PLAN	SURVEYED	DATE
	PLOTTED	BY
	ALIGNED	
	CHECKED	
	FILED	
	NO.	
	FILE NAME	

PROFILE	SURVEYED	DATE
	PLOTTED	BY
	GRADES CHECKED	
	STRUCTURE	
	NOTATIONS	
	NO.	
	FILE NAME	

**URS**  
100 S. WACKER DR.  
SUITE 500  
CHICAGO, IL 60606  
TEL (312) 939-4900  
FAX (312) 939-4998

SEE DRAWING PP-06  
MATCH LINE STA. 51+50.00


MATCH LINE STA. 57+50.00  
SEE DRAWING PP-08

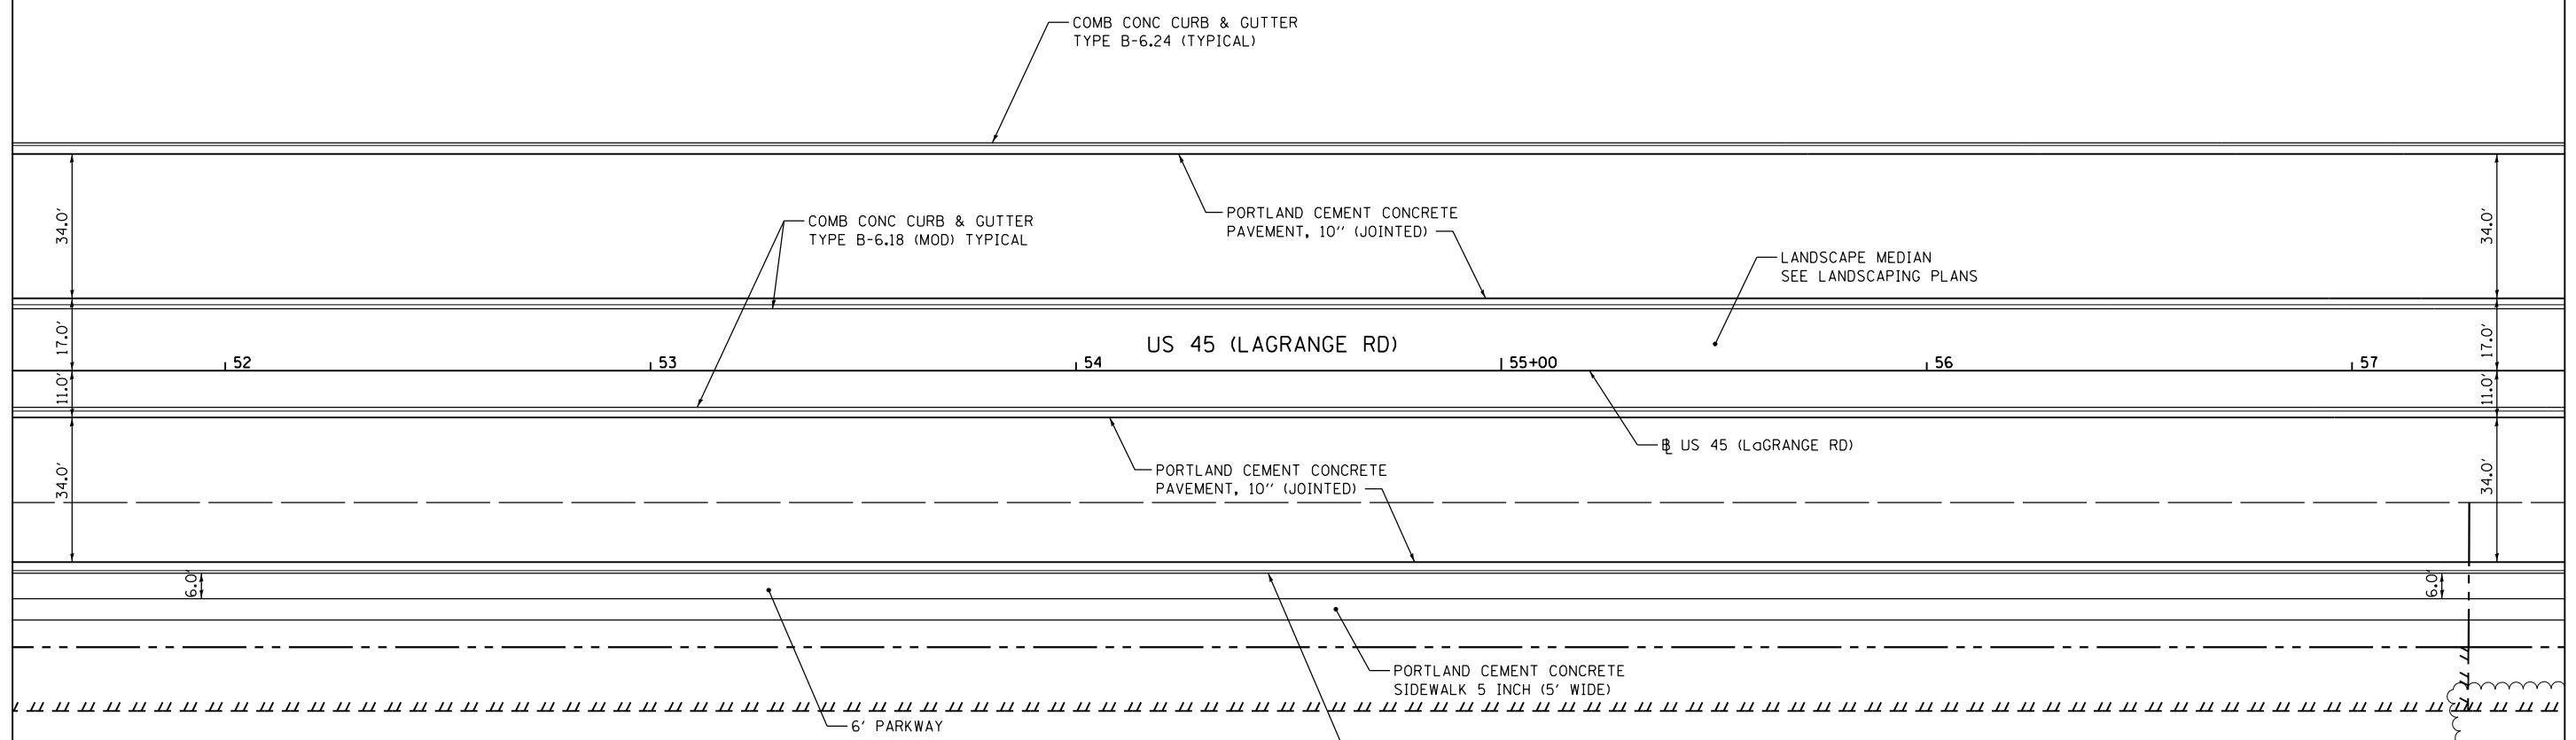

**LEGEND**

= PARKING LOT PAVEMENT RESTORATION

= DETECTABLE WARNINGS SEE STANDARDS 424001, 424006, 424011, 424016, 424021, 424026, AND 424031 FOR DETAILS

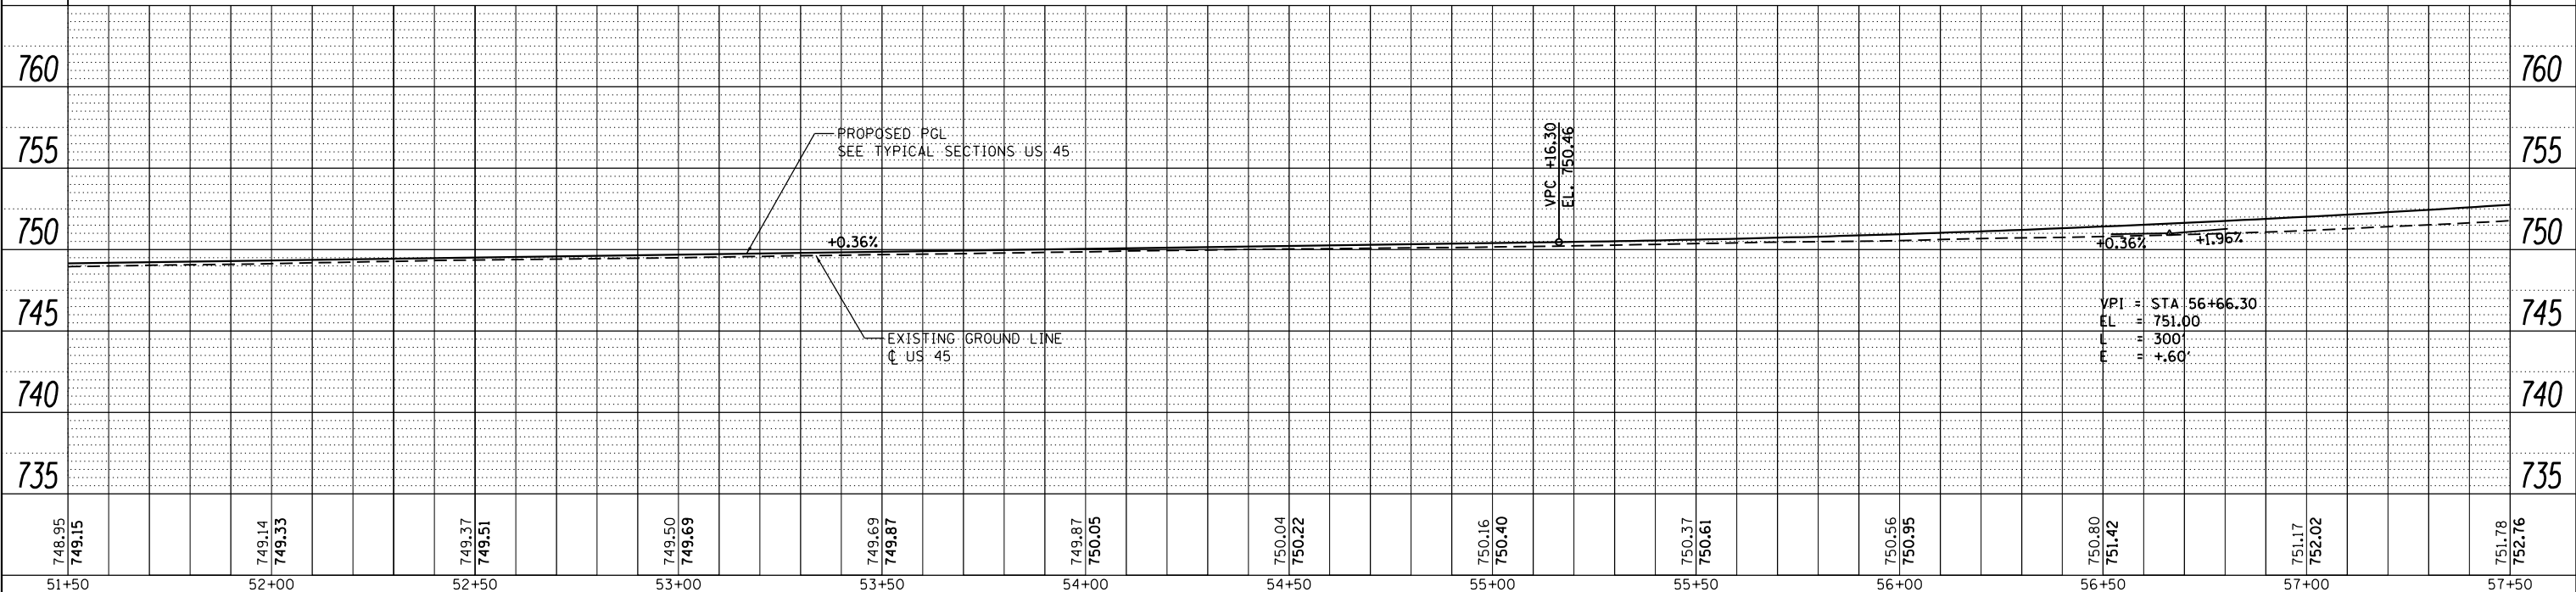

FILE NAME = D160F05-SHT-PLNPRF07.dgn	USER NAME = Frank.Stallone	DESIGNED - JTF	REVISIONS	<b>STATE OF ILLINOIS</b> <b>DEPARTMENT OF TRANSPORTATION</b>	<b>PROPOSED PLAN AND PROFILE - US 45 (LAGRANGE ROAD)</b> SCALE: 1"=20'H; 1"=5'V SHEET 7 OF 26 SHEETS STA. 51+50.00 TO STA. 57+50.00	F.A.P. RTE. 330	SECTION 103R-3	COUNTY COOK	TOTAL SHEETS 932	SHEET NO. 76
PLOT SCALE = 40.0000' / in.	CHECKED - MJT	REVISIONS	<b>PP-07</b> CONTRACT NO. 60F05							
PLOT DATE = 3/14/2013	DATE - 03/13/13	REVISIONS	ILLINOIS FED. AID PROJECT							
SHT_PLNPRF URBAN										