

PLAN	SURVEYED	DATE
	PLOTTED	
	ALIGNED	
	CHECKED	
	NO. _____	
	FILE NAME	


PROFILE	SURVEYED	DATE
	PLOTTED	
	GRADES CHECKED	
	STRUCTURE NOTATIONS CHECKED	
	NO. _____	
	FILE NAME	

100 S. WACKER DR.  
SUITE 500  
CHICAGO, IL 60606  
TEL (312) 339-4000  
FAX (312) 339-4098




SEE DRAWING PP-10  
MATCH LINE STA. 75+50.00

MATCH LINE STA. 81+50.00  
SEE DRAWING PP-12

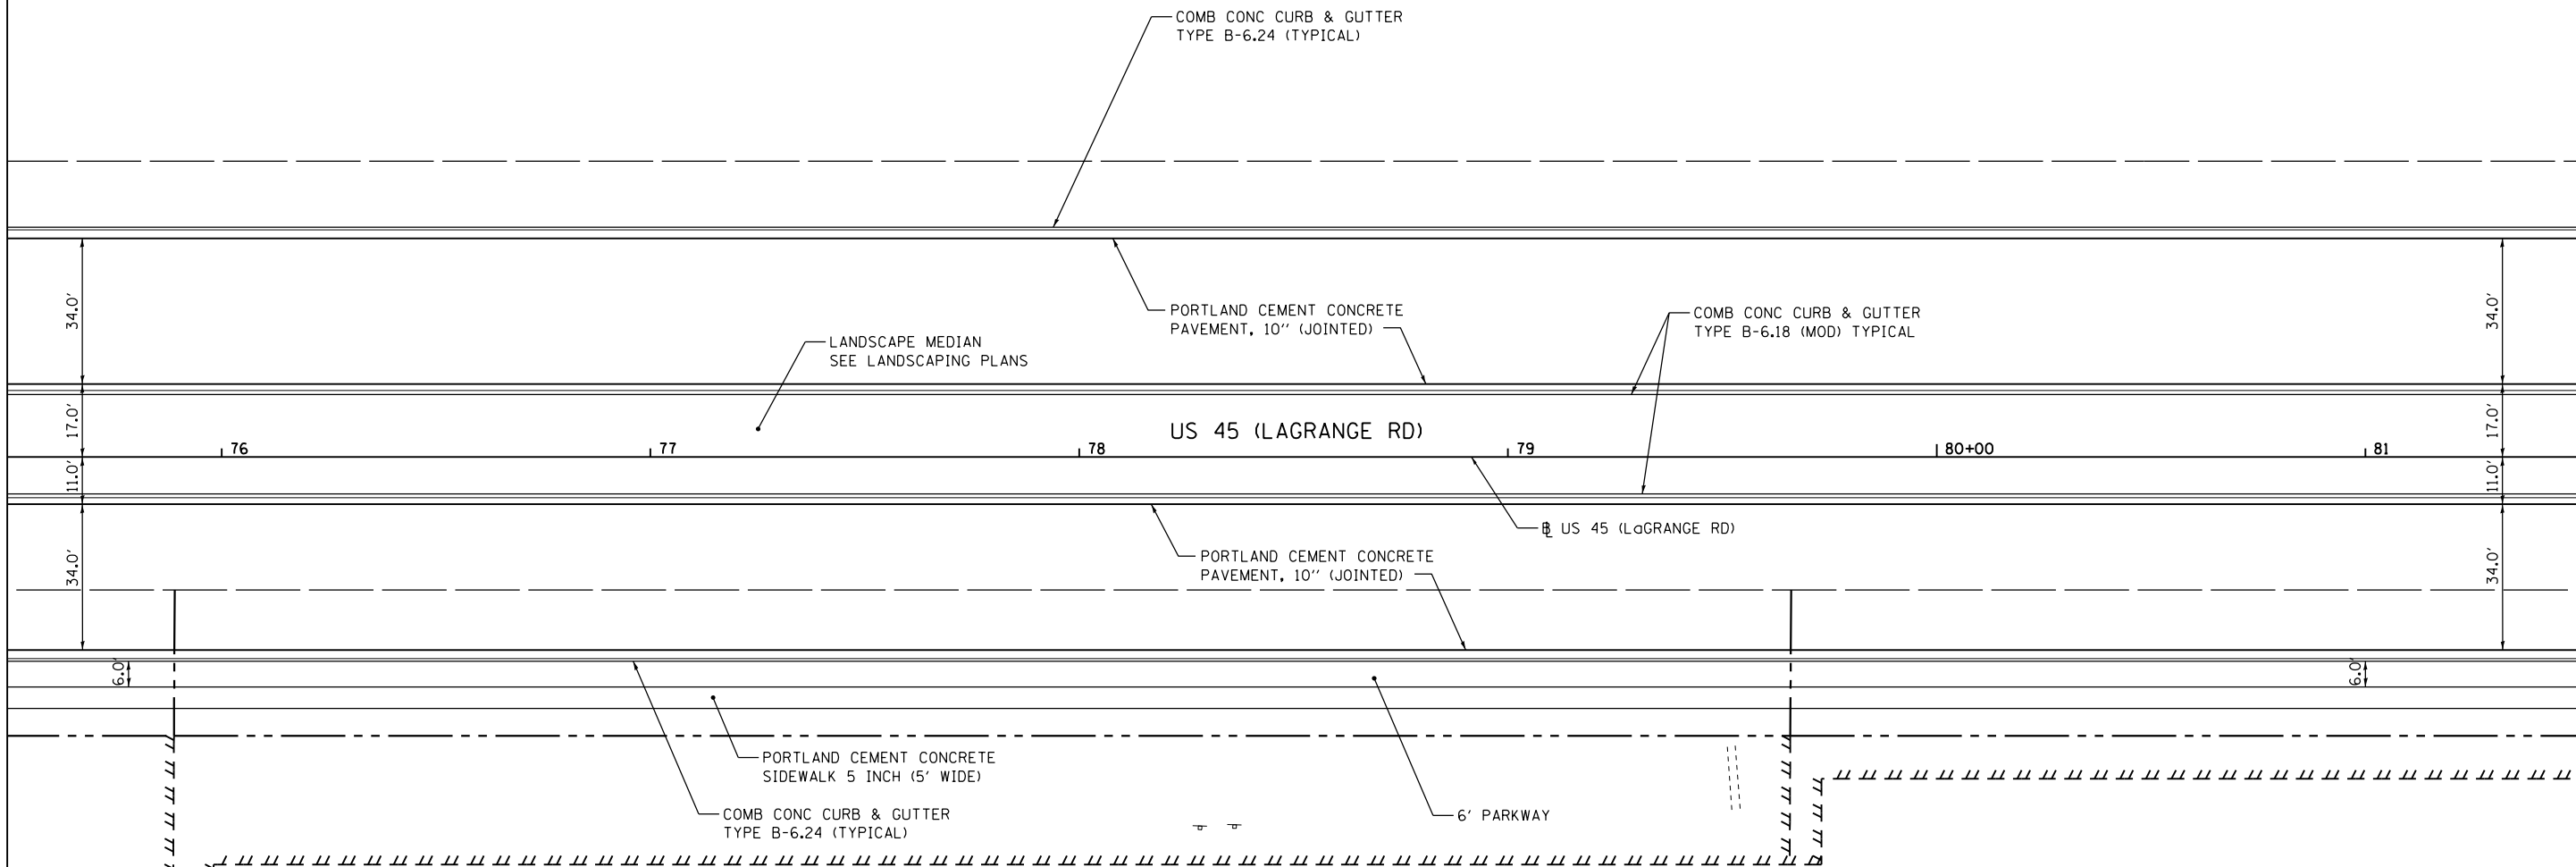

- LEGEND**
- = PARKING LOT PAVEMENT RESTORATION
  - = DETECTABLE WARNINGS SEE STANDARDS 424001, 424006, 424011, 424016, 424021, 424026, AND 424031 FOR DETAILS

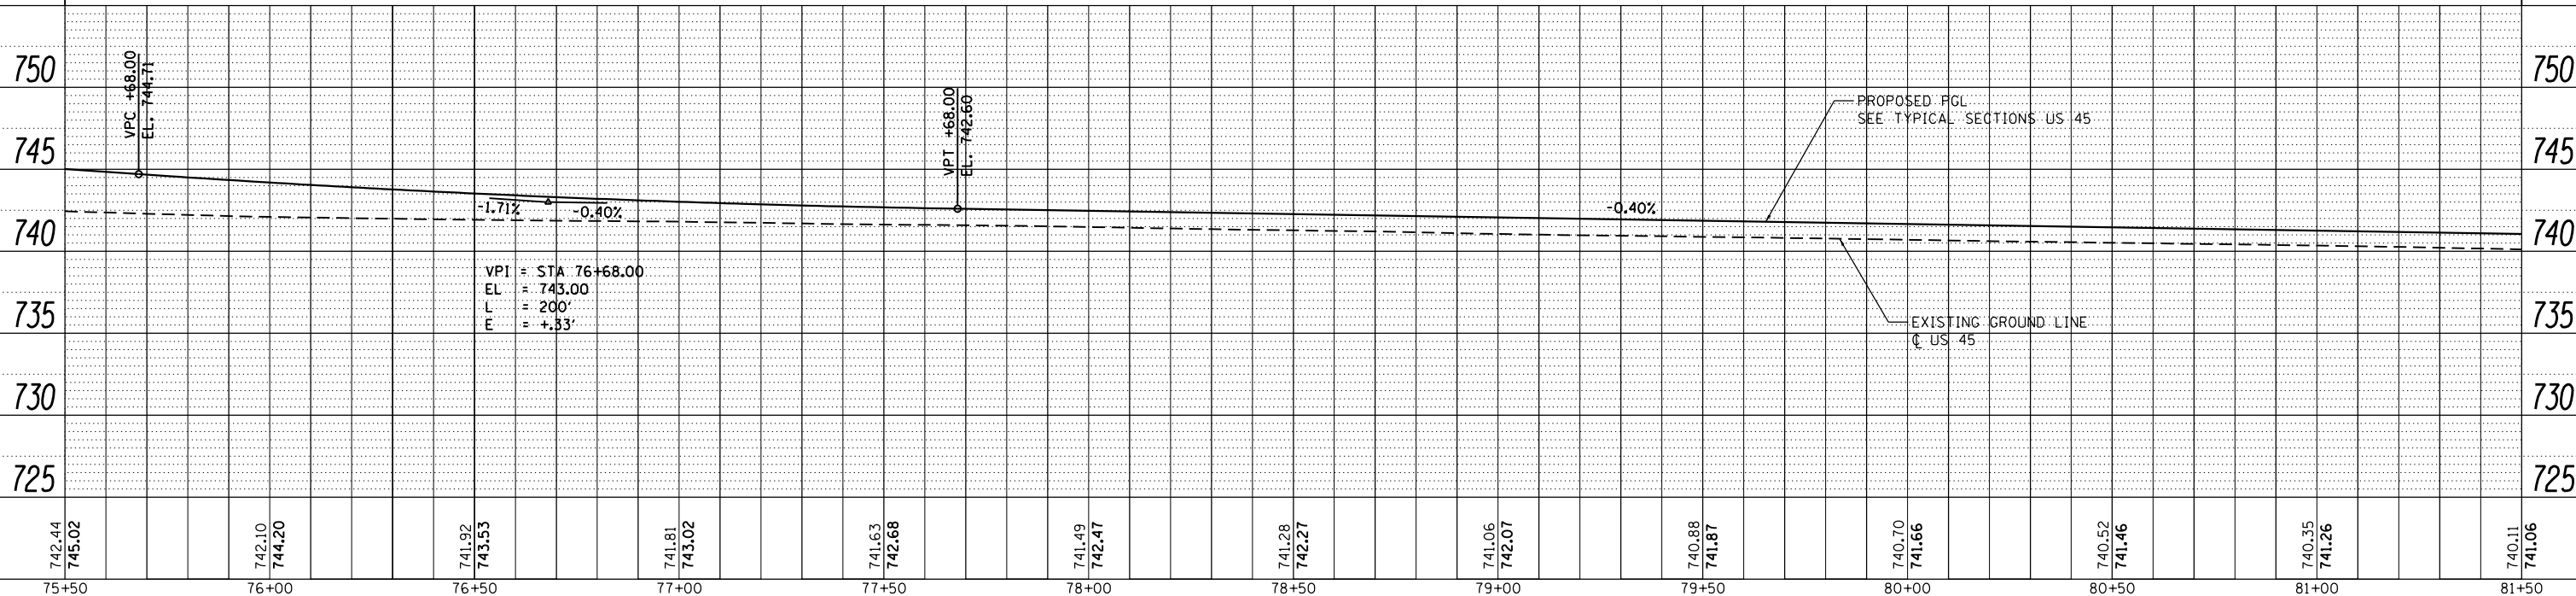

75+50	742.44 745.02
76+00	742.10 744.20
76+50	741.92 743.53
77+00	741.81 743.02
77+50	741.63 742.68
78+00	741.49 742.47
78+50	741.28 742.27
79+00	741.06 742.07
79+50	740.88 741.87
80+00	740.70 741.66
80+50	740.52 741.46
81+00	740.35 741.26
81+50	740.11 741.06

FILE NAME =	USER NAME = Frank.Stallone	DESIGNED - JTF	REVISED -
D160F05-SHT-PLNPRF11.dgn		DRAWN - JTF	REVISED -
		CHECKED - MJT	REVISED -
SHT_PLNPRF URBAN		DATE - 03/13/13	REVISED -

**STATE OF ILLINOIS  
DEPARTMENT OF TRANSPORTATION**

**PROPOSED PLAN AND PROFILE - US 45 (LAGRANGE ROAD)**

SCALE: 1"=20'H; 1"=5'V SHEET 11 OF 26 SHEETS STA. 75+50.00 TO STA. 81+50.00

F.A.P. RTE.	SECTION	COUNTY	TOTAL SHEETS	SHEET NO.
330	103R-3	COOK	932	80
PP-11			CONTRACT NO. 60F05	
ILLINOIS FED. AID PROJECT				