

| | | | |
|------|--------------------------|----|------|
| PLAN | SURVEYED | BY | DATE |
| | PLOTTED | | |
| | GRADES CHECKED | | |
| | ALIGNMENT CHECKED | | |
| | STRUCTURE NOTATIONS CHKD | | |
| | NOTE BOOK NO. | | |
| | FIELD FILE NAME | | |


| | | | |
|---------|--------------------------|----|------|
| PROFILE | SURVEYED | BY | DATE |
| | PLOTTED | | |
| | GRADES CHECKED | | |
| | ALIGNMENT CHECKED | | |
| | STRUCTURE NOTATIONS CHKD | | |
| | NOTE BOOK NO. | | |
| | FIELD FILE NAME | | |

100 S. WACKER DR.
SUITE 500
CHICAGO, IL 60606
TEL (312) 939-4000
FAX (312) 939-4098




SEE DRAWING PP-13
MATCH LINE STA. 93+50.00

MATCH LINE STA. 99+50.00
SEE DRAWING PP-15

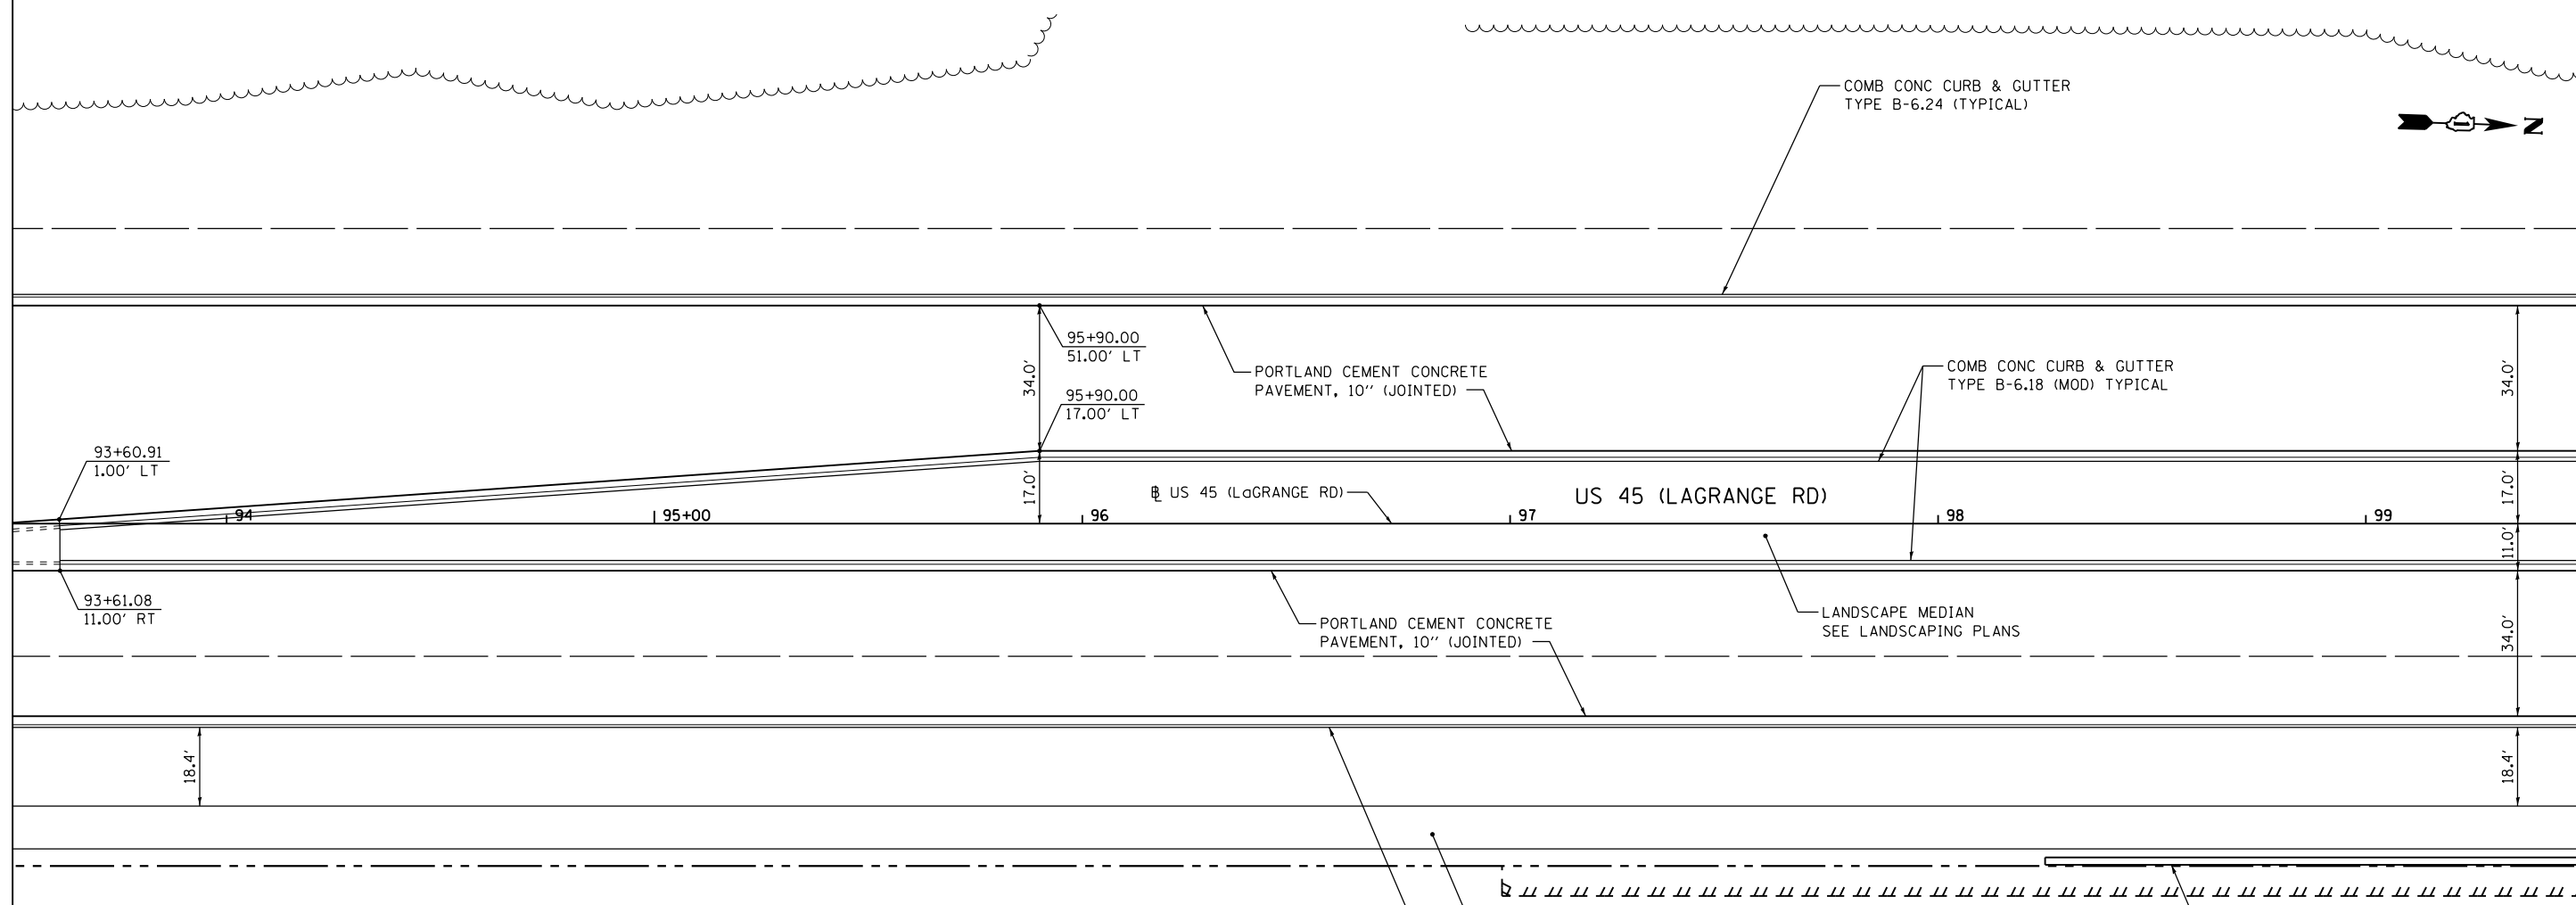

LEGEND
 = PARKING LOT PAVEMENT RESTORATION
 = DETECTABLE WARNINGS SEE STANDARDS 424001, 424006, 424011, 424016, 424021, 424026, AND 424031 FOR DETAILS

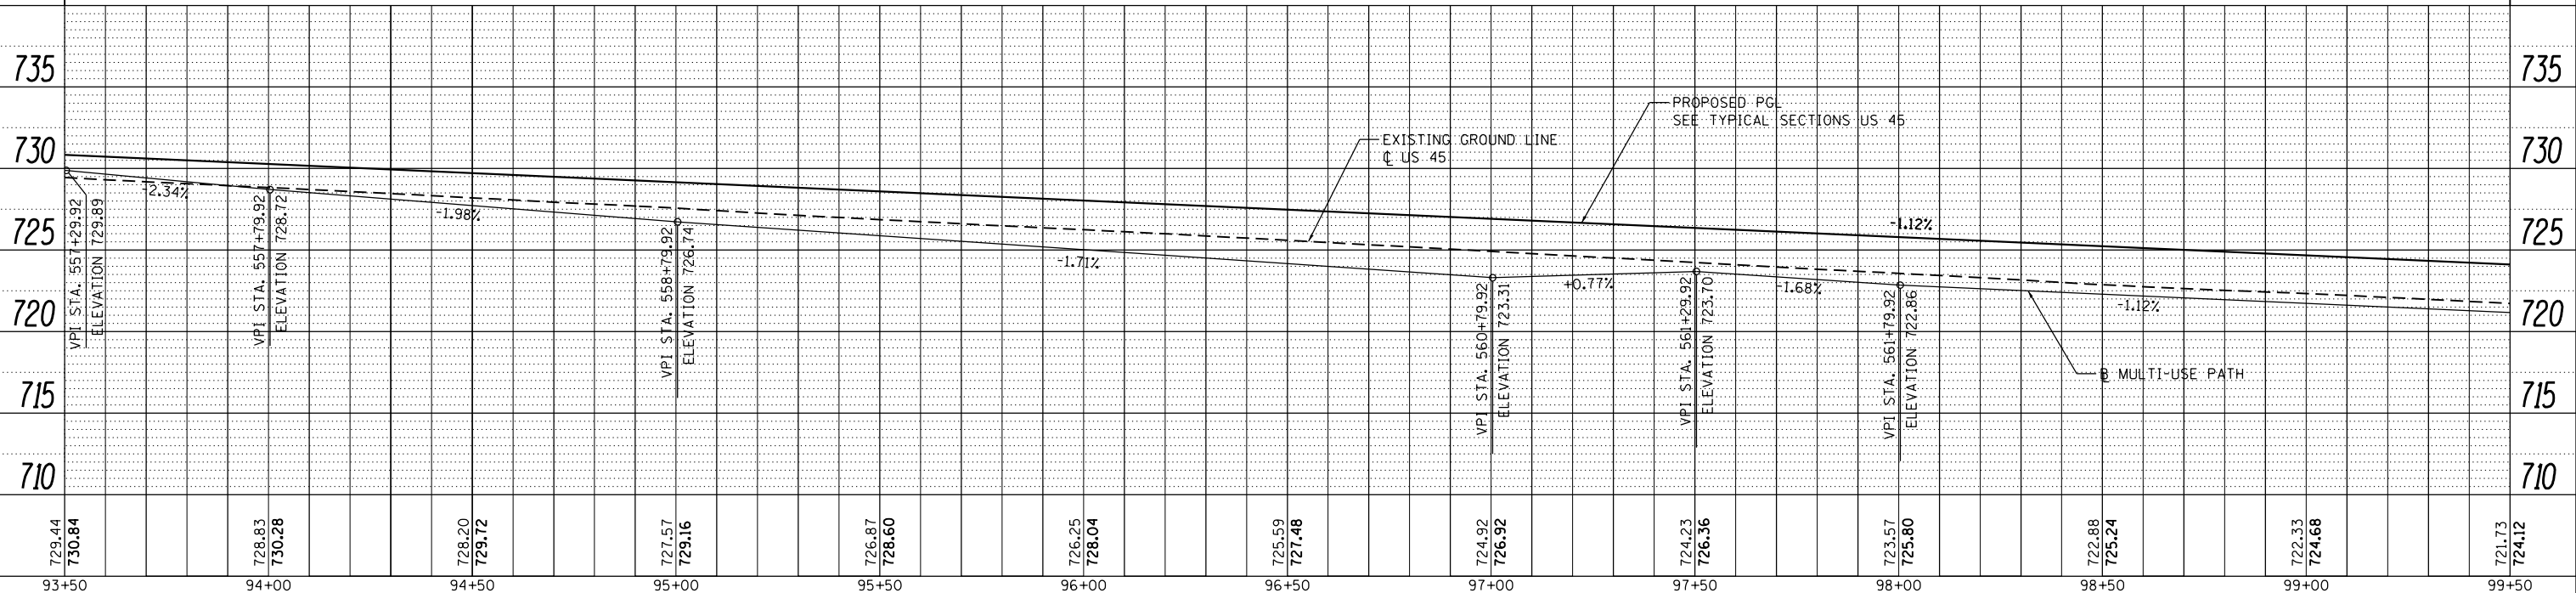

| | | | |
|---|----------------------------|-----------------|-----------|
| FILE NAME = D160F05-SHT-PLNPRF14.dgn | USER NAME = Frank.Stallone | DESIGNED - JTF | REVISED - |
| | | DRAWN - JTF | REVISED - |
| | | CHECKED - MJT | REVISED - |
| | | DATE - 03/13/13 | REVISED - |

STATE OF ILLINOIS
DEPARTMENT OF TRANSPORTATION

PROPOSED PLAN AND PROFILE - US 45 (LAGRANGE ROAD)

SCALE: 1"=20'H, 1"=5' SHEET 14 OF 26 SHEETS STA. 93+50.00 TO STA. 99+50.00

| F.A.P. RTE. | SECTION | COUNTY | TOTAL SHEETS | SHEET NO. |
|---------------------------|---------|--------------------|--------------|-----------|
| 330 | 103R-3 | COOK | 932 | 83 |
| PP-14 | | CONTRACT NO. 60F05 | | |
| ILLINOIS FED. AID PROJECT | | | | |