

PLAN	SURVEYED	DATE
	PLOTTED	
	ALIGNED	
	CHECKED	
	FILED	
	NO.	
	BY	



PROFILE	SURVEYED	DATE
	PLOTTED	
	GRADES CHECKED	
	STRUCTURE	
	NOTATIONS	
	NO.	
	BY	

100 S. WACKER DR.  
SUITE 500  
CHICAGO, IL 60606  
TEL (312) 339-4000  
FAX (312) 339-4098



SEE DRAWING PP-15  
MATCH LINE STA. 105+50.00

MATCH LINE STA. 111+50.00  
SEE DRAWING PP-17

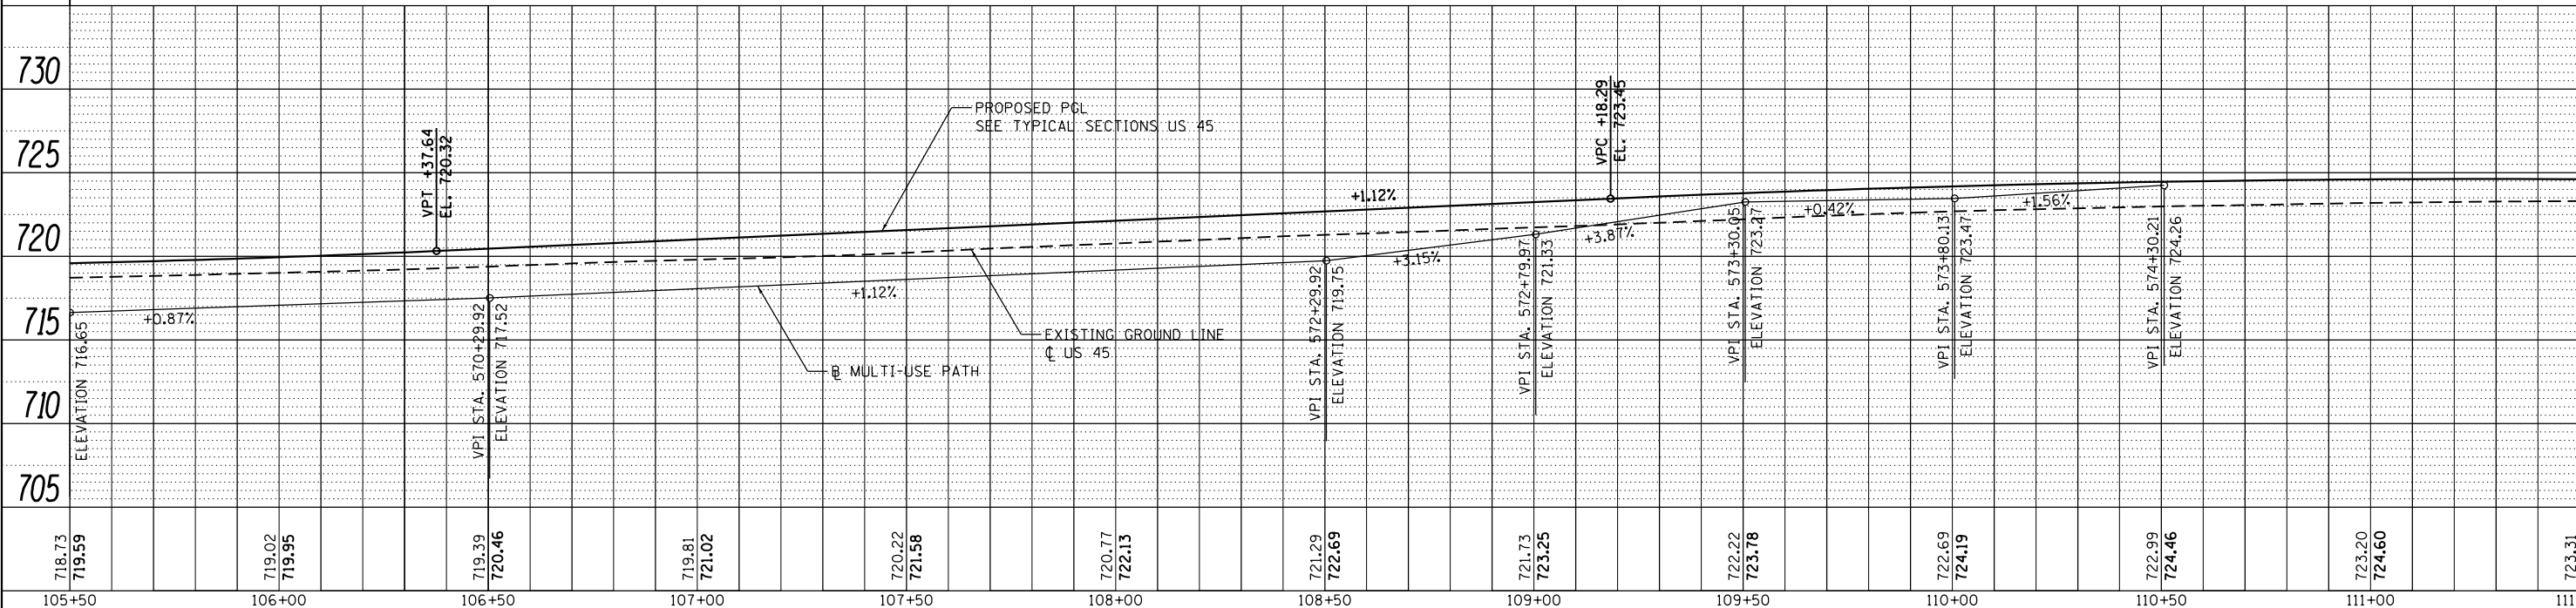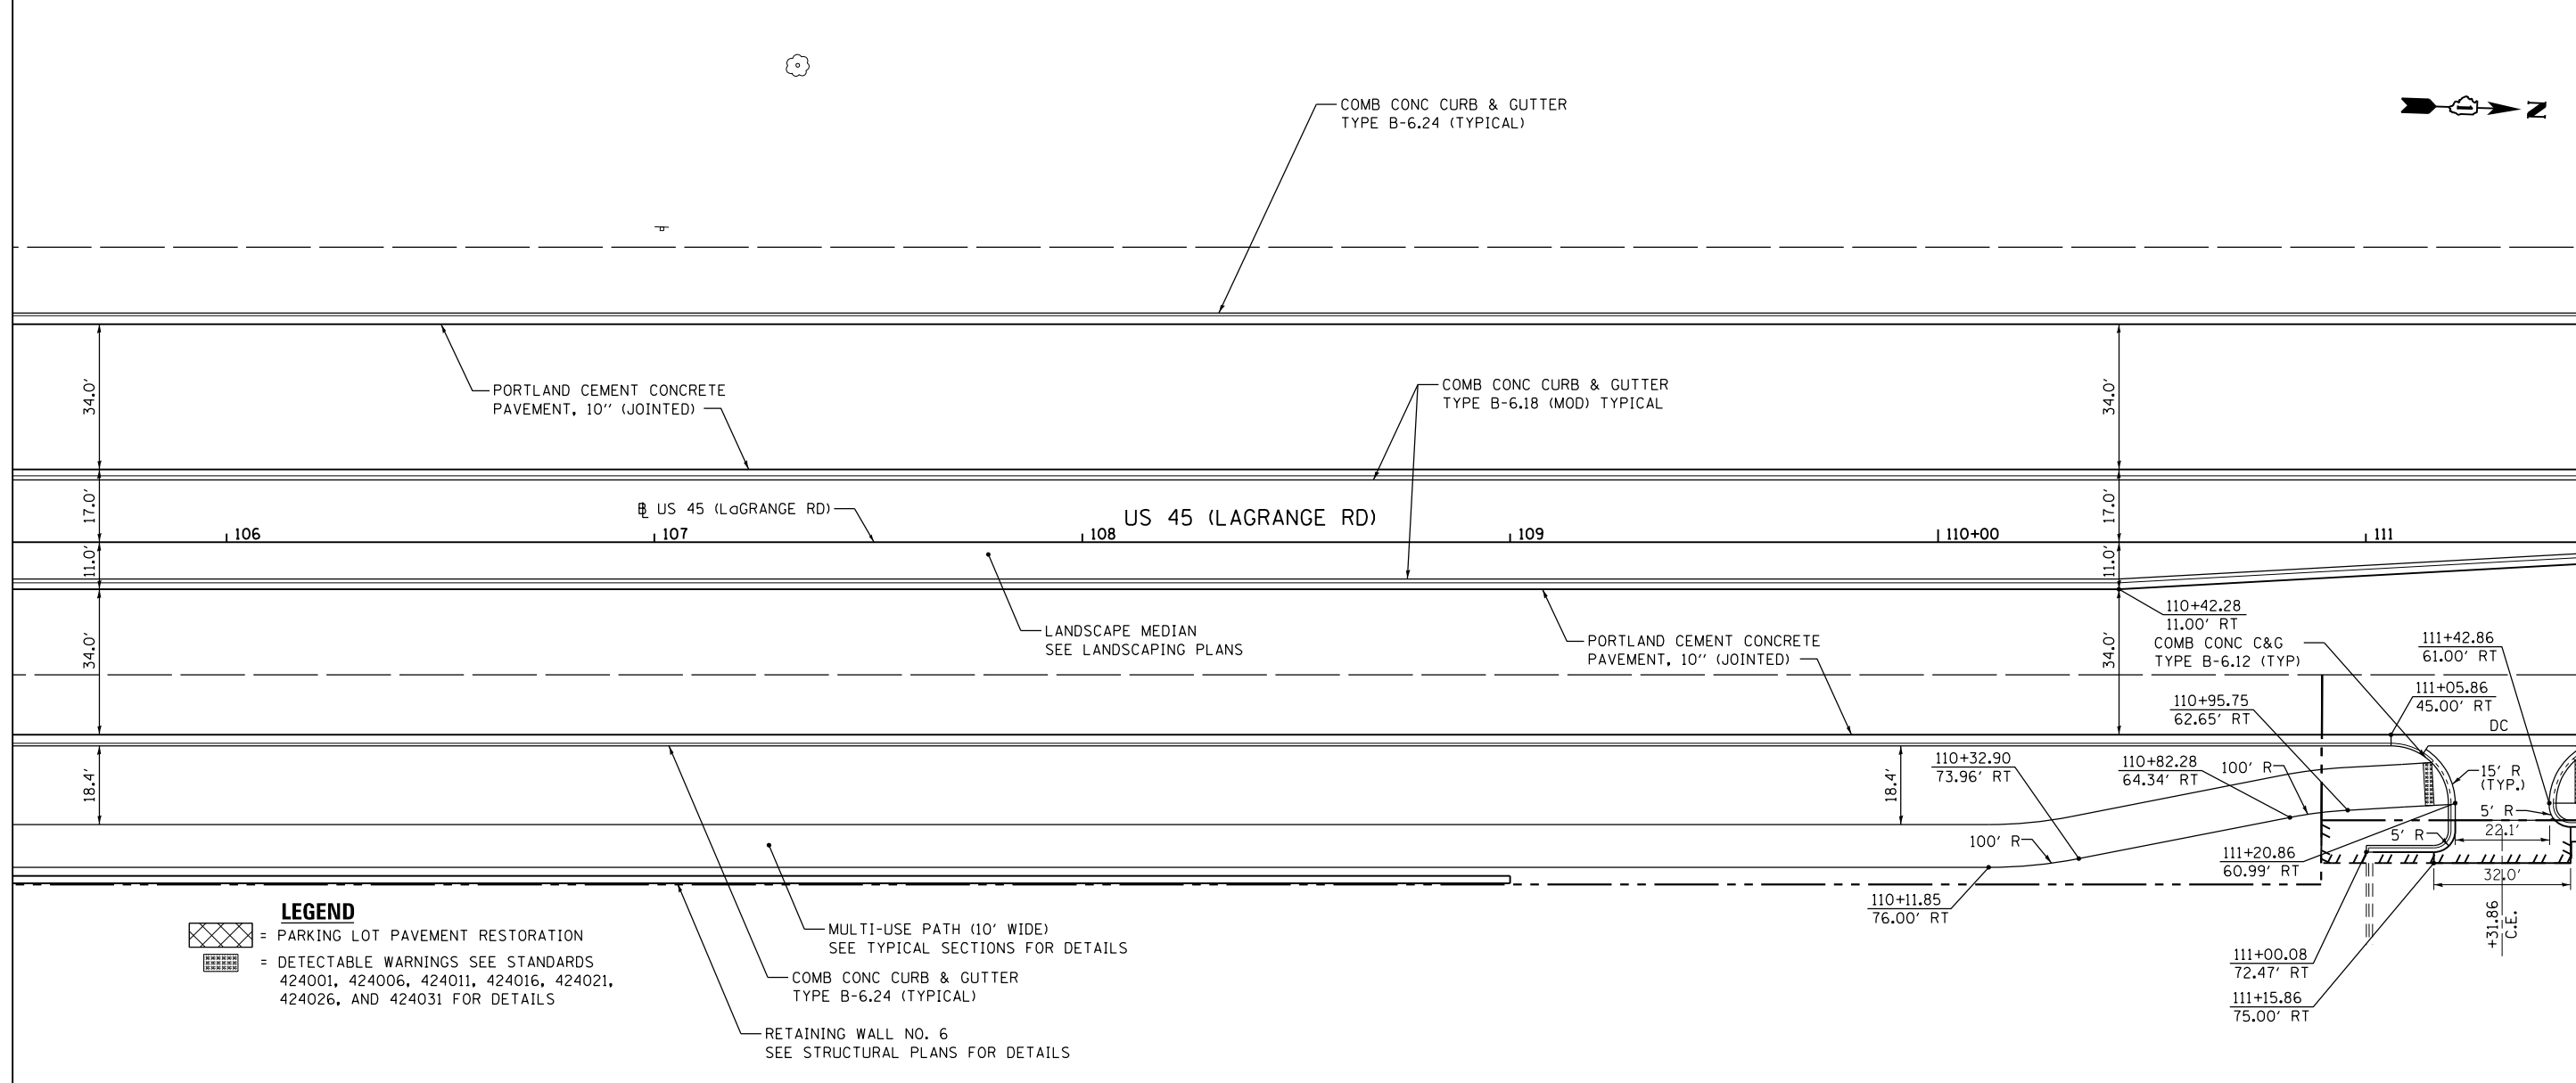

718.73 719.59	719.02 719.95	719.39 720.46	719.81 721.02	720.22 721.58	720.77 722.13	721.29 722.69	721.73 723.25	722.22 723.78	722.69 724.19	722.99 724.46	723.20 724.60	723.31 724.61
105+50	106+00	106+50	107+00	107+50	108+00	108+50	109+00	109+50	110+00	110+50	111+00	111+50

FILE NAME =  
D160F05-SHT-PLNPRF16.dgn

USER NAME = Frank.Stallone

PLOT SCALE = 48.0000' / in.

PLOT DATE = 3/14/2013

DESIGNED - JTF

DRAWN - JTF

CHECKED - MJT

DATE - 03/13/13

REVISED -

REVISED -

REVISED -

REVISED -

STATE OF ILLINOIS  
DEPARTMENT OF TRANSPORTATION

PROPOSED PLAN AND PROFILE - US 45 (LAGRANGE ROAD)

SCALE: 1"=20'H; 1"=5' SHEET 16 OF 26 SHEETS STA. 105+50.00 TO STA. 111+50.00

F.A.P. RTE.	SECTION	COUNTY	TOTAL SHEETS	SHEET NO.
330	103R-3	COOK	932	85
PP-16			CONTRACT NO. 60F05	
ILLINOIS FED. AID PROJECT				