
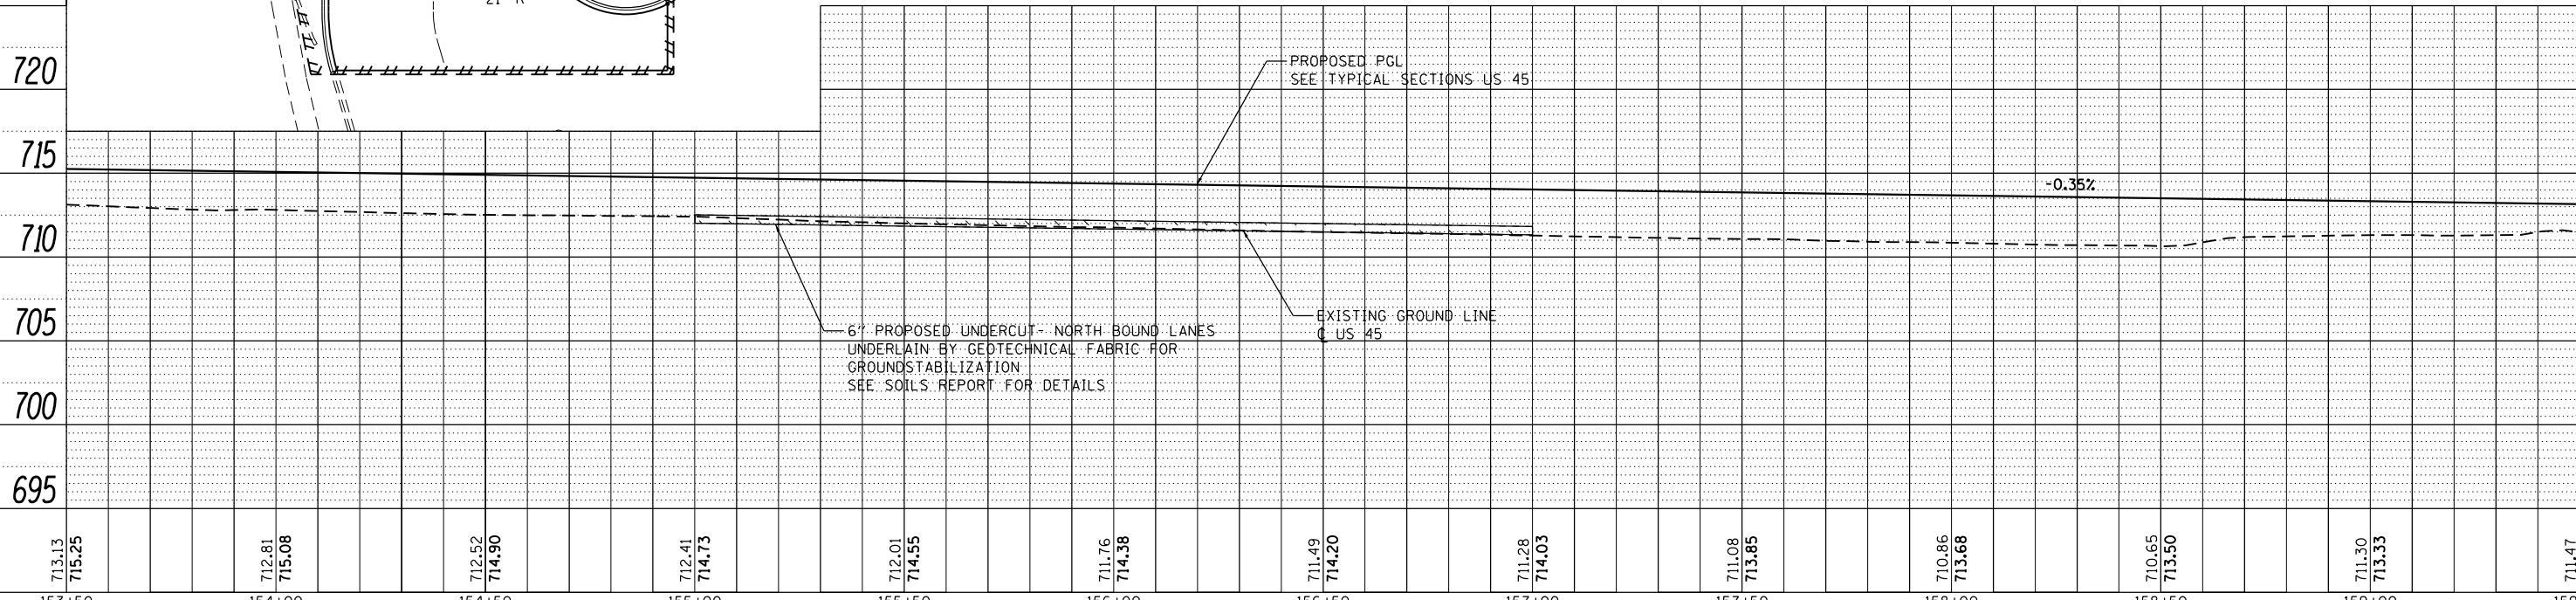


PLAN	SURVEYED	DATE
	PLOTTED	
	ALIGNED	
	CHECKED	
	FILED	
	NO.	
	BY	

PROFILE	SURVEYED	DATE
	PLOTTED	
	GRADES	
	CHECKED	
	STRUCTURE	
	NOTATIONS	
	NO.	
	BY	

100 S. WACKER DR.
SUITE 500
CHICAGO, IL 60606
TEL (312) 539-4000
FAX (312) 539-4098

URS

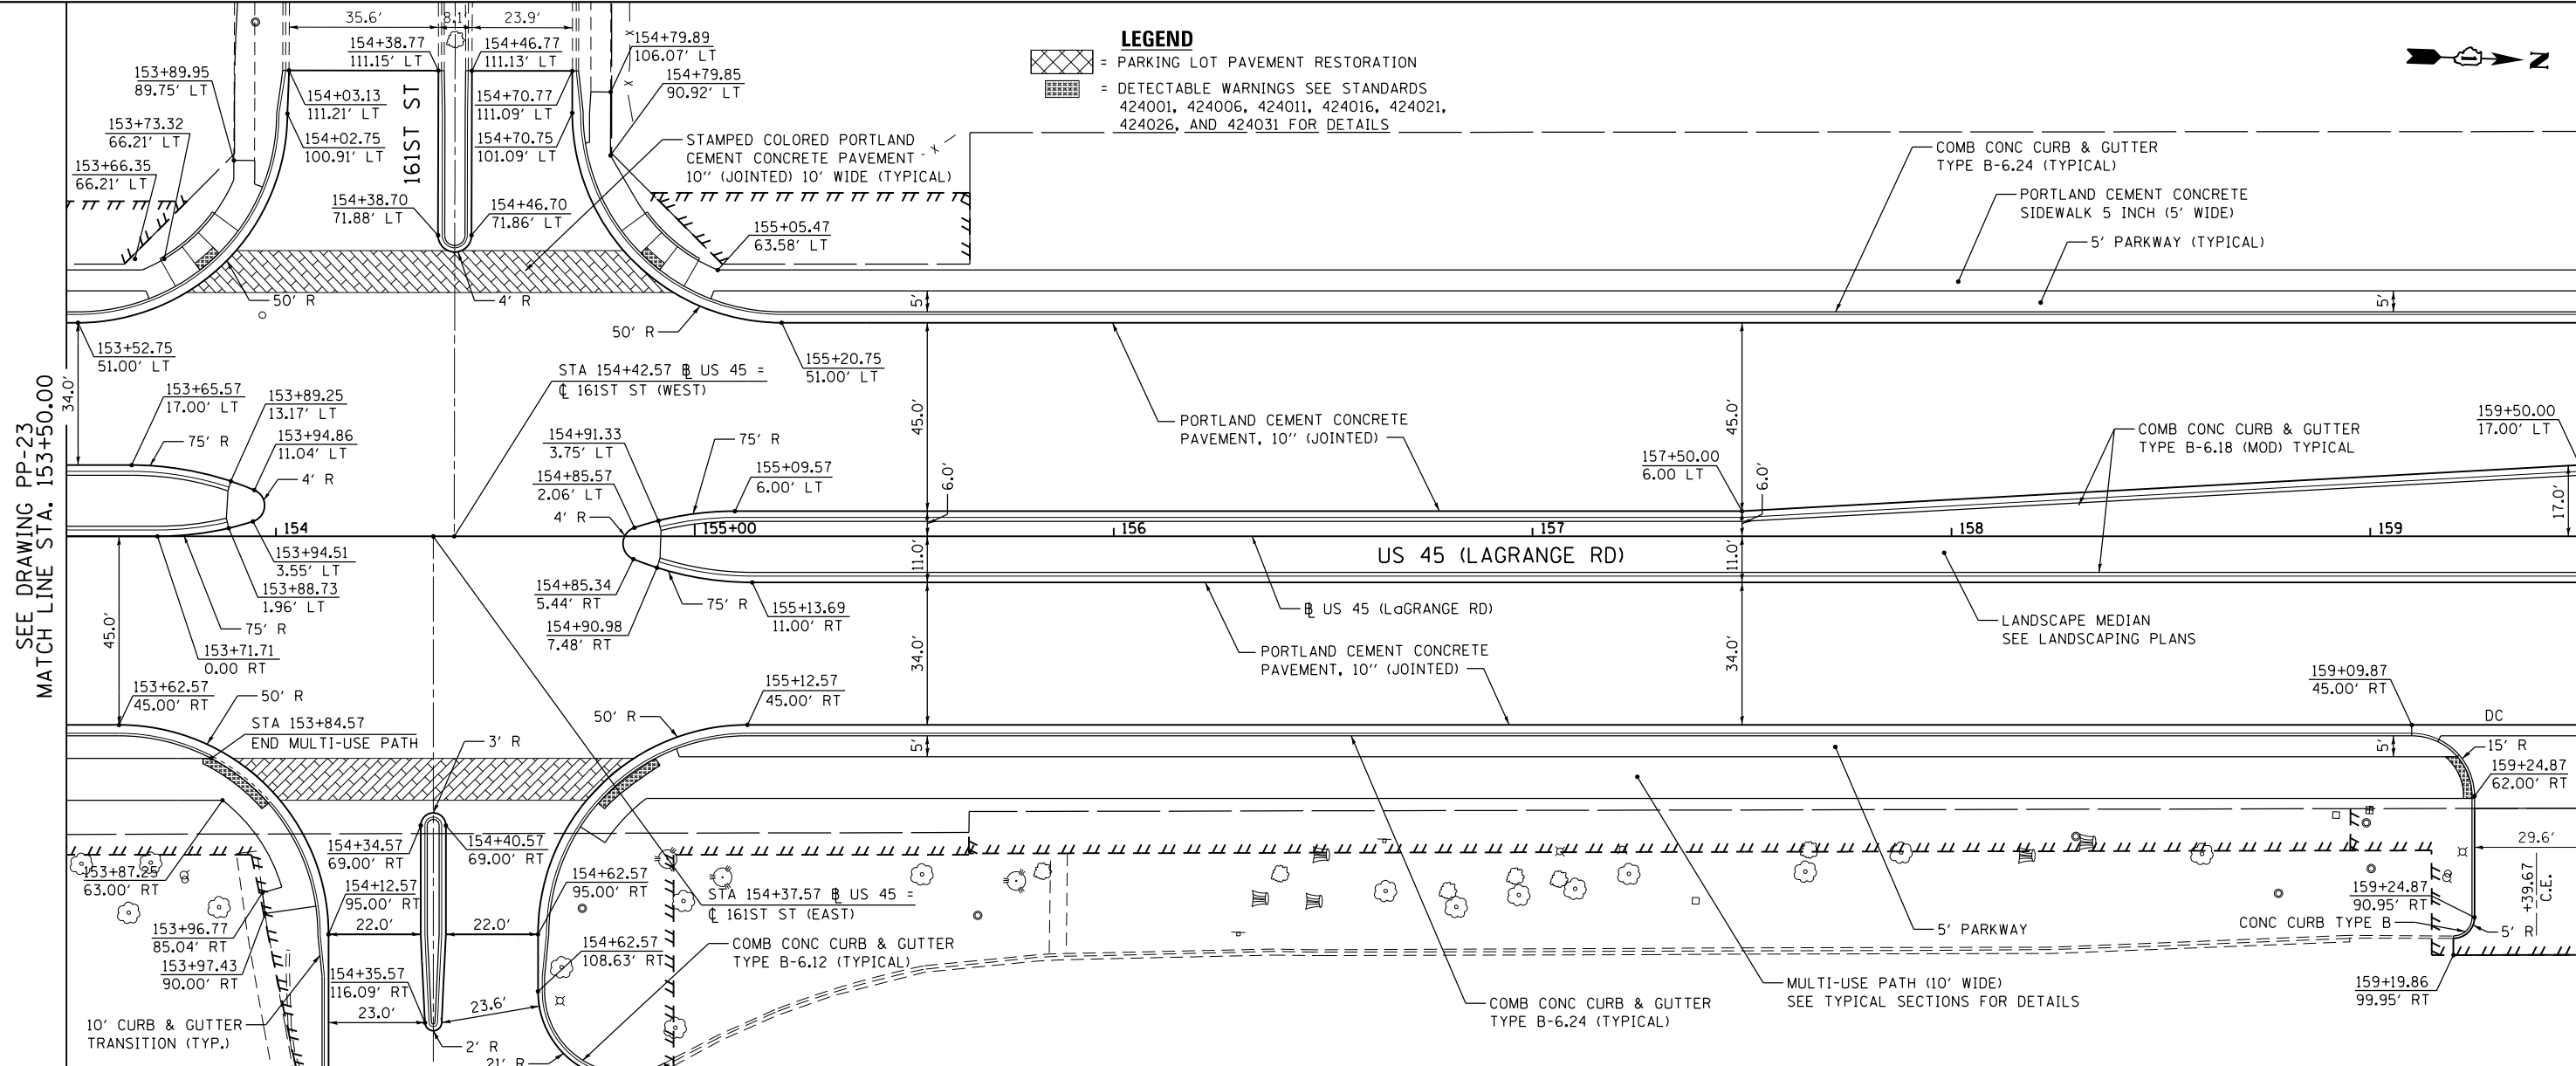

FILE NAME = D160F05-SHT-PLNPRF24.dgn	USER NAME = Frank.Stallone	DESIGNED - JTF	REVISED -	STATE OF ILLINOIS DEPARTMENT OF TRANSPORTATION	PROPOSED PLAN AND PROFILE - US 45 (LAGRANGE ROAD) SCALE: 1"=20'H, 1"=5' V SHEET NO. 24 OF 26 SHEETS STA. 153+50.00 TO STA. 159+50.00	F.A.P. RTE. 330	SECTION 103R-3	COUNTY COOK	TOTAL SHEETS 93	SHEET NO. 93
PLOT SCALE = 40.0000' / in.	CHECKED - MJT	REVISED -	CONTRACT NO. 60F05							
PLOT DATE = 3/14/2013	DATE -	REVISED -	ILLINOIS FED. AID PROJECT							
SHT_PLNPROF_URBAN										