

PLAN	SURVEYED	DATE
	PLOTTED	
	ALIGNED	
	CHECKED	
	FILED	
	NO.	
	BY	


PROFILE	SURVEYED	DATE
	PLOTTED	
	GRADES	
	CHECKED	
	STRUCTURE	
	NOTATIONS	
	CHFD	
	NO.	
	BY	

100 S. WACKER DR.  
SUITE 500  
CHICAGO, IL 60606  
TEL (312) 329-4000  
FAX (312) 329-4098




SEE DRAWING PP-27  
MATCH LINE STA. 904+00.00

MATCH LINE STA. 910+00.00  
SEE DRAWING PP-29

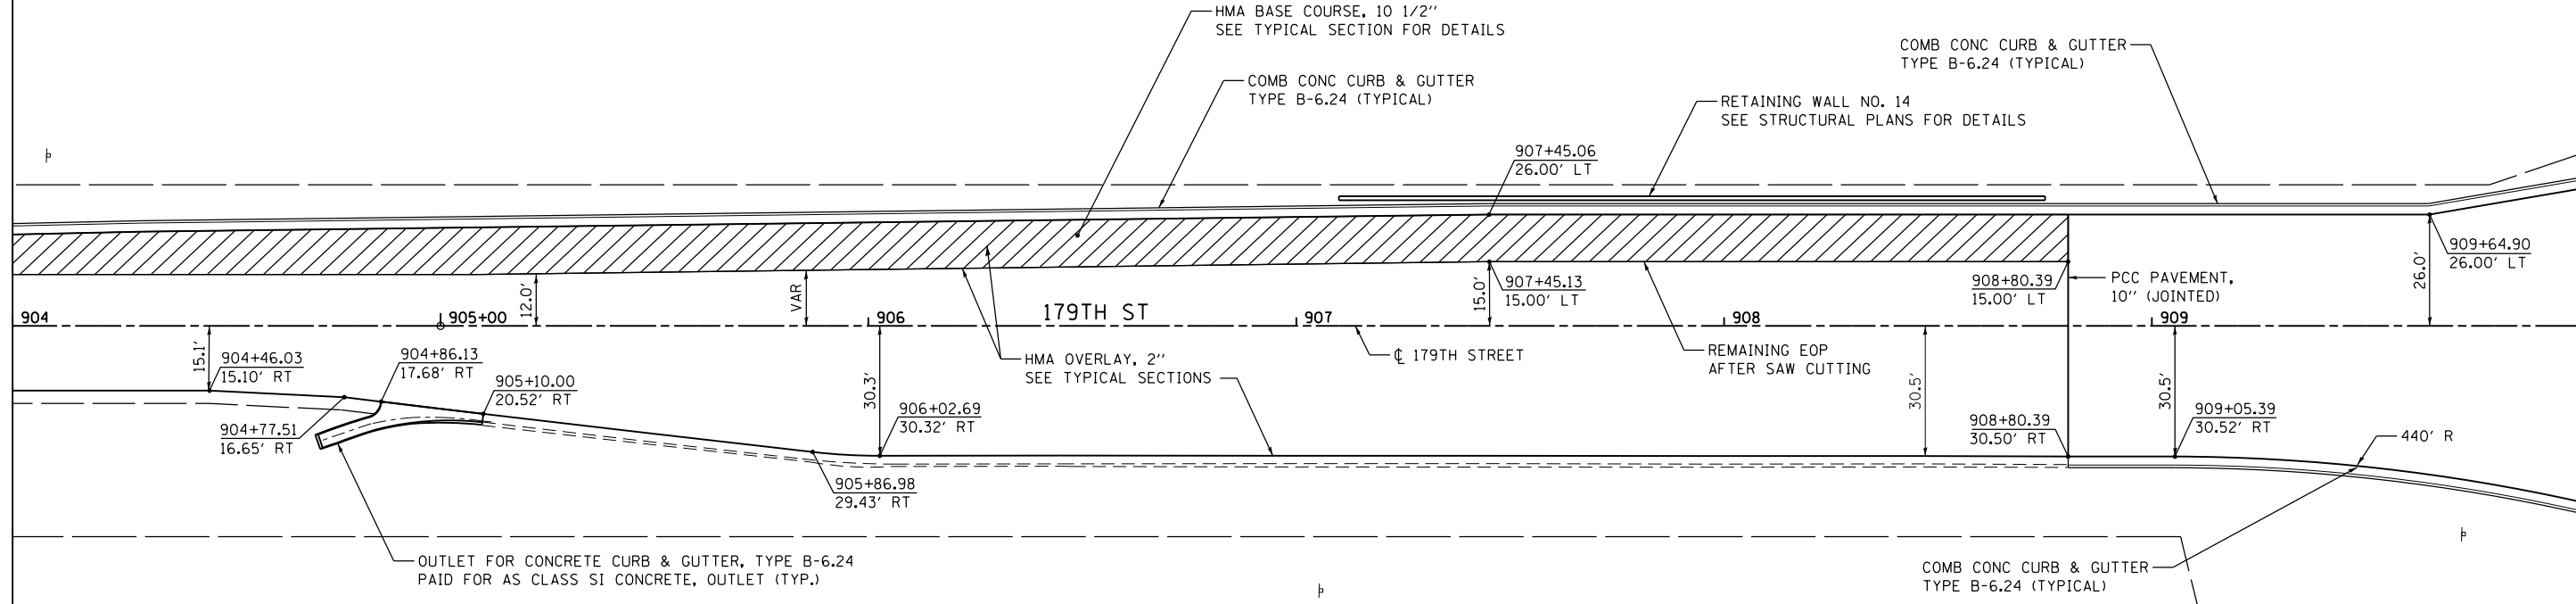

**LEGEND**  
 = PARKING LOT PAVEMENT RESTORATION  
 = DETECTABLE WARNINGS SEE STANDARDS 424001, 424006, 424011, 424016, 424021, 424026, AND 424031 FOR DETAILS

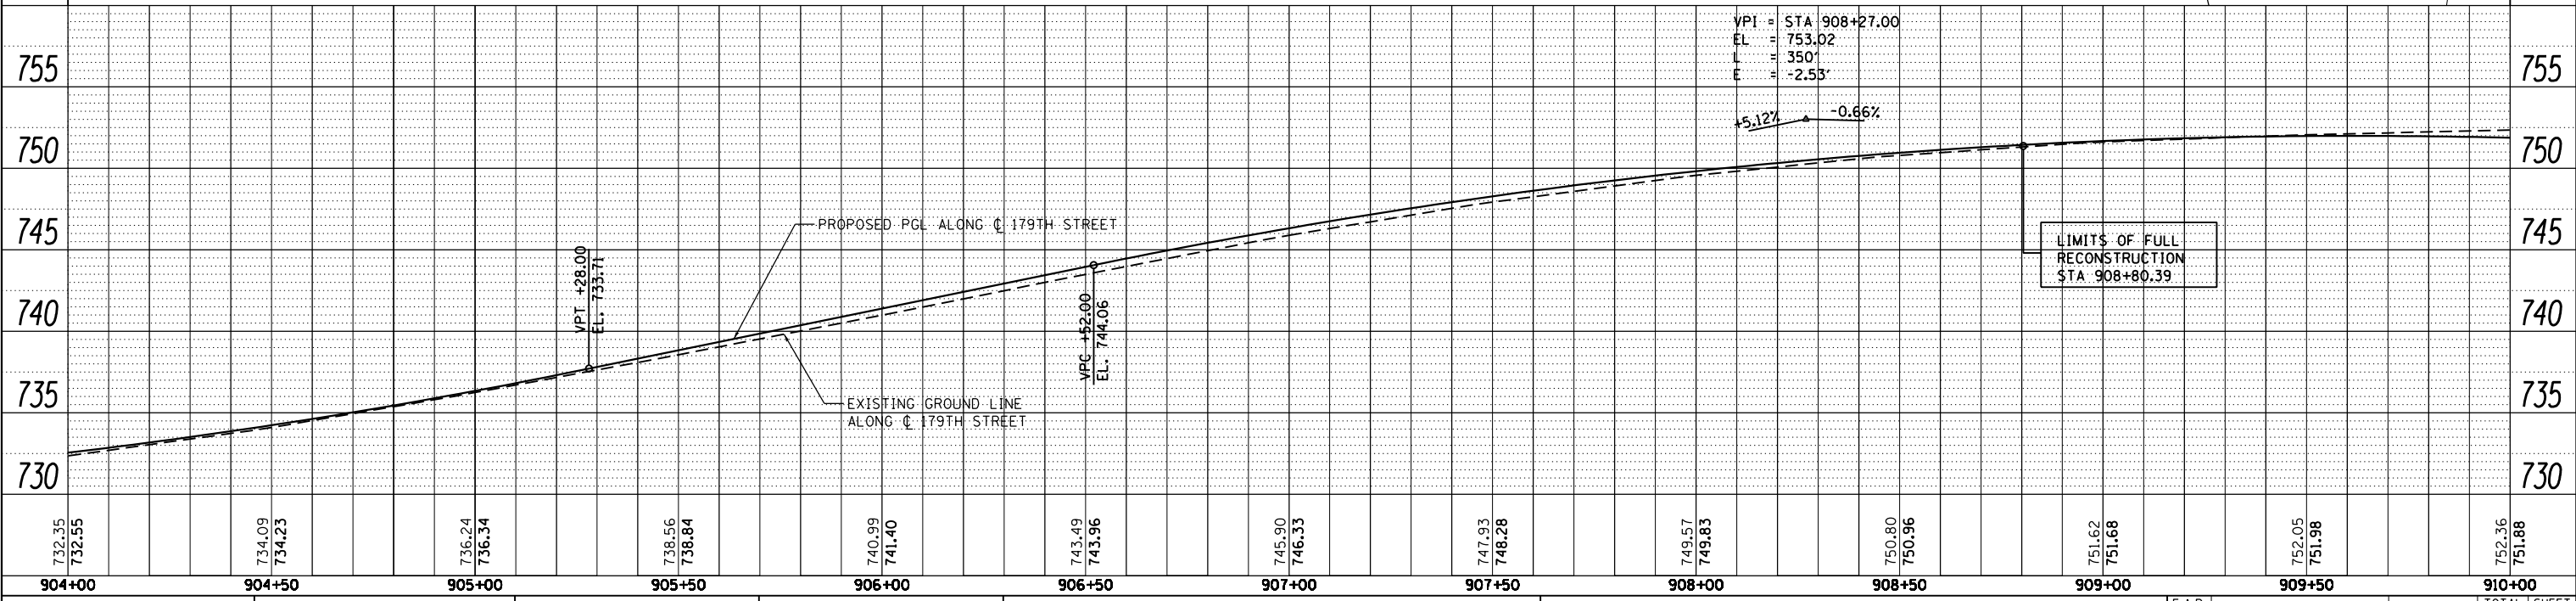

FILE NAME =	USER NAME = Frank.Stallone
D160F05-SHT-PLNPRF28.dgn	DESIGNED - JTF
	DRAWN - JTF
	CHECKED - MJT
	DATE - 03/13/13

DESIGNED - JTF	REVISED -
DRAWN - JTF	REVISED -
CHECKED - MJT	REVISED -
DATE - 03/13/13	REVISED -

STATE OF ILLINOIS  
DEPARTMENT OF TRANSPORTATION

PROPOSED PLAN AND PROFILE - 179TH STREET  
SCALE: 1"=20'H; 1"=5' SHEET 2 OF 3 SHEETS STA. 904+00.00 TO STA. 910+00.00

F.A.P. RTE.	SECTION	COUNTY	TOTAL SHEETS	SHEET NO.
330	103R-3	COOK	932	97
PP-28			CONTRACT NO. 60F05	
ILLINOIS FED. AID PROJECT				