




PLAN	SURVEYED	DATE
	PLOTTED	
	NOTE BOOK	
	NO. _____	
	CHECKED	
	FILE NAME	
	NO. _____	



PROFILE	SURVEYED	DATE
	PLOTTED	
	GRADES CHECKED	
	NO. _____	
	STRUCTURE	
	NOTATIONS CHKD	
	NO. _____	

100 S. WACKER DR.  
SUITE 500  
CHICAGO, IL 60606  
TEL (312) 329-4000  
FAX (312) 329-4000

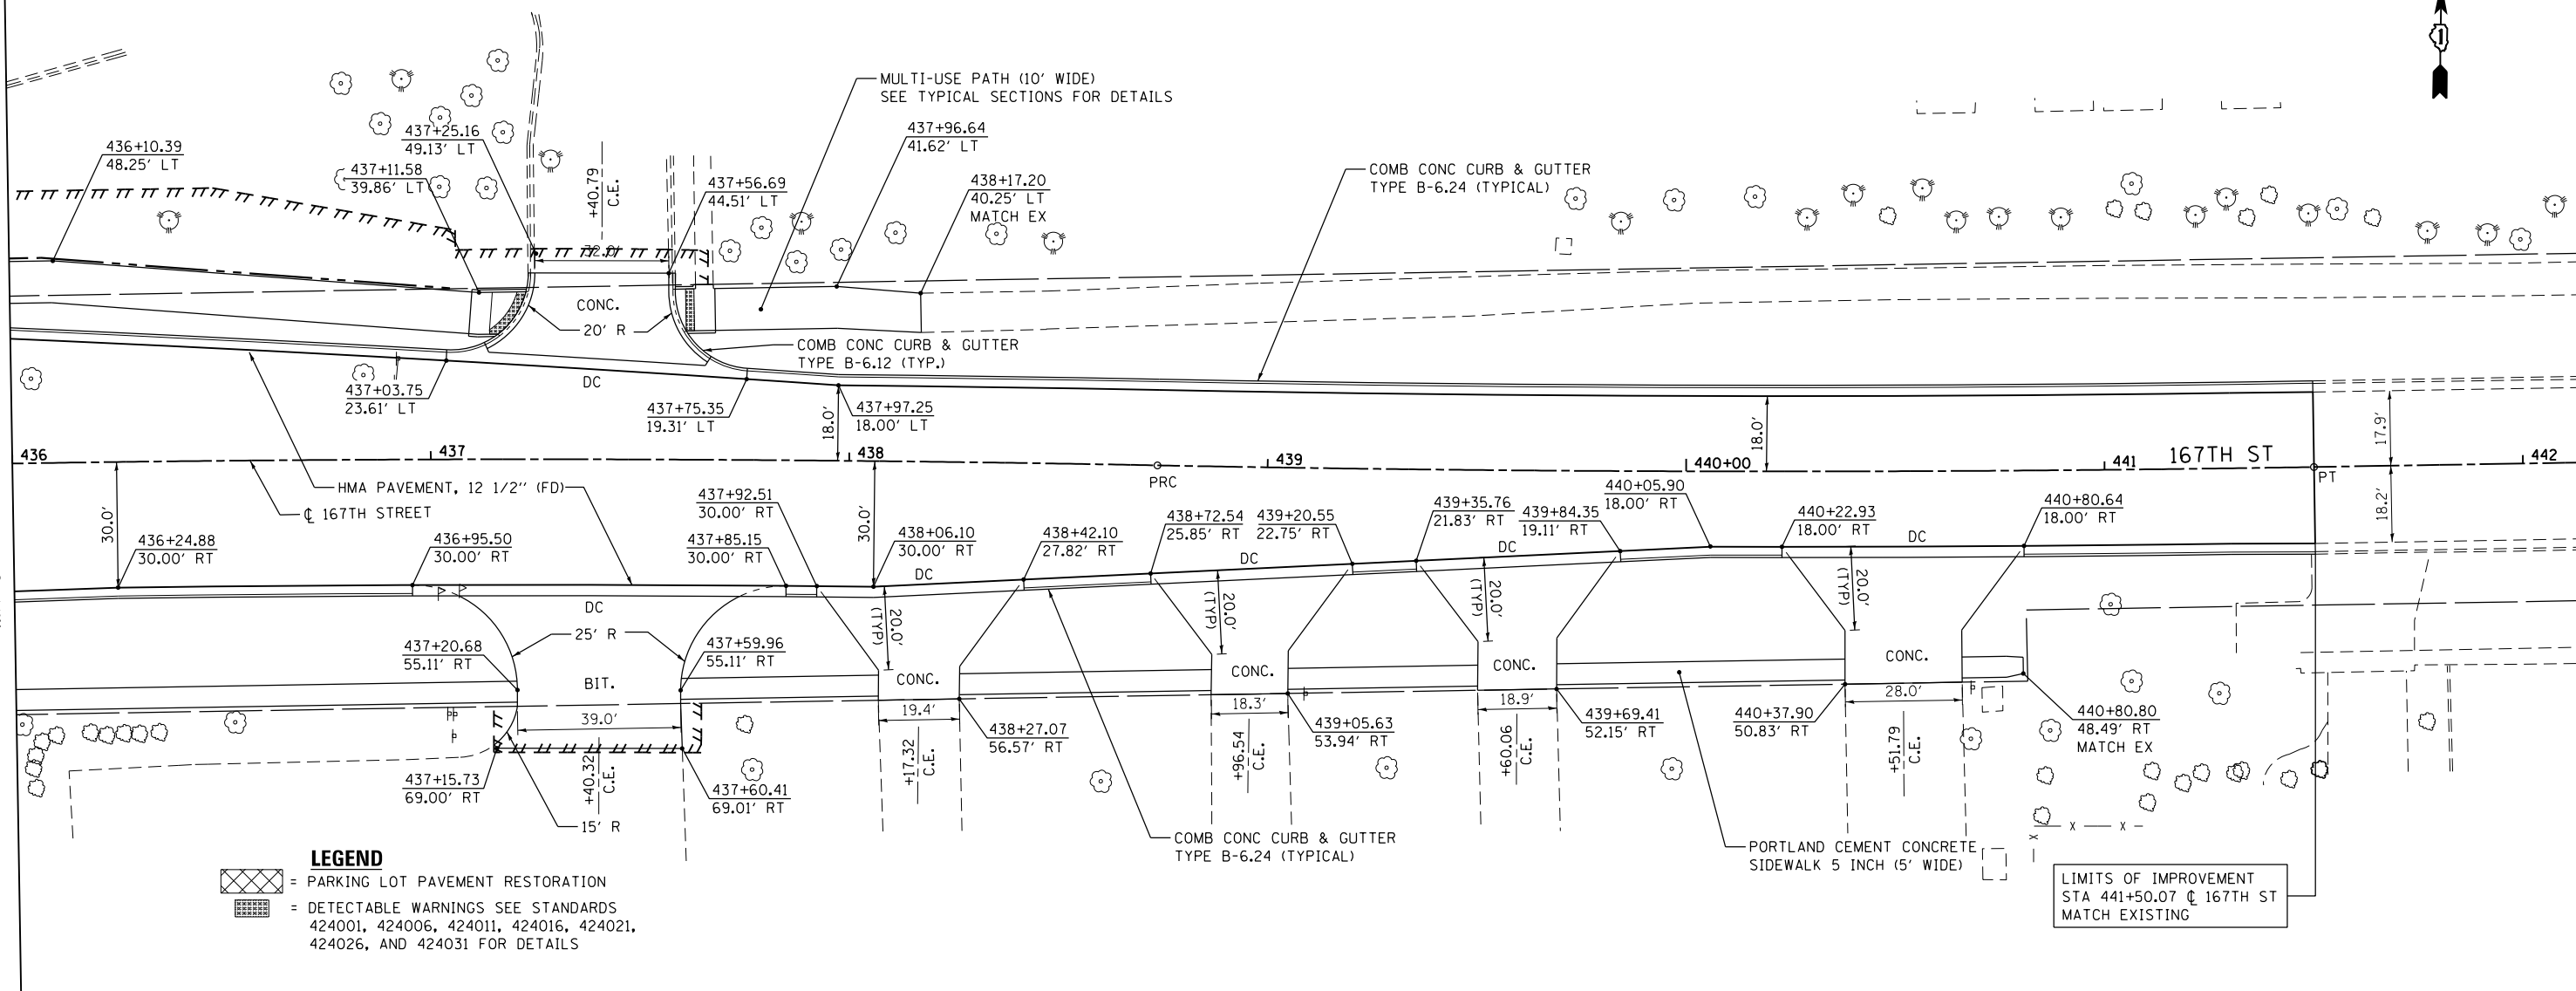


SEE DRAWING PP-33  
MATCH LINE STA. 436+00.00



- LEGEND**
-  = PARKING LOT PAVEMENT RESTORATION
  -  = DETECTABLE WARNINGS SEE STANDARDS 424001, 424006, 424011, 424016, 424021, 424026, AND 424031 FOR DETAILS

LIMITS OF IMPROVEMENT  
STA 441+50.07 @ 167TH ST  
MATCH EXISTING

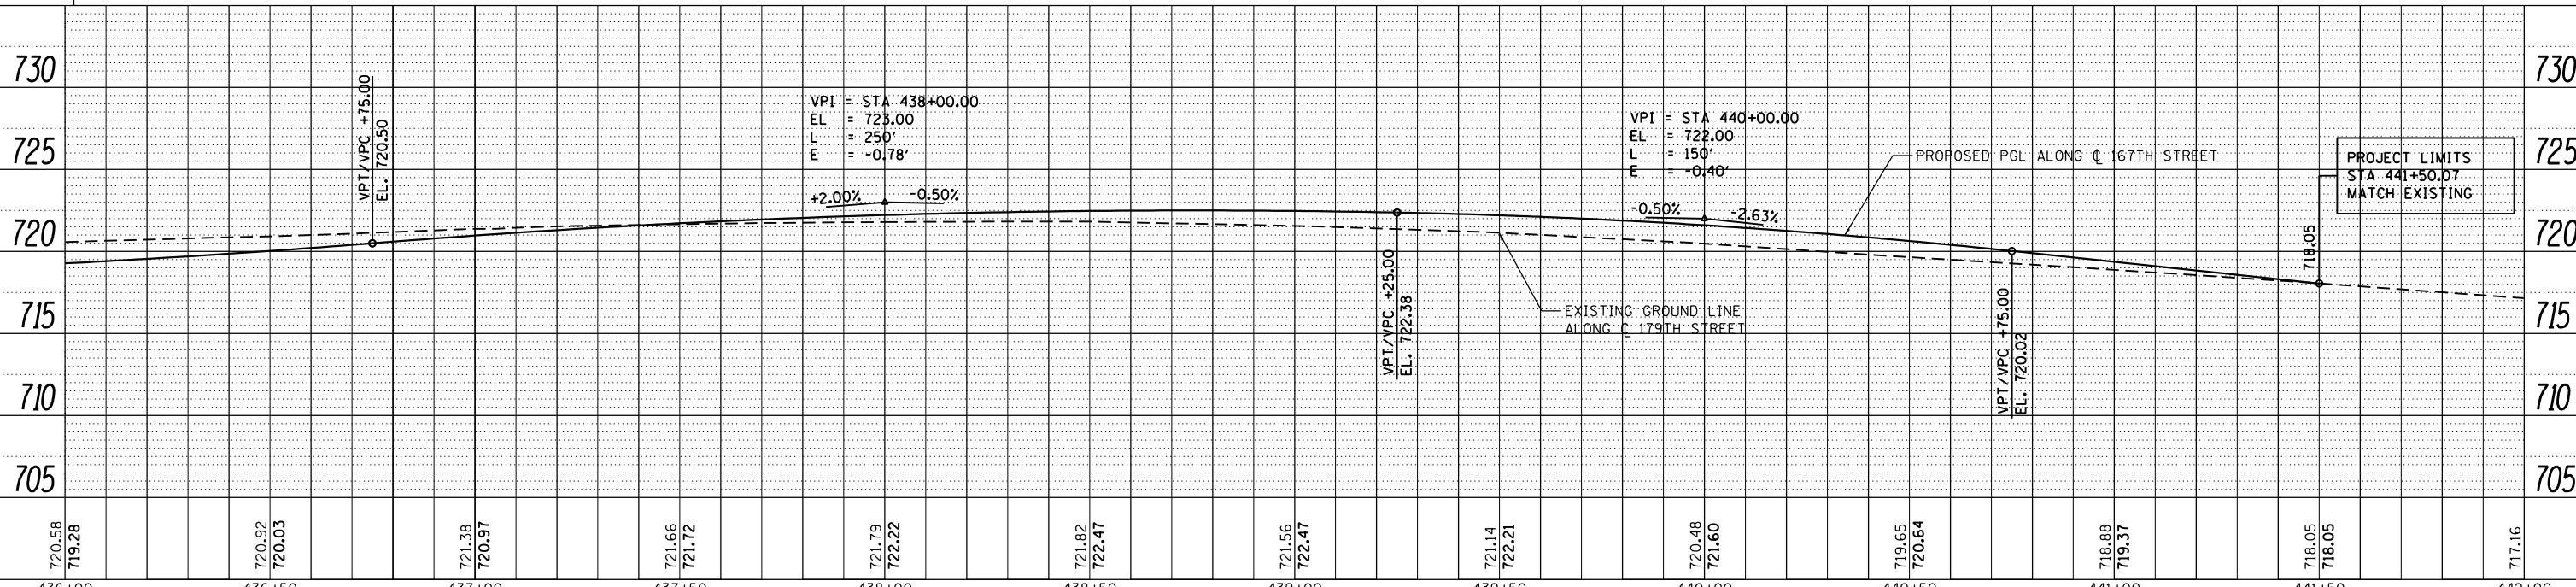

FILE NAME =	USER NAME = Frank.Stallone	DESIGNED - JTF	REVISED -
D160F05-SHT-PLNPRF34.dgn		DRAWN - JTF	REVISED -
		CHECKED - MJT	REVISED -
		DATE - 03/13/13	REVISED -

STATE OF ILLINOIS  
DEPARTMENT OF TRANSPORTATION

PROPOSED PLAN AND PROFILE - 167TH STREET

SCALE: 1"=20'H; 1"=5' SHEET 3 OF 3 SHEETS STA. 436+00.00 TO STA. END

F.A.P. RTE.	SECTION	COUNTY	TOTAL SHEETS	SHEET NO.
330	103R-3	COOK	932	103
PP-34			CONTRACT NO. 60F05	
ILLINOIS FED. AID PROJECT				