


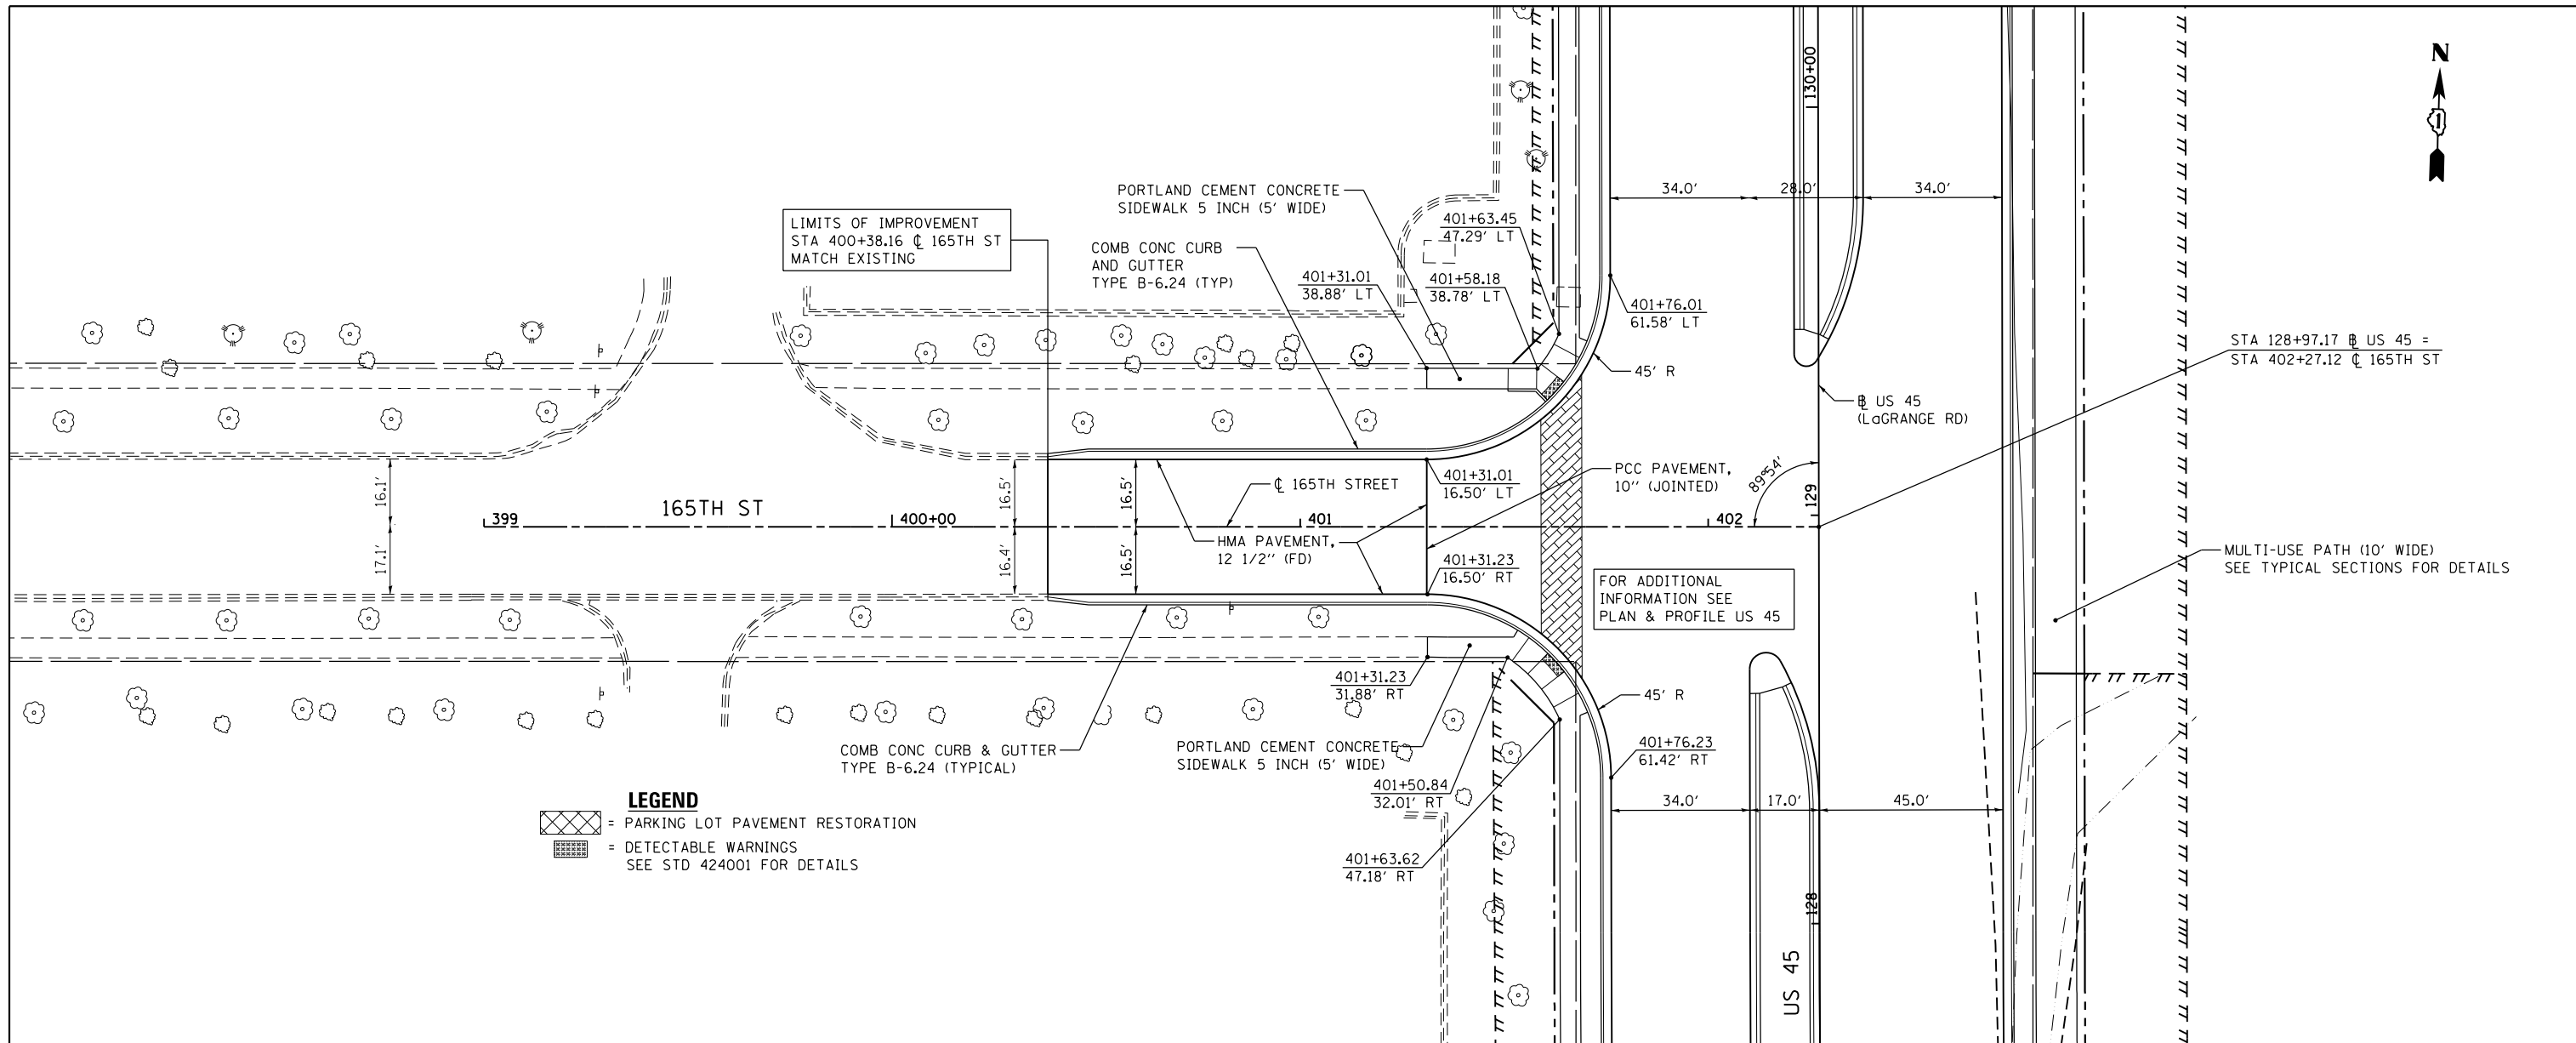


| | | |
|------|--------------------------|------|
| PLAN | SURVEYED | DATE |
| | PLOTTED | |
| | GRADES CHECKED | |
| | ALIGNMENT CHECKED | |
| | STRUCTURE NOTATIONS OK'D | |
| | NOTE BOOK NO. | |
| | BY | |
| | DATE | |

| | | |
|---------|--------------------------|------|
| PROFILE | SURVEYED | DATE |
| | PLOTTED | |
| | GRADES CHECKED | |
| | ALIGNMENT CHECKED | |
| | STRUCTURE NOTATIONS OK'D | |
| | NOTE BOOK NO. | |
| | BY | |
| | DATE | |

100 S. WACKER DR.
SUITE 500
CHICAGO, IL 60606
TEL (312) 339-4000
FAX (312) 339-4098

LEGEND
 = PARKING LOT PAVEMENT RESTORATION
 = DETECTABLE WARNINGS
 SEE STD 424001 FOR DETAILS

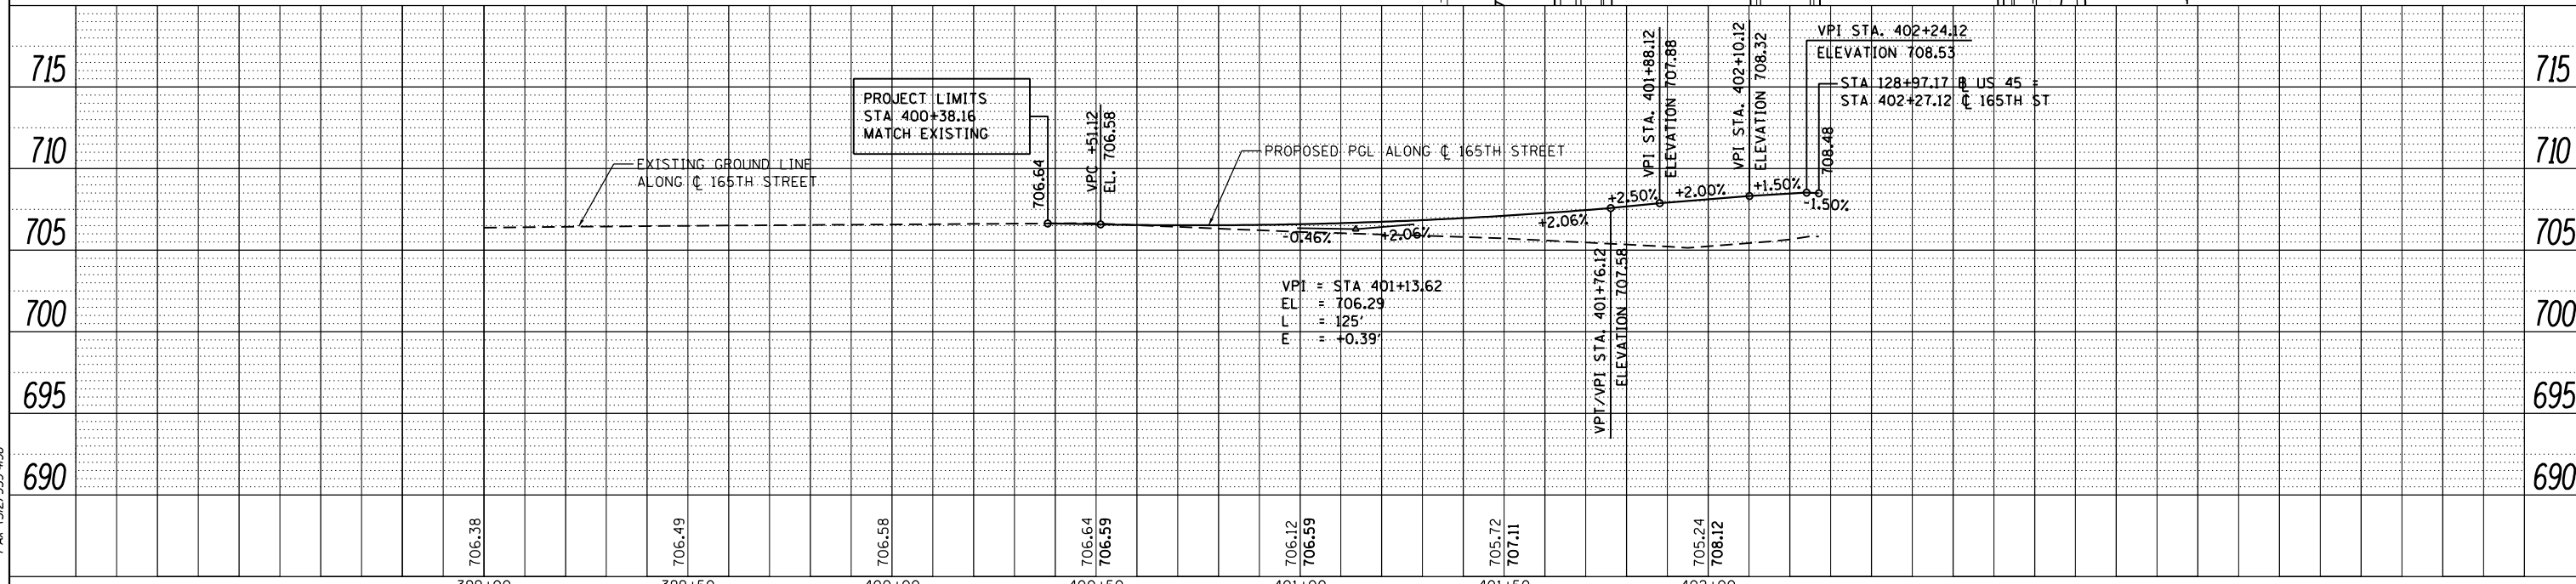

| | | | | | | | | | | | |
|--------------------------------------|----------------------------|----------------|---------------------------|---|---|---------------------|------------------|---------------|--------------------|--------------------|--|
| FILE NAME = D160F05-SHT-PLNPRF35.dgn | USER NAME = Frank.Stallone | DESIGNED - JTF | REVISED - | STATE OF ILLINOIS DEPARTMENT OF TRANSPORTATION | PROPOSED PLAN AND PROFILE - 165TH STREET | F.A.P. R.E. = 330 | SECTION = 103R-3 | COUNTY = COOK | TOTAL SHEETS = 932 | SHEET NO. = 104 | |
| PLOT SCALE = 48.0000' / in. | CHECKED - MJT | REVISED - | SCALE: 1"=20'H, 1"=5'V | | | SHEET 1 OF 1 SHEETS | STA. TO STA. | PP-35 | | CONTRACT NO. 60F05 | |
| PLOT DATE = 3/14/2013 | DATE - 03/13/13 | REVISED - | ILLINOIS FED. AID PROJECT | | | | | | | | |
| SHT_PLNPRF_URBAN | | | | | | | | | | | |