


DATE	
BY	
PLAN	SURVEYED
	PLOTTED
	ALIGNED
	CHECKED
	DESIGNED
	FILE NAME
	NO.

DATE	
BY	
PROFILE	SURVEYED
	PLOTTED
	GRADES CHECKED
	STRUCTURE NOTATIONS OK'D
	NO.

100 S. WACKER DR.  
SUITE 500  
CHICAGO, IL 60606  
TEL (312) 329-4000  
FAX (312) 329-4000


**URS**

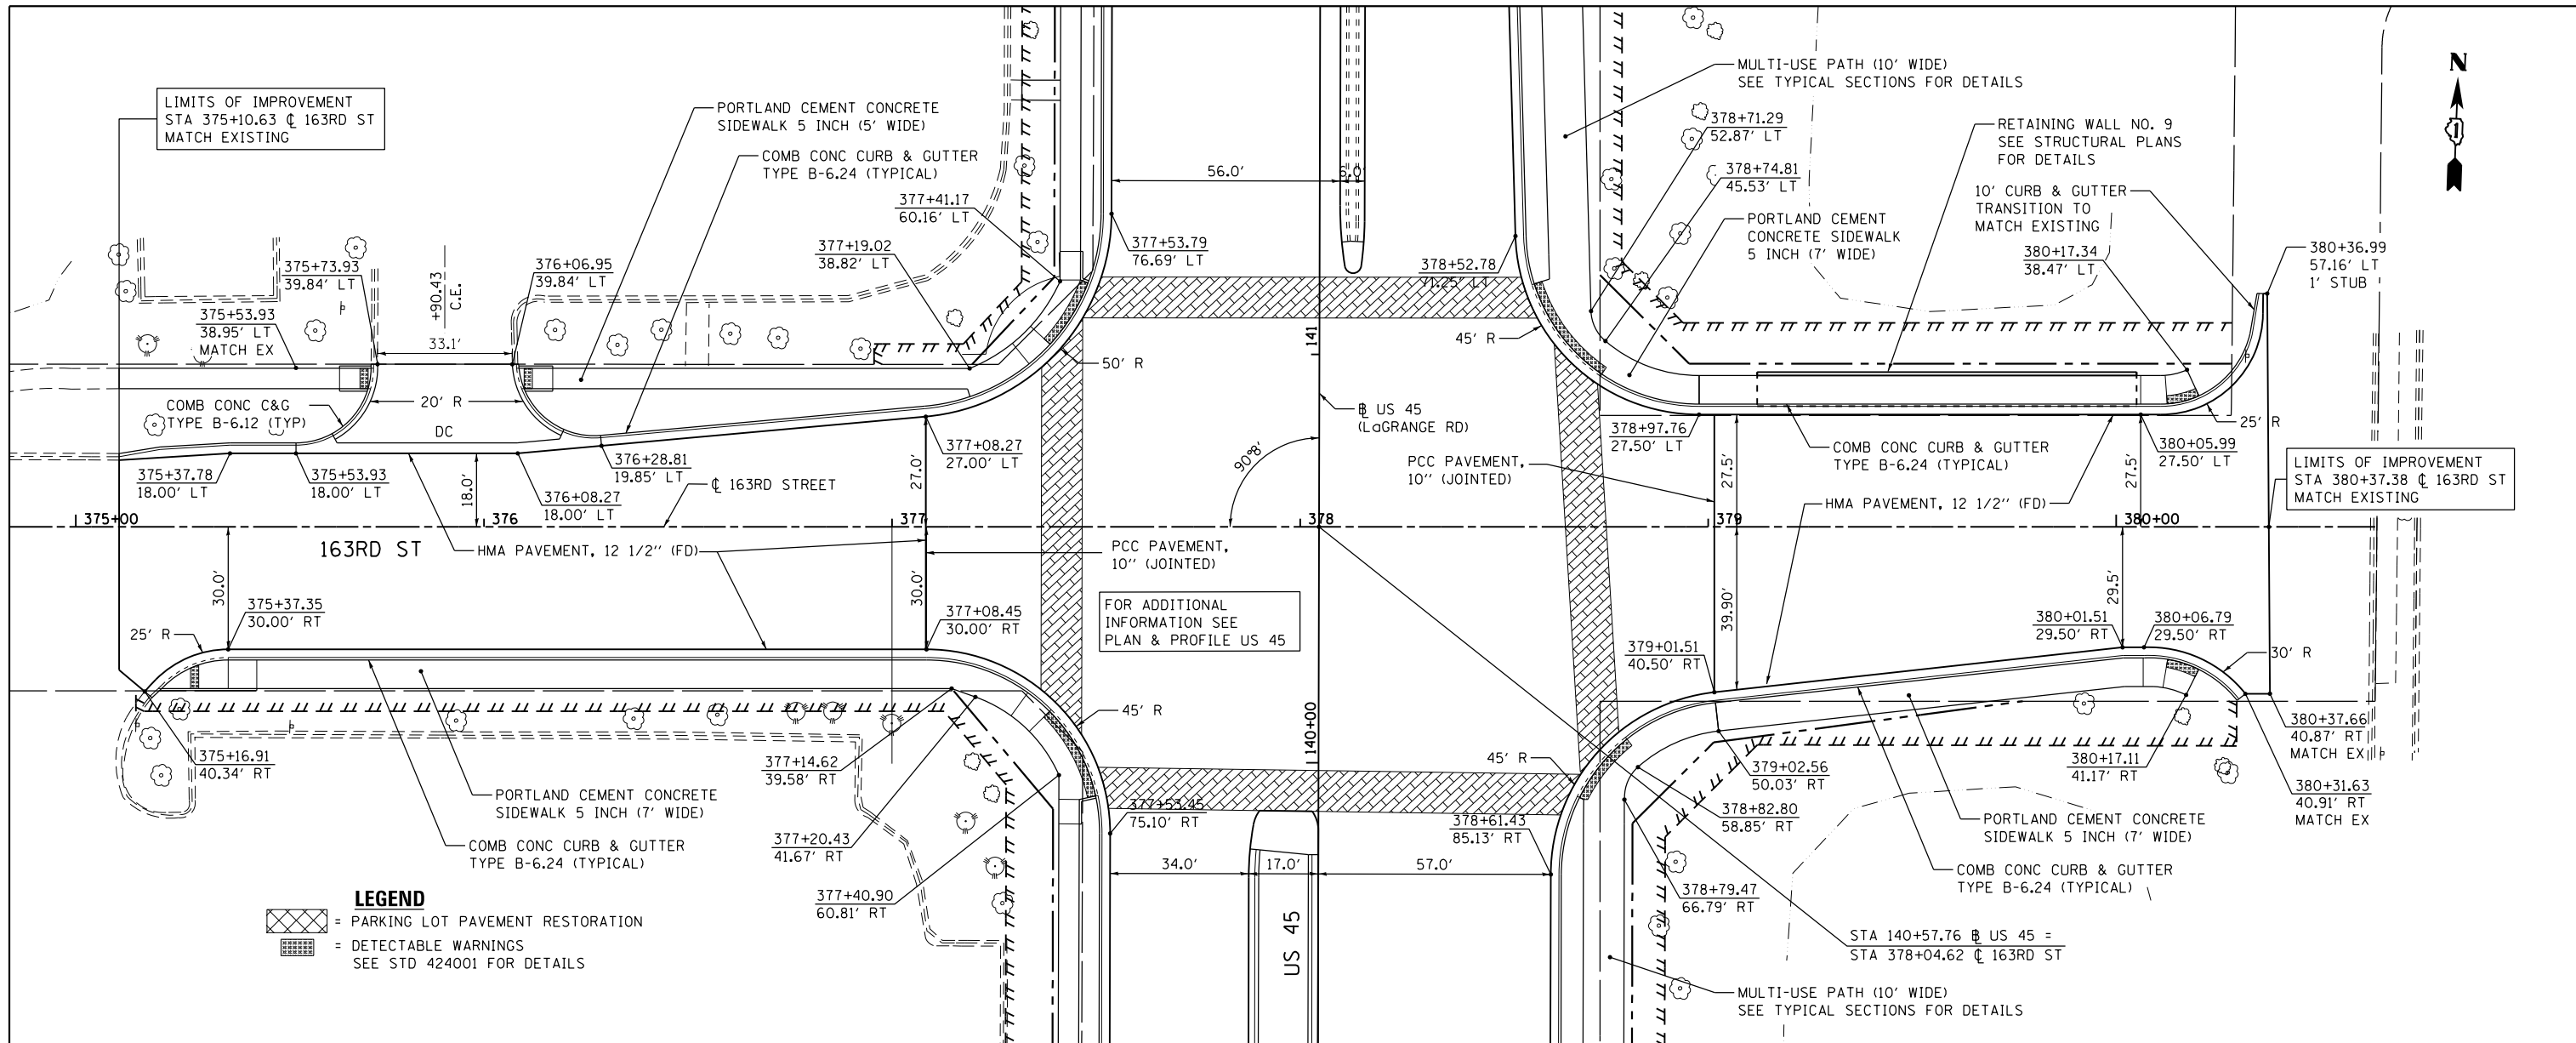

**LEGEND**

= PARKING LOT PAVEMENT RESTORATION

= DETECTABLE WARNINGS  
SEE STD 424001 FOR DETAILS

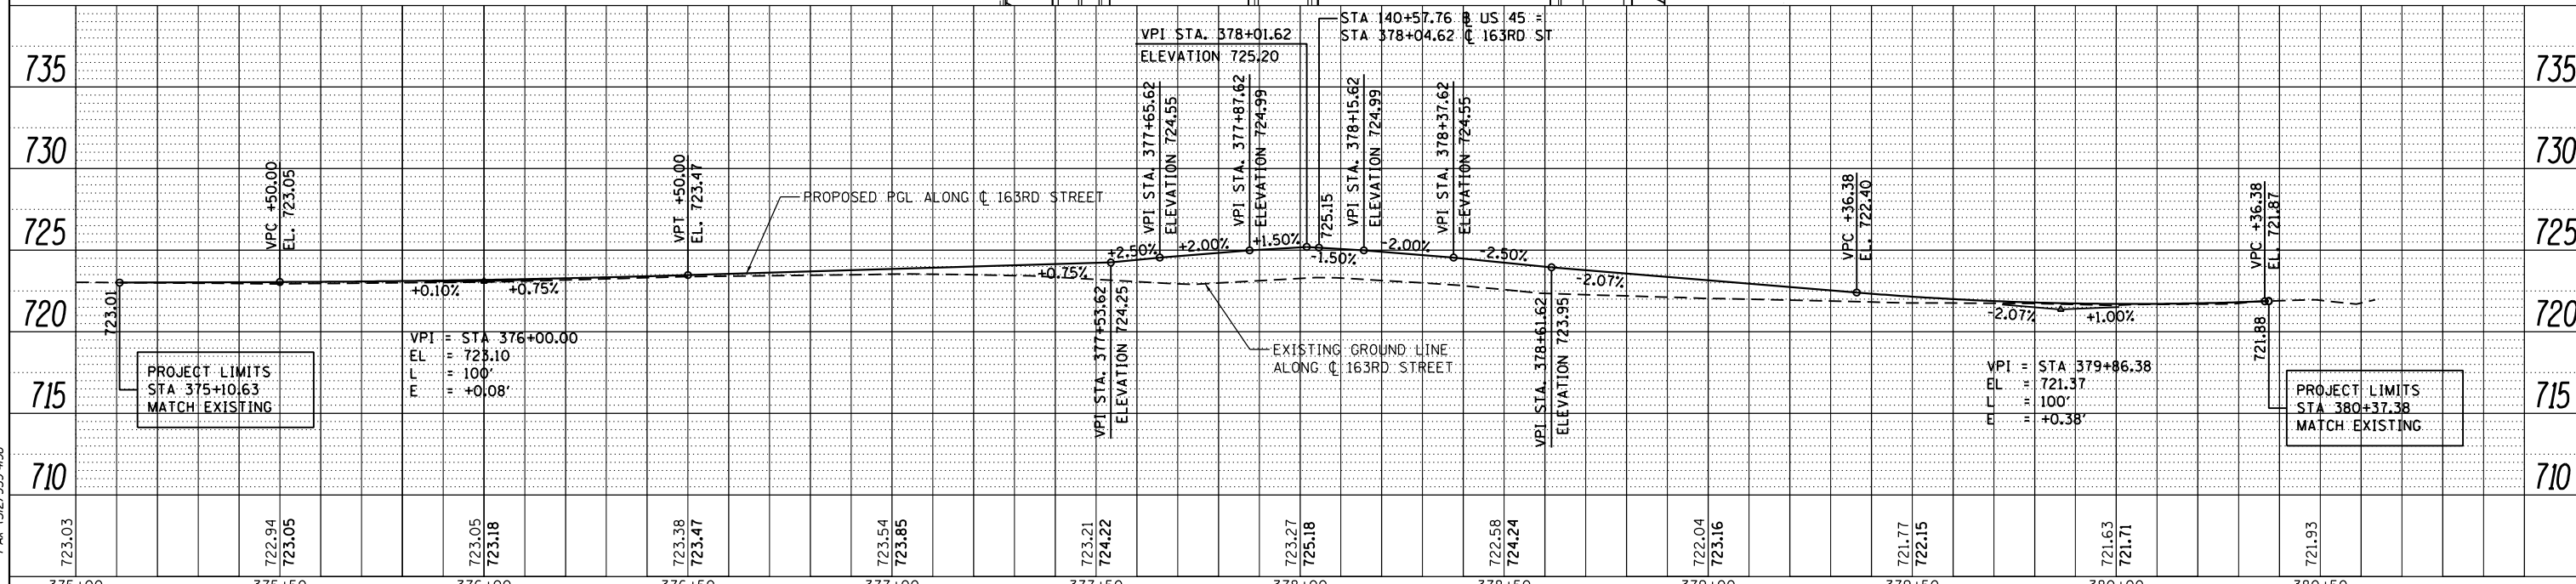

FILE NAME =	USER NAME = Frank.Stallone	DESIGNED - JTF	REVISED -	<b>STATE OF ILLINOIS DEPARTMENT OF TRANSPORTATION</b>	<b>PROPOSED PLAN AND PROFILE - 163RD STREET</b>	F.A.P. R.E.	SECTION	COUNTY	TOTAL SHEETS	SHEET NO.
D160F05-SHT-PLNPRF36.dgn		DRAWN - JTF	REVISED -			330	103R-3	COOK	932	105
PLOT SCALE = 48.0000' / in.		CHECKED - MJT	REVISED -			<b>PP-36</b>		CONTRACT NO. 60F05		
SHT_PLNPROF_URBAN		DATE - 03/13/13	REVISED -			SCALE: 1"=20'H/1"=5'		SHEET 1 OF 1 SHEETS		STA. TO STA.

