


FILE NAME =

7102_land.dwg

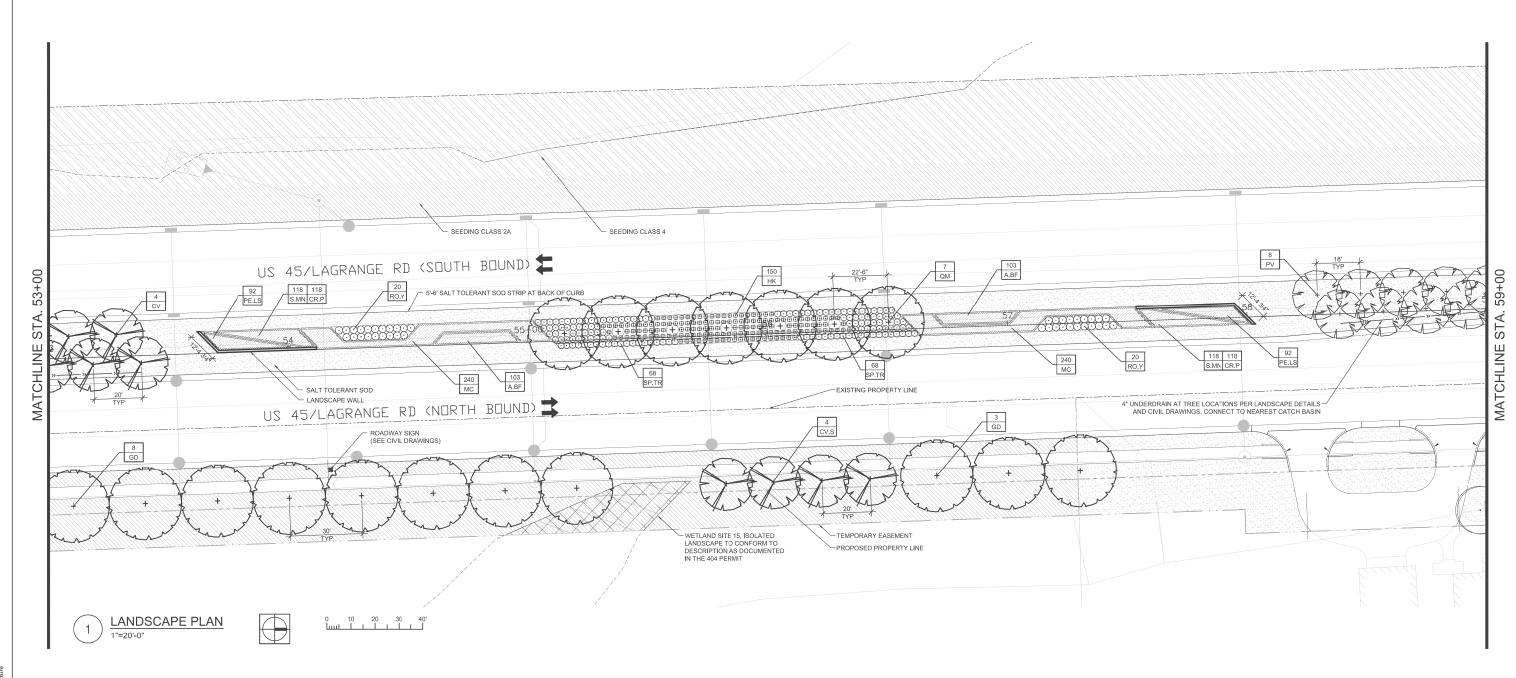

		P	LANT SCHEDULE			
SHADE TRI	EES					
CODE	QUANTITY	BOTANICAL NAME	COMMON NAME	SIZE	ROOT	REMARKS
GD	11	Gymnocladus dioicus	Kentucky Coffee Tree	2.5" cal.	B&B	matching heads
QM	7	Quercus muehlenbergii	Chinkapin Oak	2.5" cal.	B&B	matching heads
ORNAMEN'	TAL TREES					
CODE	QUANTITY	BOTANICAL NAME	COMMON NAME	SIZE	ROOT	REMARKS
CV	4	Crataegus virdis 'Winter King'	Winter King Hawthorn	8'H	B&B	multi-stem
CV.S	4	Crataegus virdis 'Winter King'	Winter King Hawthorn	2.5" cal.	B&B	matching heads
PV	8	Prunus virginiana 'Canada Red'	Canada Red Cherry	2.5" cal.	B&B	matching heads
SHRUBS						
CODE	QUANTITY	BOTANICAL NAME	COMMON NAME	SIZE	ROOT	REMARKS
HK	150	Hypericum kalmianum 'Ames'	St. Johnswort	18"H	pot	30" o.c.
RO.Y	40	Rosa BAline	Easy Elegance Yellow Submarine Rose	3 gal.	pot	36" o.c.
SP.TR	136	Spirea 'Tor'	Birchleaf Tor Spirea	24"H	pot	30" o.c.
PERENNIAI	S, ORNAME	NTAL GRASSES, VINES AND OTH	ER .			
CODE	QUANTITY	BOTANICAL NAME	COMMON NAME	SIZE	ROOT	REMARKS
A.BF	206	Agastache 'Blue Fortune'	Blue Fortune Agastache	gal.	pot	15" o.c.
CR.P	236	Crocus 'Purple'	Purple Crocus	8 cm.	pot	15" interplanted
MC	480	Molinia caerulea 'Moorflamme'	Moorflamme Purple Moore Grass	gal.	pot	18" o.c.
PE.LS	184	Perovskia atriplicifolia 'Little Spire'	Little Spire Russian Sage	gal.	pot	15" o.c.
S.MN	236	Salvia 'May Night'	May Night Salvia	gal.	pot	15" o.c.

DESIGNED - AB

DRAWN - JR

CHECKED - BM

DATE - 03/13/13

USER NAME = J.rossman

PLOT SCALE = AS SHOWN

PLOT DATE = 2/4/2013

- NOTES:

 1. ALL PLANTINGS SHALL FOLLOW IDOT BUREAU OF DESIGN & ENVIRONMENT MANUAL CHAPTER 59 LANDSCAPE DESIGN AND EROSION CONTROL 59—7.09 PLANTING IN URBANIZED AREA FOR SIGHT DISTANCES.
- ALL AREAS TO BE LANDSCAPED SHALL BE EXCAVATED TO THE DEPTH APPROPRIATE FOR THE PROPOSED PLANTINGS. NO EXISTING SOD SHALL REMAIN IN NEW PLANTING AREAS.
- PLANT QUANTITIES SHOWN ON DRAWINGS ARE APPROXIMATE. CONTRACTOR SHALL PROVIDE PLANT MATERIALS SUFFICIENT TO COVER AREAS SHOWN ON PLANS AT THE SPACING INDICATED.
- ANY AREAS OUTSIDE OF THE LANDSCAPE BEDS THAT ARE DISTURBED SHALL BE REPLACED IN KIND.
- 5. NO PLANTING SHALL BE CLOSER THAN 72" FROM FACE OF MEDIAN CURB. NO TREES SHALL BE CLOSER THAN 72" FROM FACE OF MEDIAN CURB.
- MULCH METHOD 2 SHALL BE USED AT ALL SEEDING LOCATIONS NOT PROTECTED BY EROSION CONTROL BLANKET. HATCHING MAY HAVE BEEN OMITTED FOR CLARITY.
- 7. WEED CONTROL. NON-SELECTIVE AND NON-RESIDUAL (WETLAND SHOULD BE USED AT ALL INTERSEEDING CLASS 4 AREAS.)


REVISED -

REVISED -

REVISED -

REVISED

- 8. INTERSEEDING, CLASS 4 SHOULD BE USED WITHIN THE LIMITS OF SELECTIVE CLEARING.
- 9. FOR LANDSCAPE PLANTING DETAILS, SEE SHEETS LA-11 & LA-12.
- 10. FOR PLANT SCHEDULE, SEE SHEET LA-13.
- 11. FOR PROPOSED LANDSCAPE WALL DETAILS, SEE SHEET LA-14.
- 12. FOR ADDITIONAL PLANTING NOTES, SEE SHEET LA-12.
- 13. COORDINATE ALL LANDSCAPE PLANTINGS WITH NEW AND EXISTING UTILITY LINES AND STRUCTURES.
- 14. CONNECT ALL UNDERDRAINS TO NEAREST DRAINAGE STRUCTURE. COORDINATE WITH EOR/AOR.
- 15. ALL NEW SHADE TREES SHALL BE 15'-0" MIN. AWAY FROM OVERHEAD UTILITY LINES AND STRUCTURES.
- CONTRACTOR IS RESPONSIBLE FOR VERIFYING EXISTING CONDITIONS AND SURVEY WITH PROPOSED PLANES. COORDINATE ANY DISCREPANCIES WITH FOR AGR.

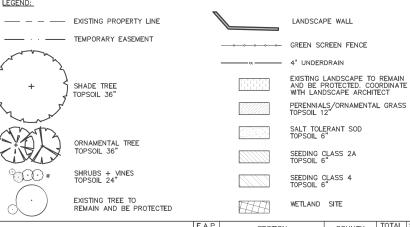

STATE OF ILLINOIS	LANDSCAPING PLAN	F.A.P RTE.	SECTION	COUNTY	TOTAL SHI SHEETS N	NO.
	US 45 (LAGRANGE ROAD)	330	103R-3	COOK	932 4	428
DEPARTMENT OF TRANSPORTATION	,	LA-04		CONTRACT NO. 60F05		
	SCALE: AS SHOWN SHEET NO. 4 OF 15 SHEETS STA. 53+00.00 TO STA. 59+00.00		ILLINOIS FED. AI	D PROJECT		