

EXISTING TYPICAL SECTION

STA. 112+16.80 TO STA. 116+30.74

BRIDGE LOCATION: (SEE STRUCTURAL PLANS)
STA. 116+30.74 TO STA. 119+53.74

EXISTING LEGEND


- (A) HMA OVERLAY, 4"±
- (B) P.C.C. PAVEMENT, 9"±
- (C) COMBINATION CONCRETE CURB AND GUTTER TYPE B-6.24
- (D) CONCRETE MEDIAN
- (E) P.C.C. SIDEWALK, 5"
- (F) CONCRETE RETAINING WALL
- (G) PAVED SHOULDER
- (H) AGGREGATE SUBGRADE, 12"

REMOVAL LEGEND

- (a) PAVEMENT REMOVAL
- (b) HOT-MIX ASPHALT REMOVAL, 2-1/2"
- (c) COMBINATION CURB AND GUTTER REMOVAL
- (d) MEDIAN REMOVAL
- (e) PAVED SHOULDER REMOVAL
- (f) SIDEWALK REMOVAL

PROPOSED LEGEND

- (1) PORTLAND CEMENT CONCRETE PAVEMENT, 9 1/2" (JOINTED)
- (2) STABILIZED SUBBASE HOT-MIX ASPHALT, 4 1/2"
- (3) POLYMERIZED HOT-MIX ASPHALT SURFACE COURSE, MIX "F", N90, 1 3/4"
- (4) POLYMERIZED LEVELING BINDER (MACHINE METHOD), IL-4.75, N50, 3/4"
- (5) AGGREGATE SUBGRADE IMPROVEMENT, 12"
- (6) HOT MIX ASPHALT SHOULDERS, 6"
- (7) CONCRETE MEDIAN, TYPE SB-6.12
- (8) COMBINATION CONCRETE CURB AND GUTTER, TYPE B-6.12
- (9) COMBINATION CONCRETE CURB AND GUTTER, TYPE B-6.24
- (10) PORTLAND CEMENT CONCRETE BASE COURSE, 9 1/2"
- (11) TOPSOIL FURNISH AND PLACE, 4" EROSION CONTROL BLANKET (SEE LANDSCAPING PLAN)
- (12) CONCRETE MEDIAN SURFACE, 4"
- (13) PORTLAND CEMENT CONCRETE SIDEWALK, 5"
- (14) CONCRETE RETAINING WALL (SEE STRUCTURAL PLAN)

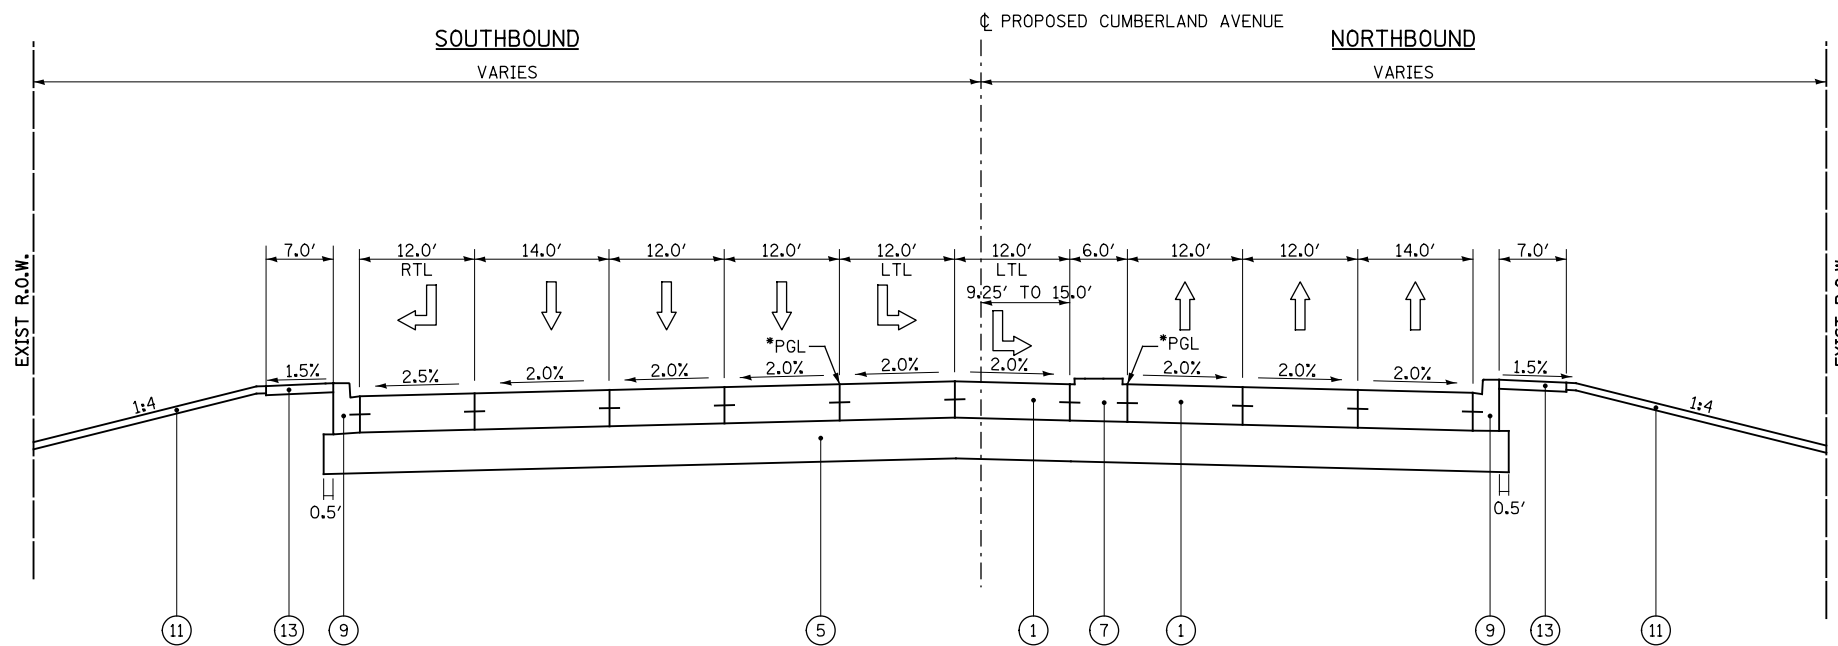

PROPOSED TYPICAL SECTION

STA. 112+26.84 TO STA. 116+22.85

BRIDGE LOCATION: (SEE STRUCTURAL PLANS)
STA. 116+22.85 TO STA. 119+55.86

*SEE SHEET INT 06 OF 10 FOR PGL TRANSITION DETAIL

PATRICK ENGINEERING INC. 4970 VARSITY DRIVE LISLE, IL 60532 patrickengineering.com	USER NAME = tkoeppen(Rdwy_Lisle) PLOT CONFIG = PDF(Grey_Small).plt PLOT SCALE = 1:20 PLOT DATE = 2/18/2013 6:41:19 PM	DESIGNED - CPK DRAWN - MJP CHECKED - JAH DATE - 2/18/2013	REVISED - REVISED - REVISED - REVISED -	STATE OF ILLINOIS DEPARTMENT OF TRANSPORTATION	TYPICAL SECTIONS CUMBERLAND AVENUE		F.A.U. RTE. 2746 SECTION 1616B COUNTY COOK TOTAL SHEETS 404 SHEET NO. 44	60J14
	SCALE: NTS SHEET TYP-02 OF 7 STA. TO STA.				FED. ROAD DIST. NO. ILLINOIS FED. AID PROJECT			