
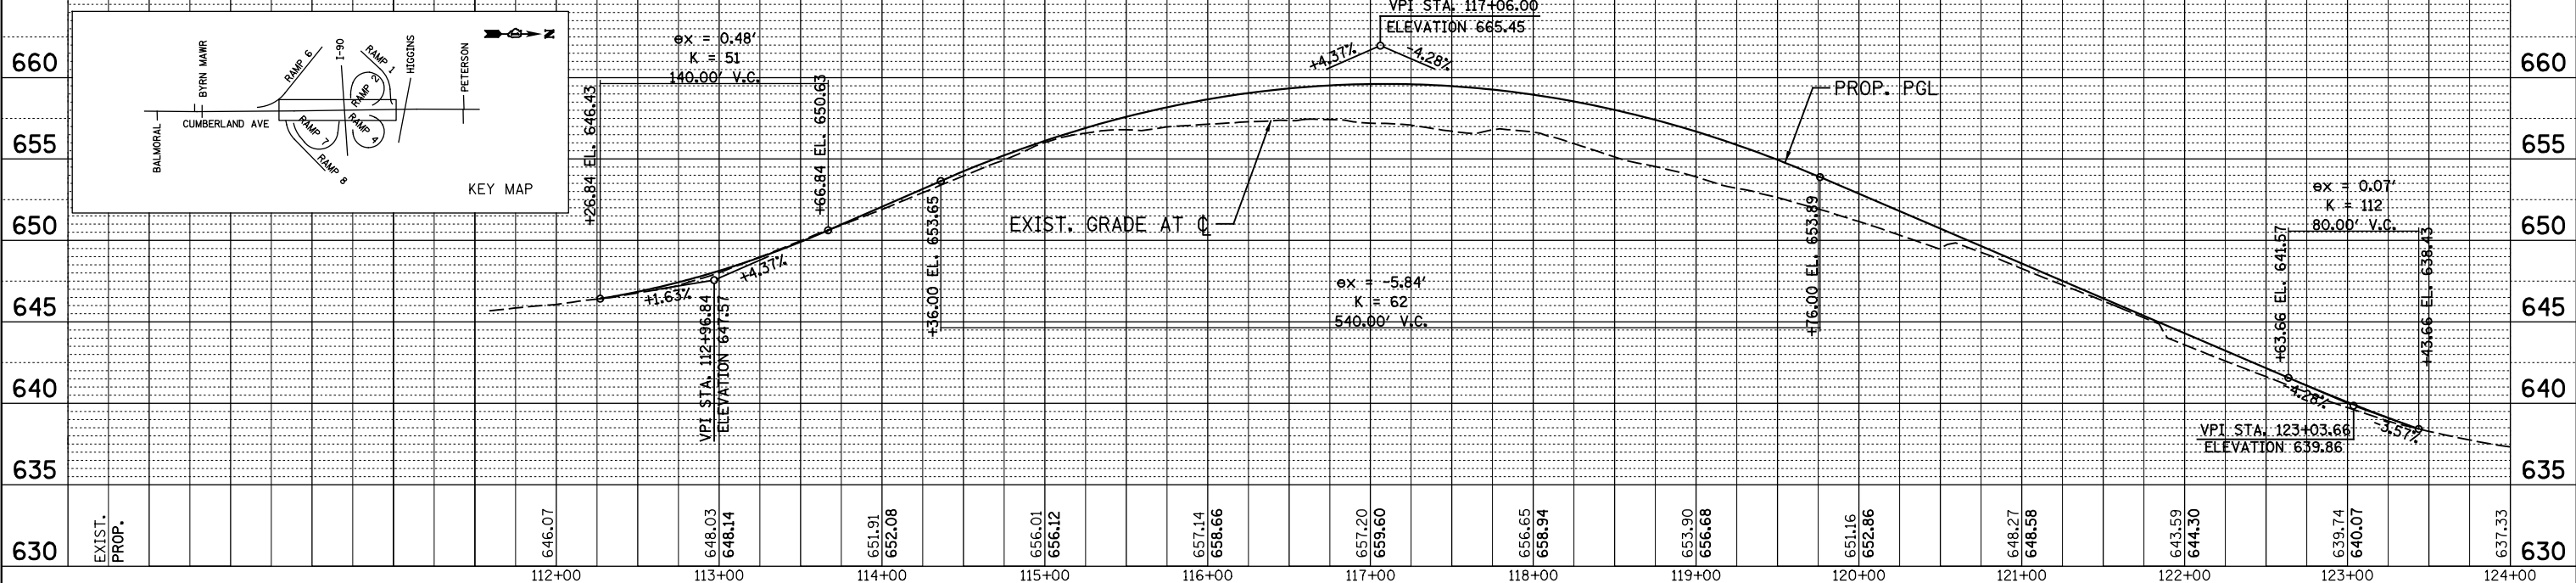
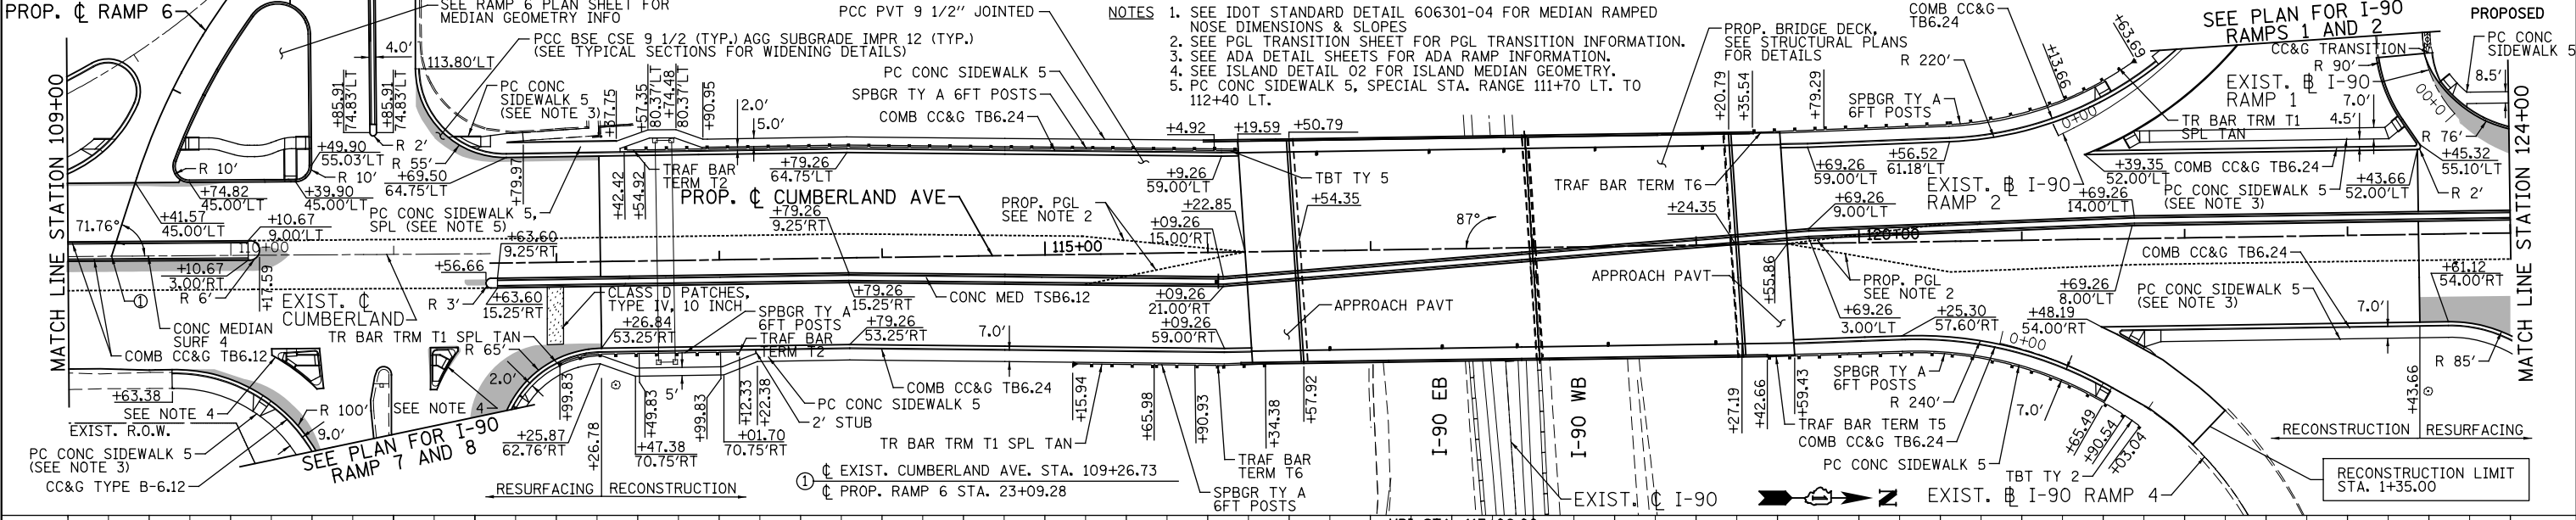


DATE	BY	SURVEYED	CHECKED
		PLOTTED	ATTEMPTED
		NOTE BOOK	FILE NAME
		NO.	

DATE	BY	SURVEYED	CHECKED
		PLOTTED	ATTEMPTED
		NOTE BOOK	FILE NAME
		NO.	

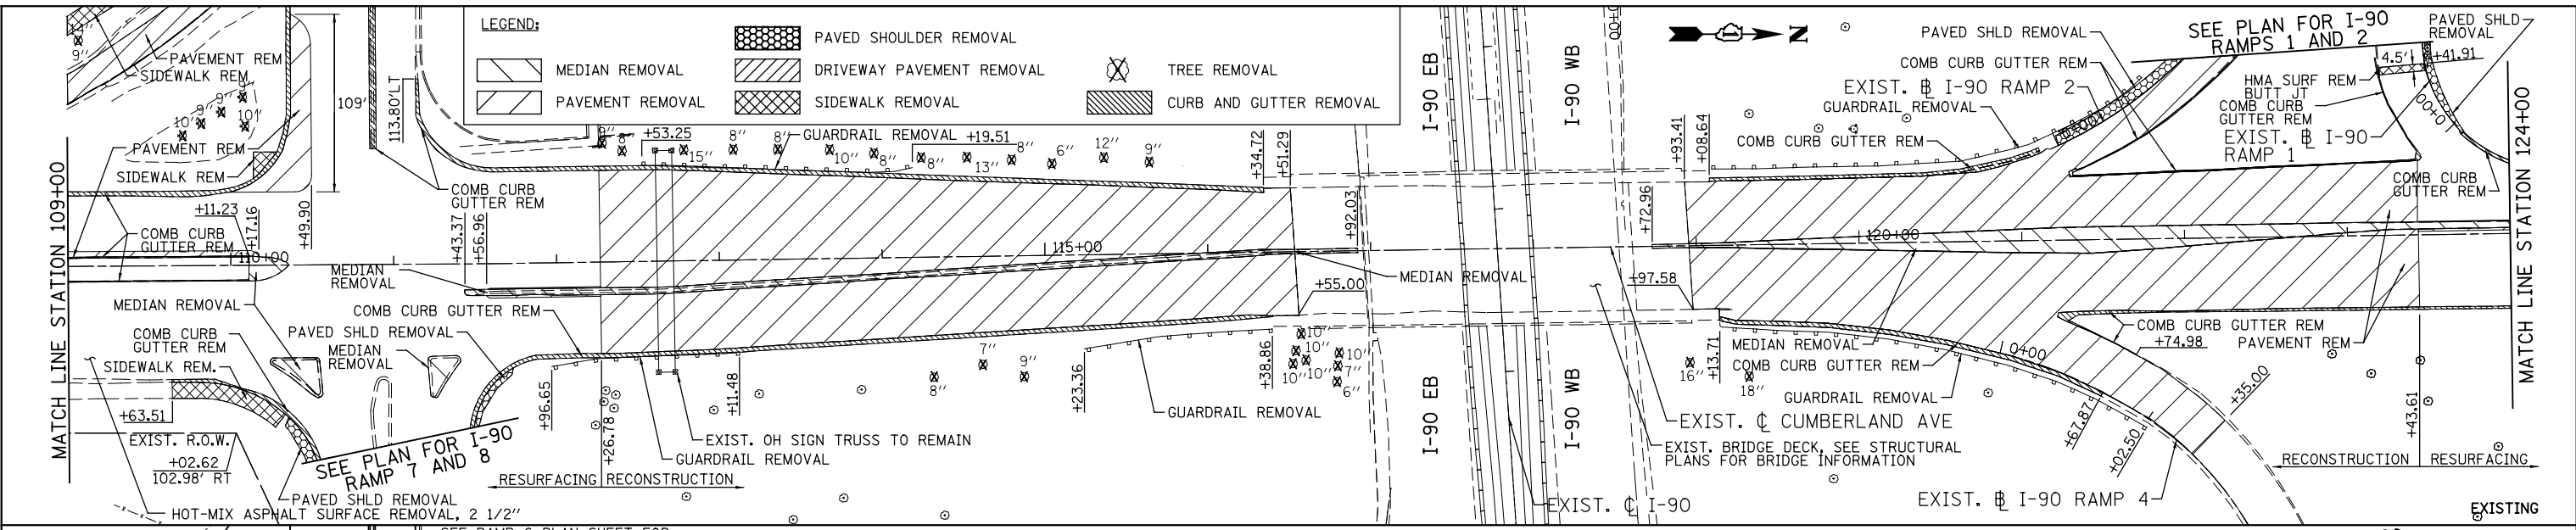

PATRICK ENGINEERING PATRICK ENGINEERING INC. 4970 VARSITY DRIVE LISLE, IL 60532 patrickengineering.com	USER NAME = tkceppen(Rdwy_L1sle) PLOT CONFIG = PDF(Grey_Small).plt PLOT SCALE = 1:100 PLOT DATE = 2/18/2013 4:50:10 PM	DESIGNED - CPK DRAWN - MJP CHECKED - JAH DATE - 2/18/2013	REVISED - REVISED - REVISED - REVISED -	STATE OF ILLINOIS DEPARTMENT OF TRANSPORTATION				ROADWAY PLAN AND PROFILE CUMBERLAND AVENUE				F.A.U. RTE. 2746 SECTION 1616B COUNTY COOK ILLINOIS FED. AID PROJECT	TOTAL SHEETS 404 SHEET NO. 54 60J14
	SCALE: 1"=50' SHEET NO. PP-03 OF 9 STA. 109+00 TO STA. 124+00				FED. ROAD DIST. NO.								