



COMPANY NAME:
 PROJECT CONTACT:
 2/7/2013 4:25:19 PM
 DATE PLOTTED:
 46100196.01-eros-02.dgn
 FILE NAME:
 PLOT DRIVER:
 PEN TABLE:
 standard-trans.tbl

 

LEGEND	
	INLET FILTERS (EA) (UNLESS OTHERWISE NOTED)
	TEMPORARY EROSION CONTROL SEEDING (AC)
	PERIMETER EROSION BARRIER (FT)

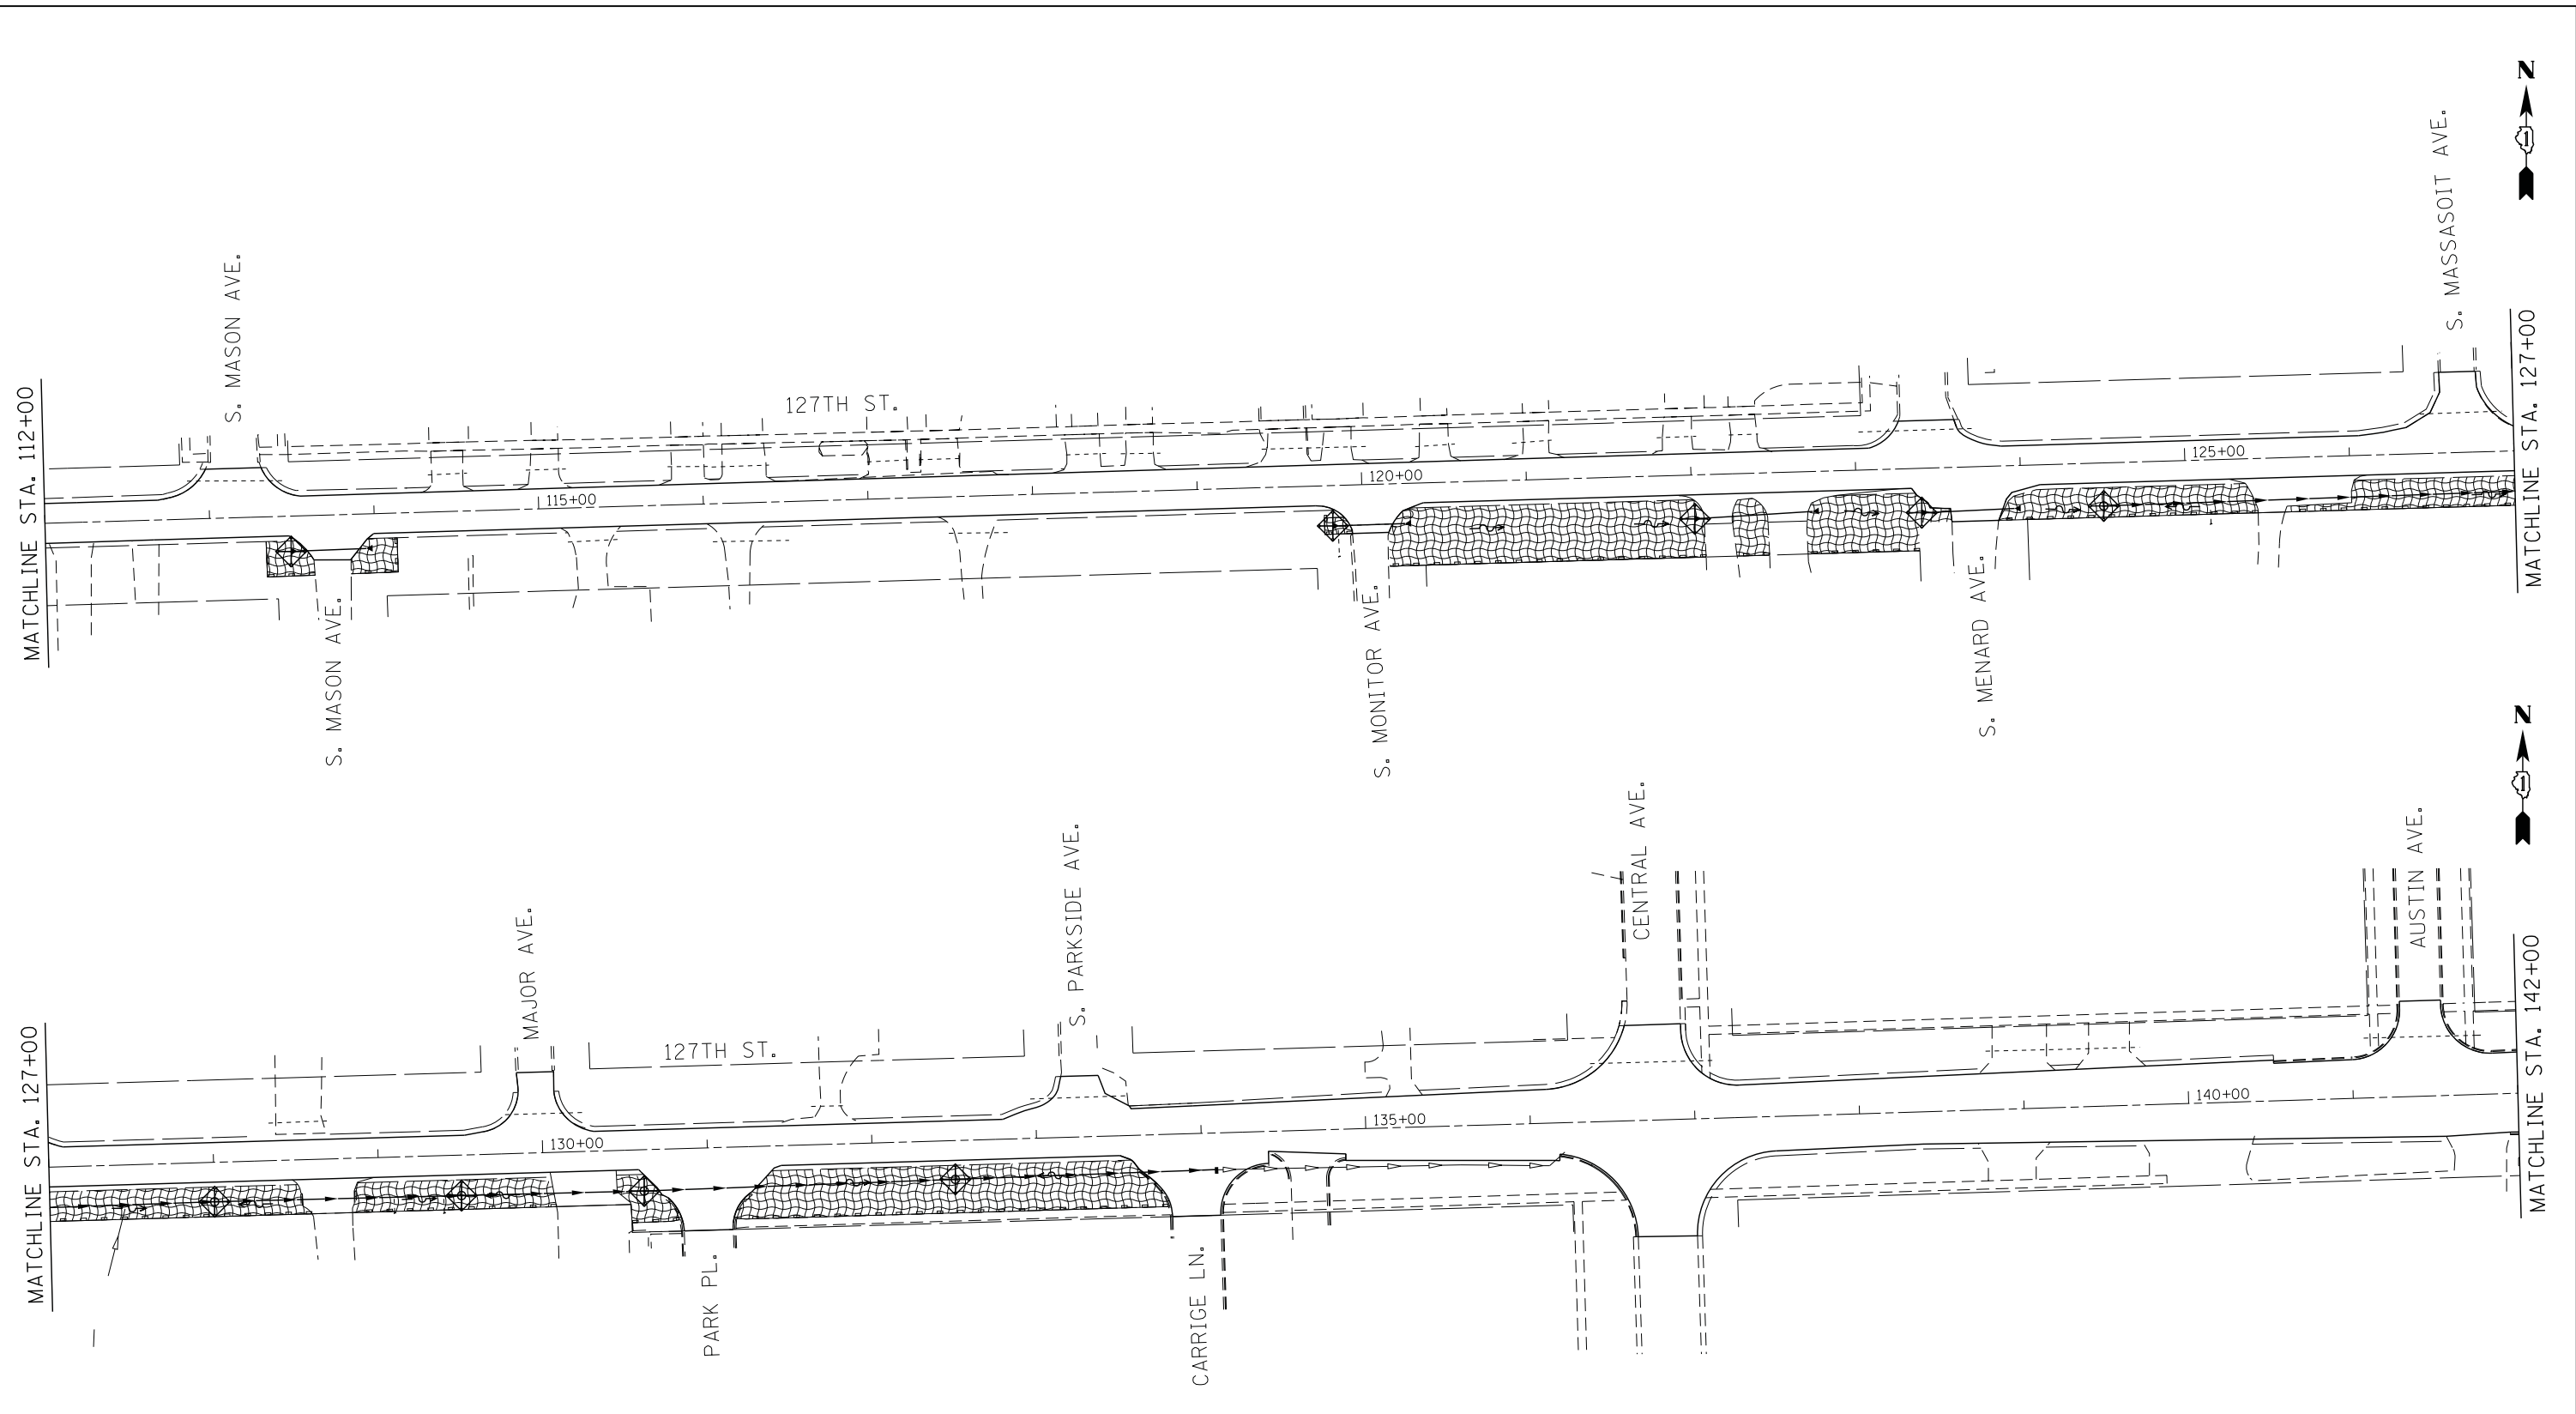

**STATE OF ILLINOIS
 DEPARTMENT OF TRANSPORTATION**

**EROSION CONTROL PLAN
 127TH STREET (RIDGELAND AVE. TO IL RTE. 83)**

SCALE: 1" = 50' SHEET NO. 2 OF 3 SHEETS STA. 112+00 TO STA. 142+00

F.A. RTE.	SECTION	COUNTY	TOTAL SHEETS	SHEET NO.
1587	3034-RS-S	COOK	48	19
FED. ROAD DIST. NO. ILLINOIS FED. AID PROJECT			CONTRACT NO. 60L82	