
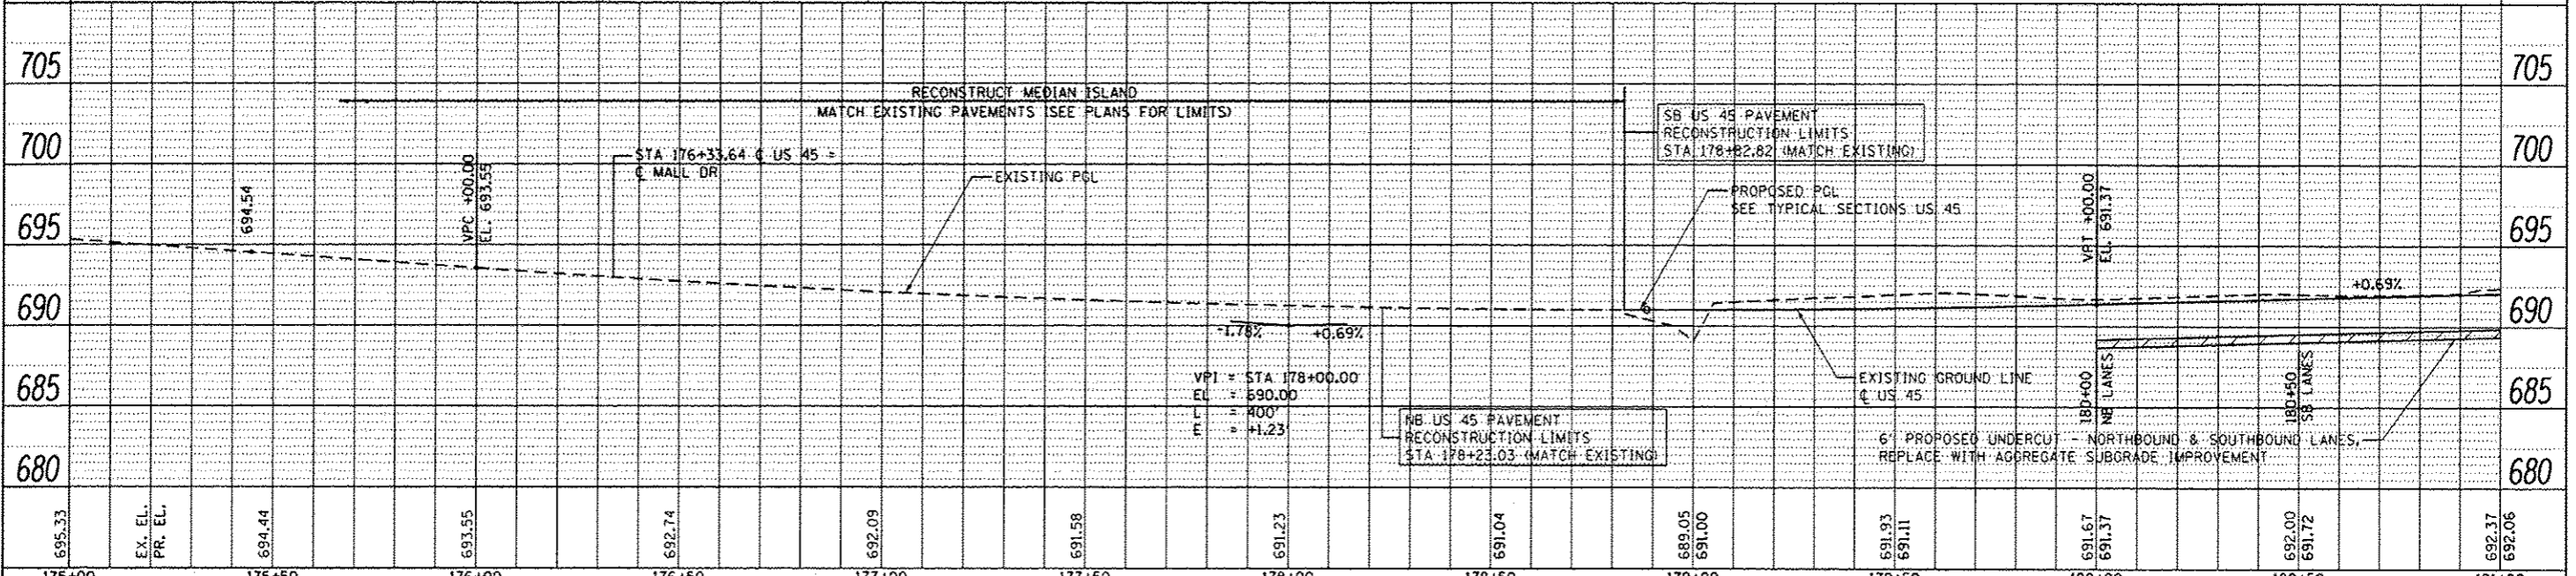


DATE	
BY	
DESIGNED	
DRAWN	
CHECKED	
DATE	
PROJECT	
DATE	
BY	
FILE NAME	

DATE	
BY	
DESIGNED	
DRAWN	
CHECKED	
DATE	
PROJECT	
DATE	
BY	
FILE NAME	

URS  
 100 S. WYOMING DR.  
 SUITE 500  
 CHICAGO, IL 60606  
 TEL 312.954.9000  
 FAX 312.954.9098

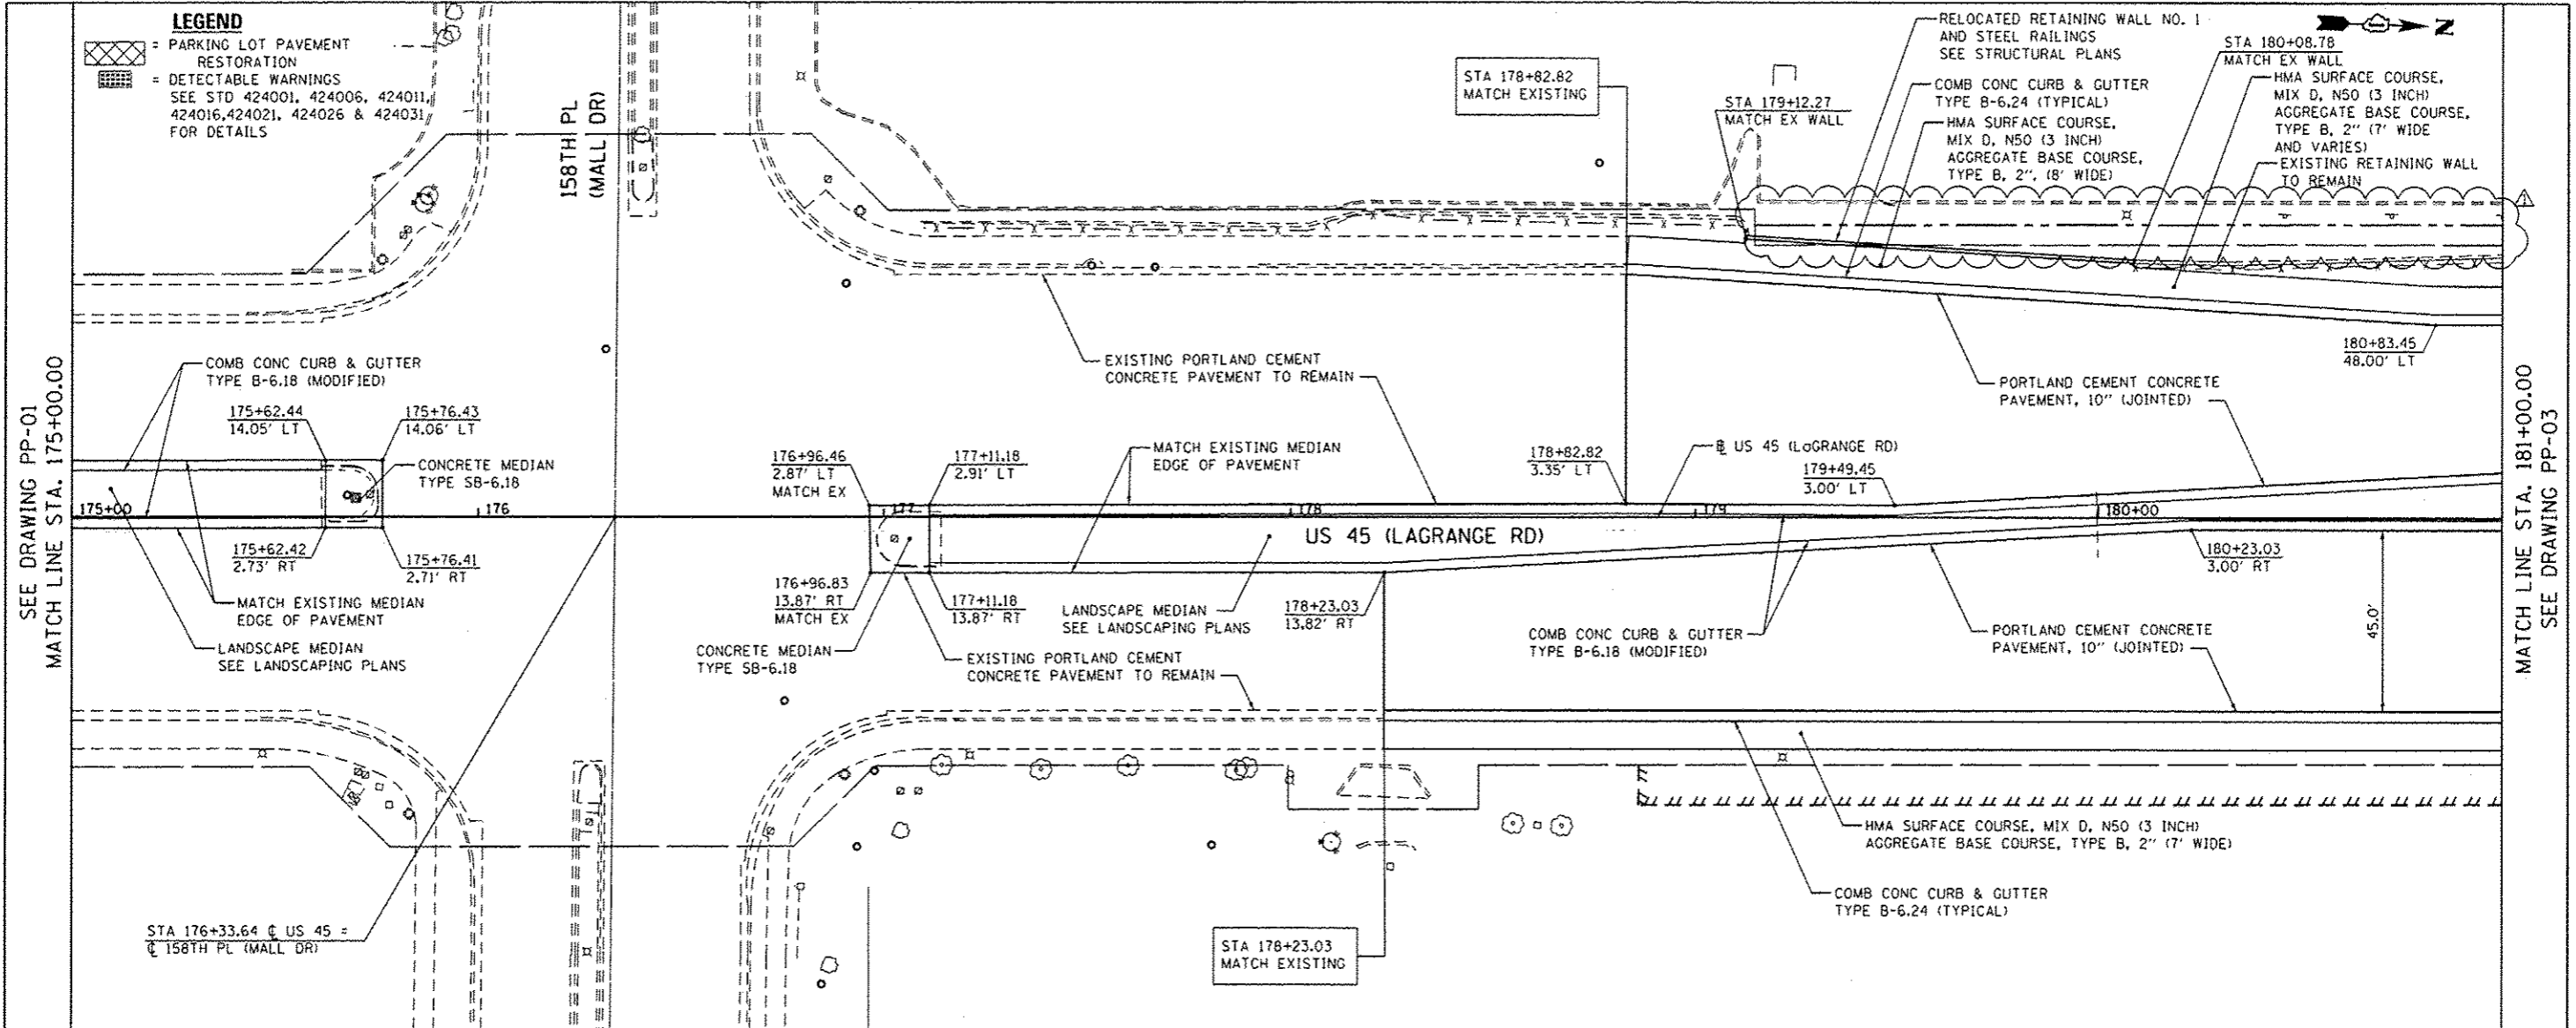

FILE NAME	USER NAME = jomas.push	DESIGNED - JTF	REVISED - 04/12/2013	STATE OF ILLINOIS DEPARTMENT OF TRANSPORTATION		PROPOSED PLAN AND PROFILE - US 45 (LAGRANGE ROAD)		F.A.P. RTE. 330	SECTION 103R-4	COUNTY COOK	TOTAL SHEETS 877	SHEET NO. 53
PLT SCALE = 1/8" = 1'-0"	PLT DATE = 4/11/2013	CHECKED - MJT	REVISED -	SCALE: 1" = 20' HORIZ, 1" = 5' VERT		SHEET 2 OF 18 SHEETS		STA. 175+00.00 TO STA. 181+00.00		CONTRACT NO. 60M61		ILLINOIS FED. AID PROJECT