


DATE	
BY	
REVISION	
NO.	
DATE	
BY	
REVISION	
NO.	

DATE	
BY	
REVISION	
NO.	
DATE	
BY	
REVISION	
NO.	


URS
 90 S. WACKER DR
 CHICAGO, IL 60606
 TEL (312) 519-0000
 FAX (312) 519-0000

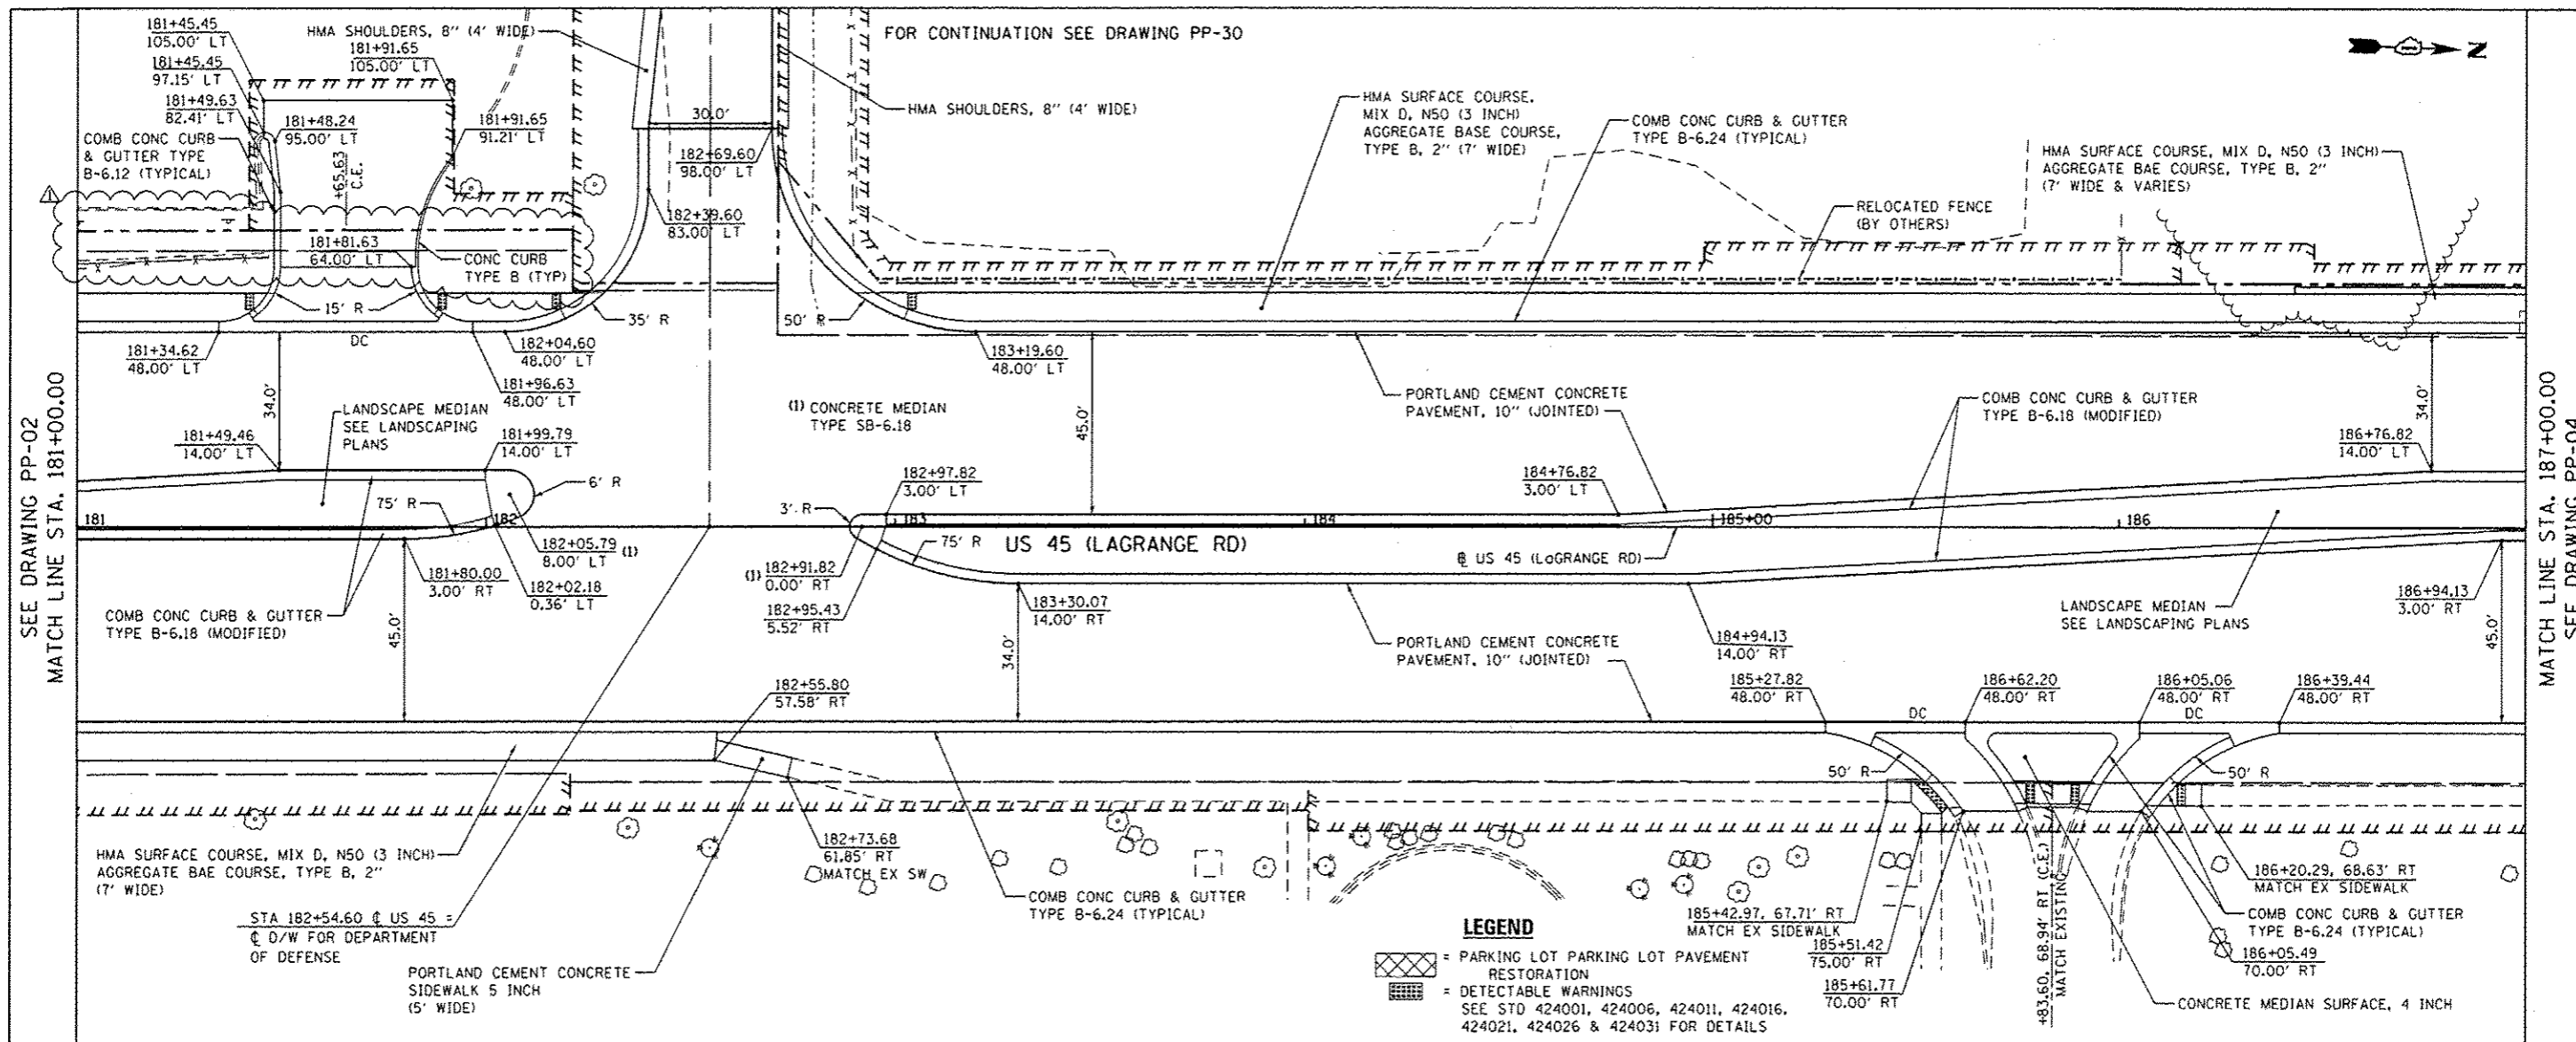

LEGEND

[Symbol] = PARKING LOT PAVEMENT RESTORATION

[Symbol] = DETECTABLE WARNINGS SEE STD 424001, 424006, 424011, 424016, 424021, 424026 & 424031 FOR DETAILS

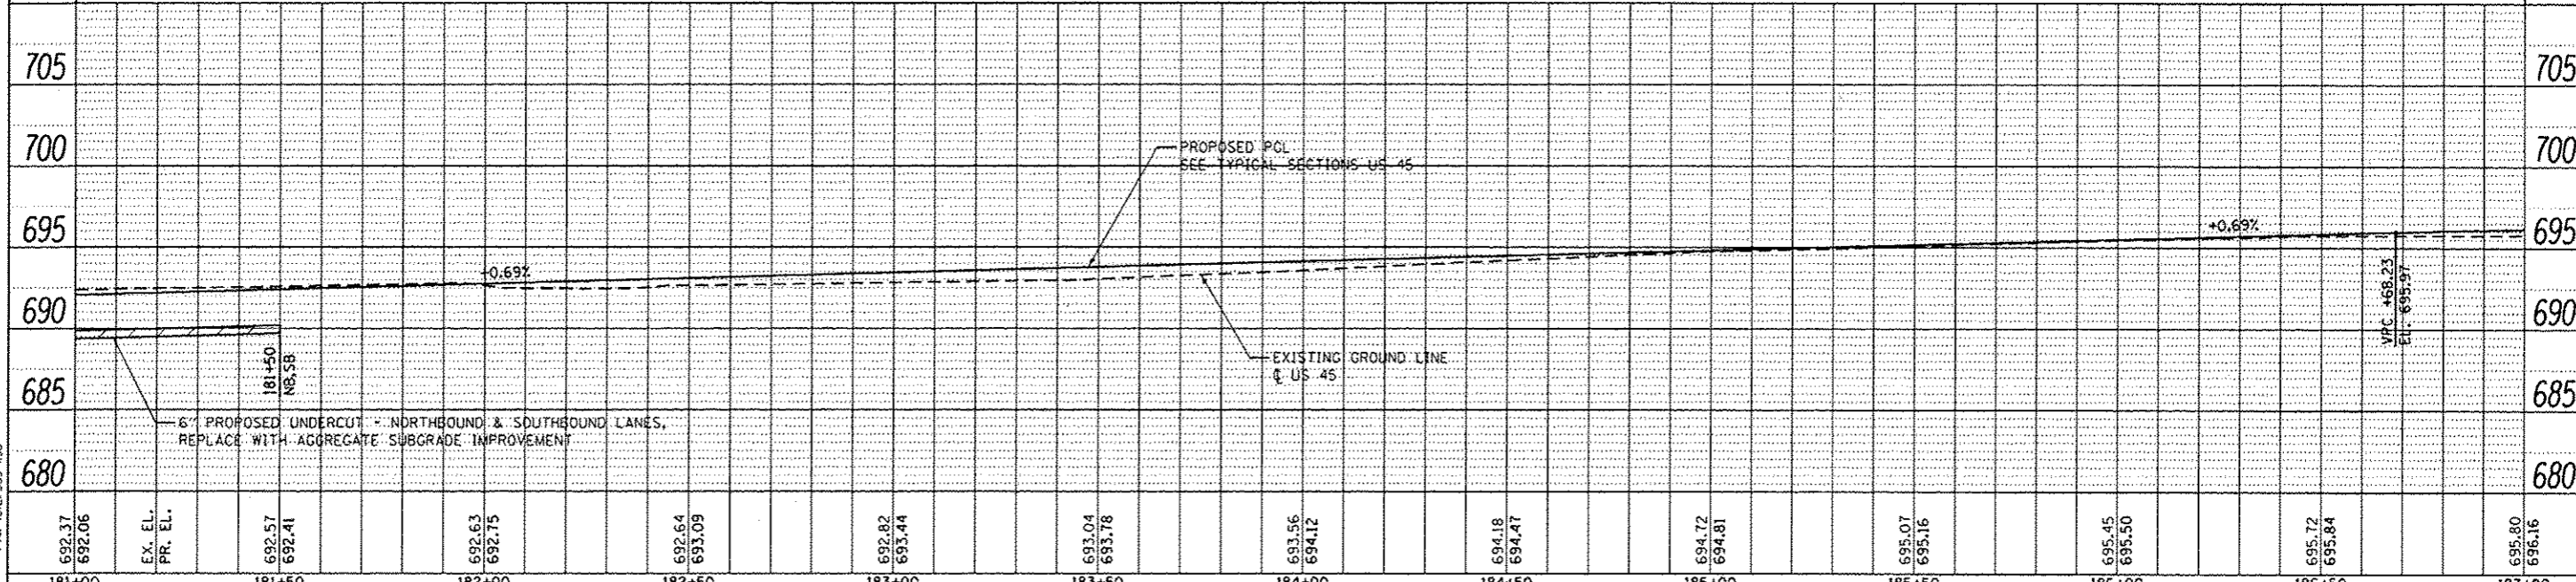

FILE NAME: 01606M1-SHT-PLAN-PP-03.dgn	USER NAME: jomas_pwh	DESIGNED: JTF	REVISED: 04/12/2013	STATE OF ILLINOIS DEPARTMENT OF TRANSPORTATION		PROPOSED PLAN AND PROFILE - US 45 (LAGRANGE ROAD)		F.A.P. RTE. 330	SECTION 103R-4	COUNTY COOK	TOTAL SHEETS 877	SHEET NO. 54
PLT SCALE: 48.0000	PLT DATE: 4/11/2013	CHECKED: MJT	REVISED:	SCALE: 1"=20' HORIZ, 1"=5' VERT		SHEET 3 OF 18 SHEETS		STA. 181+00.00 TO STA. 187+00.00		CONTRACT NO. 606M1		
ILLINOIS FED. AID PROJECT												