


REMOVAL LEGEND

- PAVEMENT REMOVAL
- HOT MIX ASPHALT SURFACE REMOVAL
- PAVED SHOULDER REMOVAL
- MEDIAN OR ISLAND REMOVAL
- DRIVEWAY PAVEMENT REMOVAL
- SIDEWALK REMOVAL
- PARKING LOT PAVEMENT REMOVAL
- TREE REMOVAL (ACRES)
- SELECTIVE CLEARING (S.F.)
- TREE REMOVAL (UNIT DIAMETER)
- TREE PROTECTION (UNIT DIAMETER) - TEMPORARY FENCE AND TREE ROOT PRUNING
- REMOVE SIGN PANEL ASSEMBLY - (TYPE SPECIFIED)
- MAIL BOX REMOVAL AND RELOCATION (NOT PAID SEPARATELY)

NOTES:

1. THE CONTRACTOR SHALL CONTACT THE ROADSIDE DEVELOPMENT UNIT IN THE BUREAU OF MAINTENANCE AT (847) 705-4171 AT LEAST 72 HOURS IN ADVANCE OF SELECTIVE CLEARING WORK TO ASSIST WITH MARKING OF TREES TO BE SAVED.
2. TEMPORARY FENCE USED IN TREE PROTECTION SHALL BE LOCATED A MINIMUM OF 1 FOOT OUTSIDE THE DRIPLINE OF THE TREE TO BE PROTECTED AND IN NO CASE CLOSER THAN 5 FEET TO THE TRUNK OF ANY TREE.
3. IN AREAS OF SELECTIVE CLEARING, MULCH METHOD 2 (ACRES) AND WEED CONTROL, PRE-EMERGENT GRANULAR HERBICIDE (ACRES) IS TO BE APPLIED.
4. SEE EROSION CONTROL PLANS FOR TEMPORARY FENCE LIMITS AND "NO INTRUSION" SIGNING LOCATIONS.

SEE DRAWING EX-01
MATCH LINE STA. 195+00.00

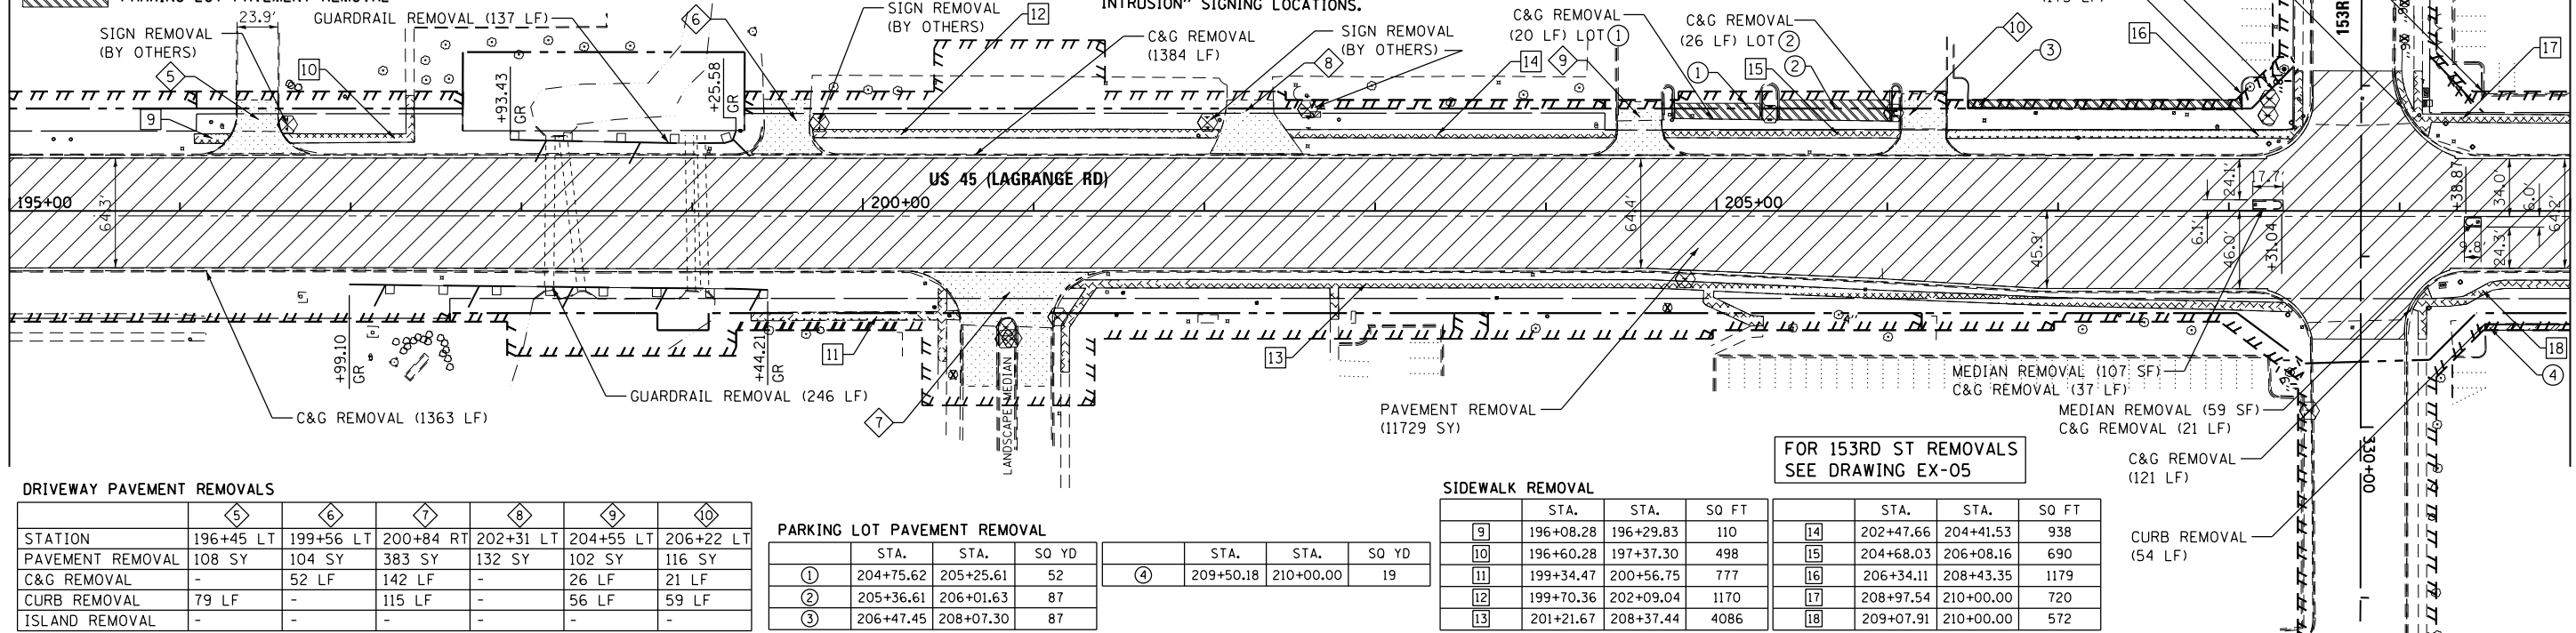

DRIVEWAY PAVEMENT REMOVALS

STATION	196+45 LT	199+56 LT	200+84 RT	202+31 LT	204+55 LT	206+22 LT
PAVEMENT REMOVAL	108 SY	104 SY	383 SY	132 SY	102 SY	116 SY
C&G REMOVAL	-	52 LF	142 LF	-	26 LF	21 LF
CURB REMOVAL	79 LF	-	115 LF	-	56 LF	59 LF
ISLAND REMOVAL	-	-	-	-	-	-

PARKING LOT PAVEMENT REMOVAL

STA.	STA.	SO YD	STA.	STA.	SO YD
①	204+75.62	205+25.61	52	④	209+50.18
②	205+36.61	206+01.63	87		
③	206+47.45	208+07.30	87		


SIDEWALK REMOVAL

STA.	STA.	SO FT	STA.	STA.	SO FT
⑨	196+08.28	196+29.83	110	⑭	202+47.66
⑩	196+60.28	197+37.30	498	⑮	204+68.03
⑪	199+34.47	200+56.75	777	⑯	206+34.11
⑫	199+70.36	202+09.04	1170	⑰	208+97.54
⑬	201+21.67	208+37.44	4086	⑱	209+07.91

FOR 153RD ST REMOVALS
SEE DRAWING EX-05

MATCH LINE STA. 210+00.00
SEE BELOW

SEE ABOVE
MATCH LINE STA. 210+00.00

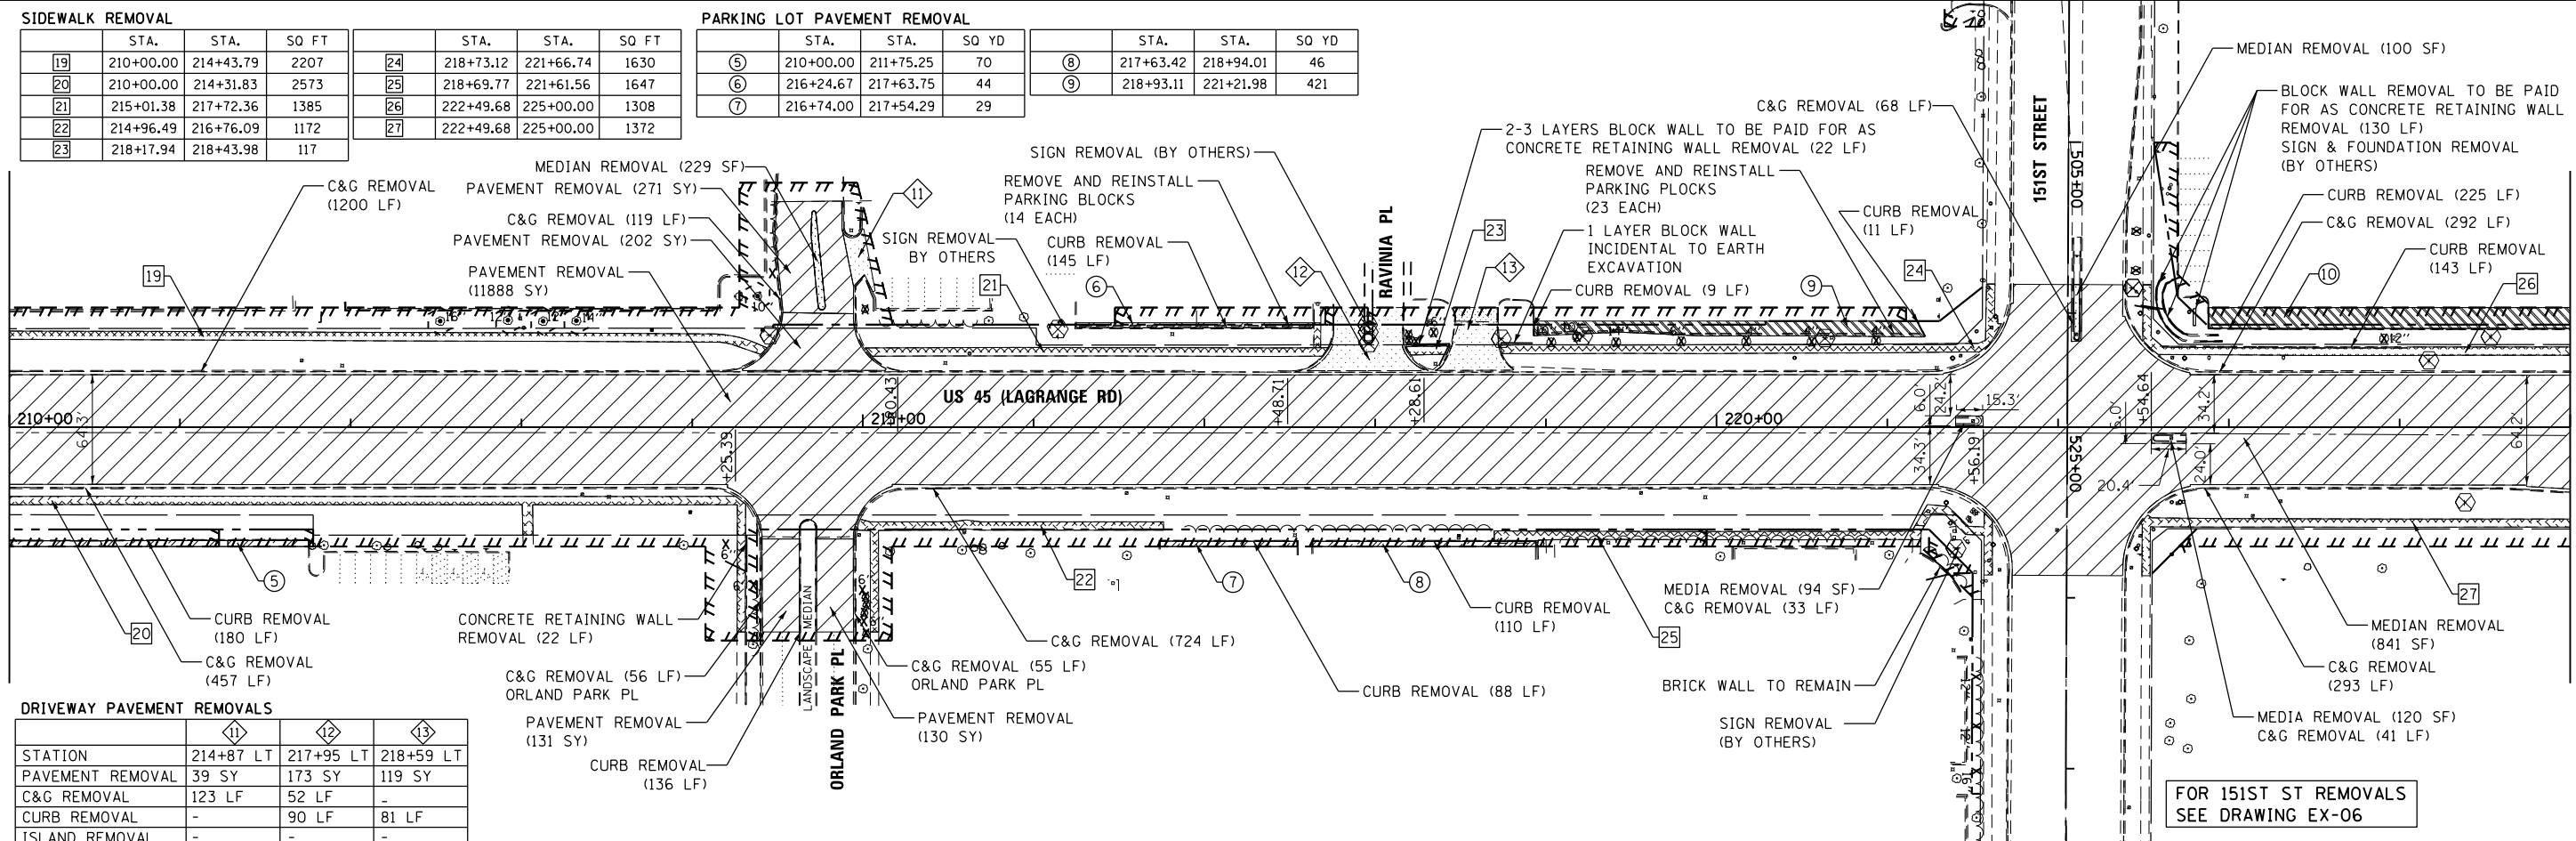

DRIVEWAY PAVEMENT REMOVALS

STATION	214+87 LT	217+95 LT	218+59 LT
PAVEMENT REMOVAL	39 SY	173 SY	119 SY
C&G REMOVAL	123 LF	52 LF	-
CURB REMOVAL	-	90 LF	81 LF
ISLAND REMOVAL	-	-	-

PARKING LOT PAVEMENT REMOVAL

STA.	STA.	SO YD	STA.	STA.	SO YD
⑤	210+00.00	211+75.25	70	⑧	217+63.42
⑥	216+24.67	217+63.75	44	⑨	218+93.11
⑦	216+74.00	217+54.29	29		

FOR 151ST ST REMOVALS
SEE DRAWING EX-06

MATCH LINE STA. 225+00.00
SEE DRAWING EX-03



100 S. WACKER DR.
SUITE 600
CHICAGO, IL 60606
TEL (312) 939-1000
FAX (312) 939-4998

FILE NAME = D160M61-SHT-REM02.dgn	USER NAME = Anthony.Plutz	DESIGNED - BFH	REVISED -
PLOT SCALE = 100.000000' / 1"	CHECKED - MJT	DRAWN - BFH	REVISED -
PLOT DATE = 3/14/2013	DATE - 03/13/2013		REVISED -

STATE OF ILLINOIS
DEPARTMENT OF TRANSPORTATION

EXISTING PLAN AND REMOVALS - US 45 (LAGRANGE ROAD)

SCALE: 1"=50' SHEET 2 OF 4 SHEETS STA. 195+00.00 TO STA. 225+00.00

F.A.P. RTE. 330	SECTION 103R-4	COUNTY COOK	TOTAL SHEETS 877	SHEET NO. 46
EX-02		CONTRACT NO. 60M61		
ILLINOIS FED. AID PROJECT				