

**LEGEND**

- = PAVEMENT RESTORATION
  - = DETECTABLE WARNINGS
- SEE STD 424001, 424006, 424011, 424016, 424021, 424026 & 424031 FOR DETAILS



PLAN	SURVEYED	DATE
	PLOTTED	
	GRADES CHECKED	
	STRUCTURE NOTATIONS CHECKED	
	NOTE BOOK NO.	
	FILE NAME	

PROFILE	SURVEYED	DATE
	PLOTTED	
	GRADES CHECKED	
	STRUCTURE NOTATIONS CHECKED	
	NOTE BOOK NO.	
	FILE NAME	

**URS**  
100 S. WACKER DR.  
SUITE 500  
CHICAGO, IL 60606  
TEL: (312) 339-4000  
FAX: (312) 339-4098

SEE DRAWING PP-04  
MATCH LINE STA. 193+00.00

MATCH LINE STA. 199+00.00  
SEE DRAWING PP-06

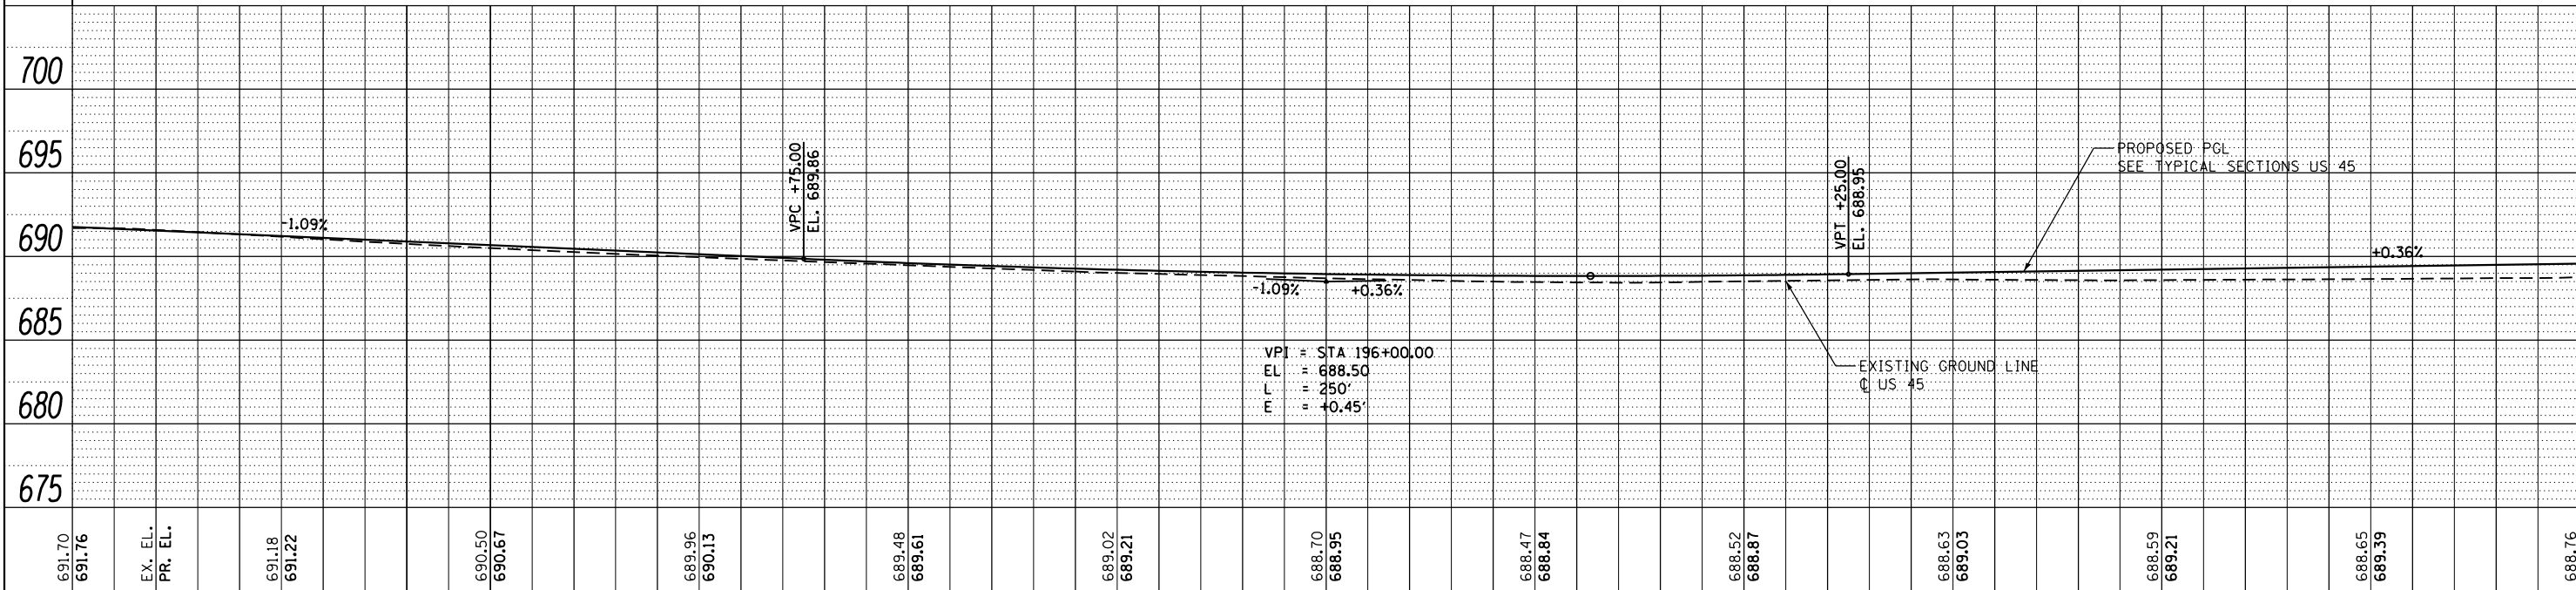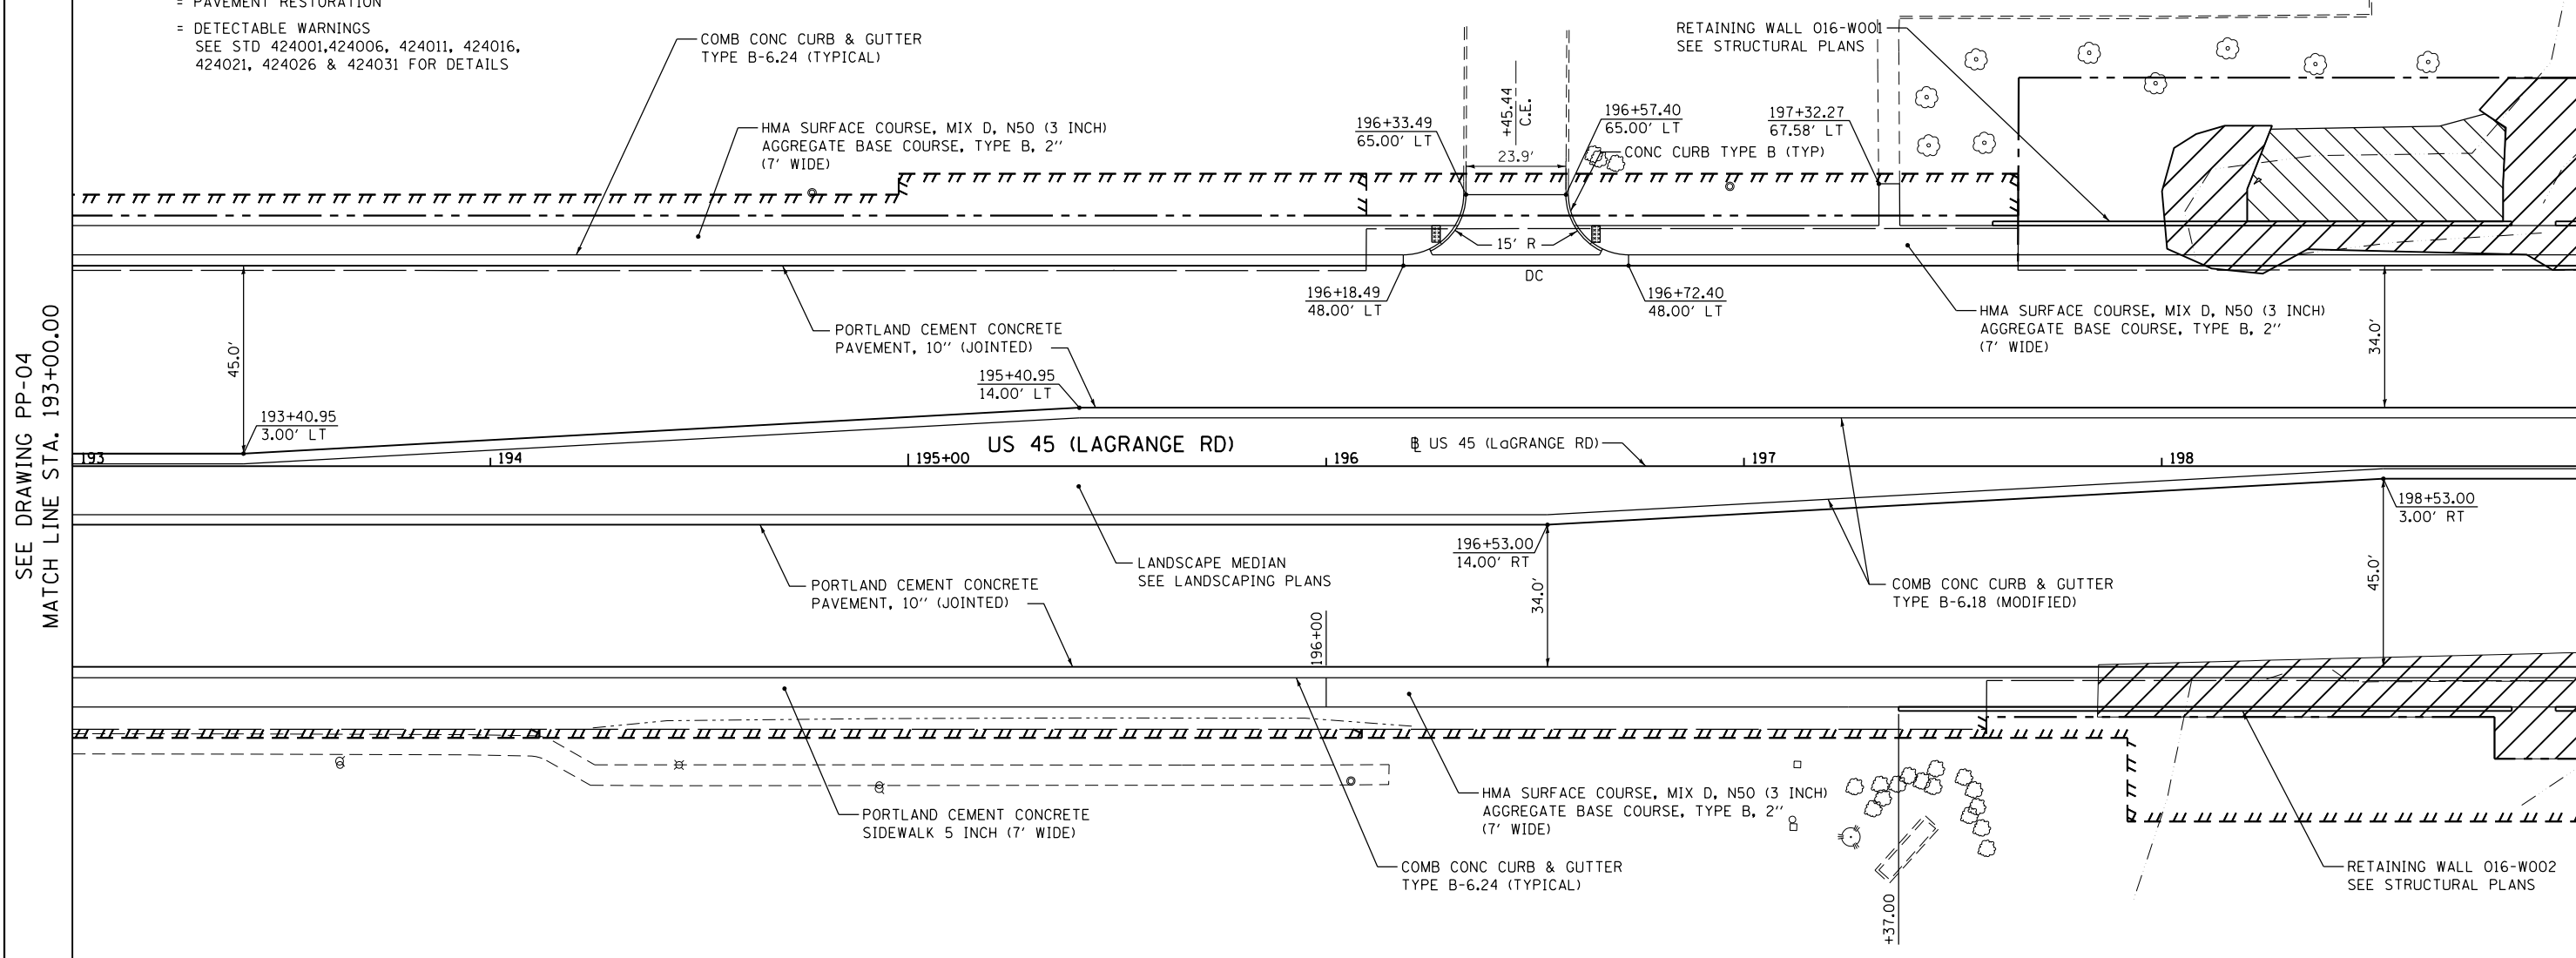

FILE NAME =	USER NAME = Frank.Stallone	DESIGNED - JTF	REVISED -
D160M61-SHT-PLNPRF05.dgn		DRAWN - JTF	REVISED -
		CHECKED - MJT	REVISED -
		DATE - 03/13/2013	REVISED -

**STATE OF ILLINOIS  
DEPARTMENT OF TRANSPORTATION**

**PROPOSED PLAN AND PROFILE - US 45 (LAGRANGE ROAD)**

SCALE: 1"=20'H; 1"=5' SHEET 5 OF 18 SHEETS STA. 193+00.00 TO STA. 199+00.00

F.A.P. RT.	SECTION	COUNTY	TOTAL SHEETS	SHEET NO.
330	103R-4	COOK	877	56
<b>PP-05</b>		CONTRACT NO. 60M61		
ILLINOIS FED. AID PROJECT				