

PLAN	SURVEYED	DATE
	PLOTTED	BY
	GRADES CHECKED	
	ALIGNMENT CHECKED	
	STRUCTURE NOTATIONS CHECKED	
	NOTE BOOK NO.	
	FILE NAME	



PROFILE	SURVEYED	DATE
	PLOTTED	BY
	GRADES CHECKED	
	ALIGNMENT CHECKED	
	STRUCTURE NOTATIONS CHECKED	
	NOTE BOOK NO.	
	FILE NAME	

100 S. WACKER DR.
SUITE 500
CHICAGO, IL 60606
TEL (312) 329-4000
FAX (312) 329-4098



SEE DRAWING PP-05
MATCH LINE STA. 199+00.00

MATCH LINE STA. 205+00.00
SEE DRAWING PP-07

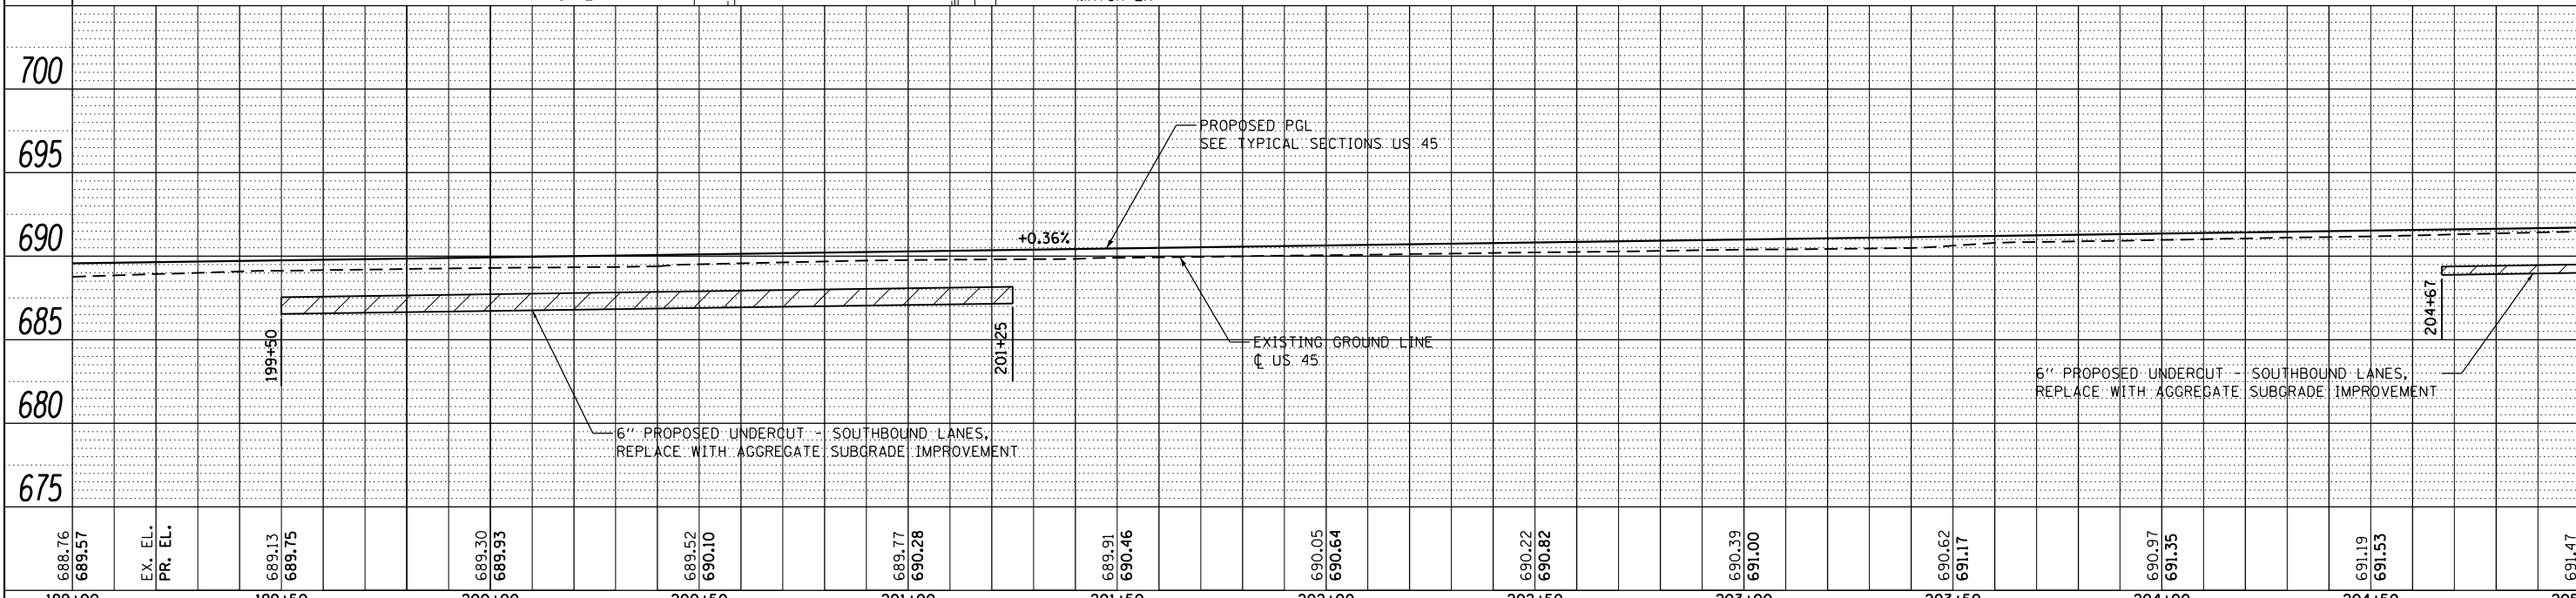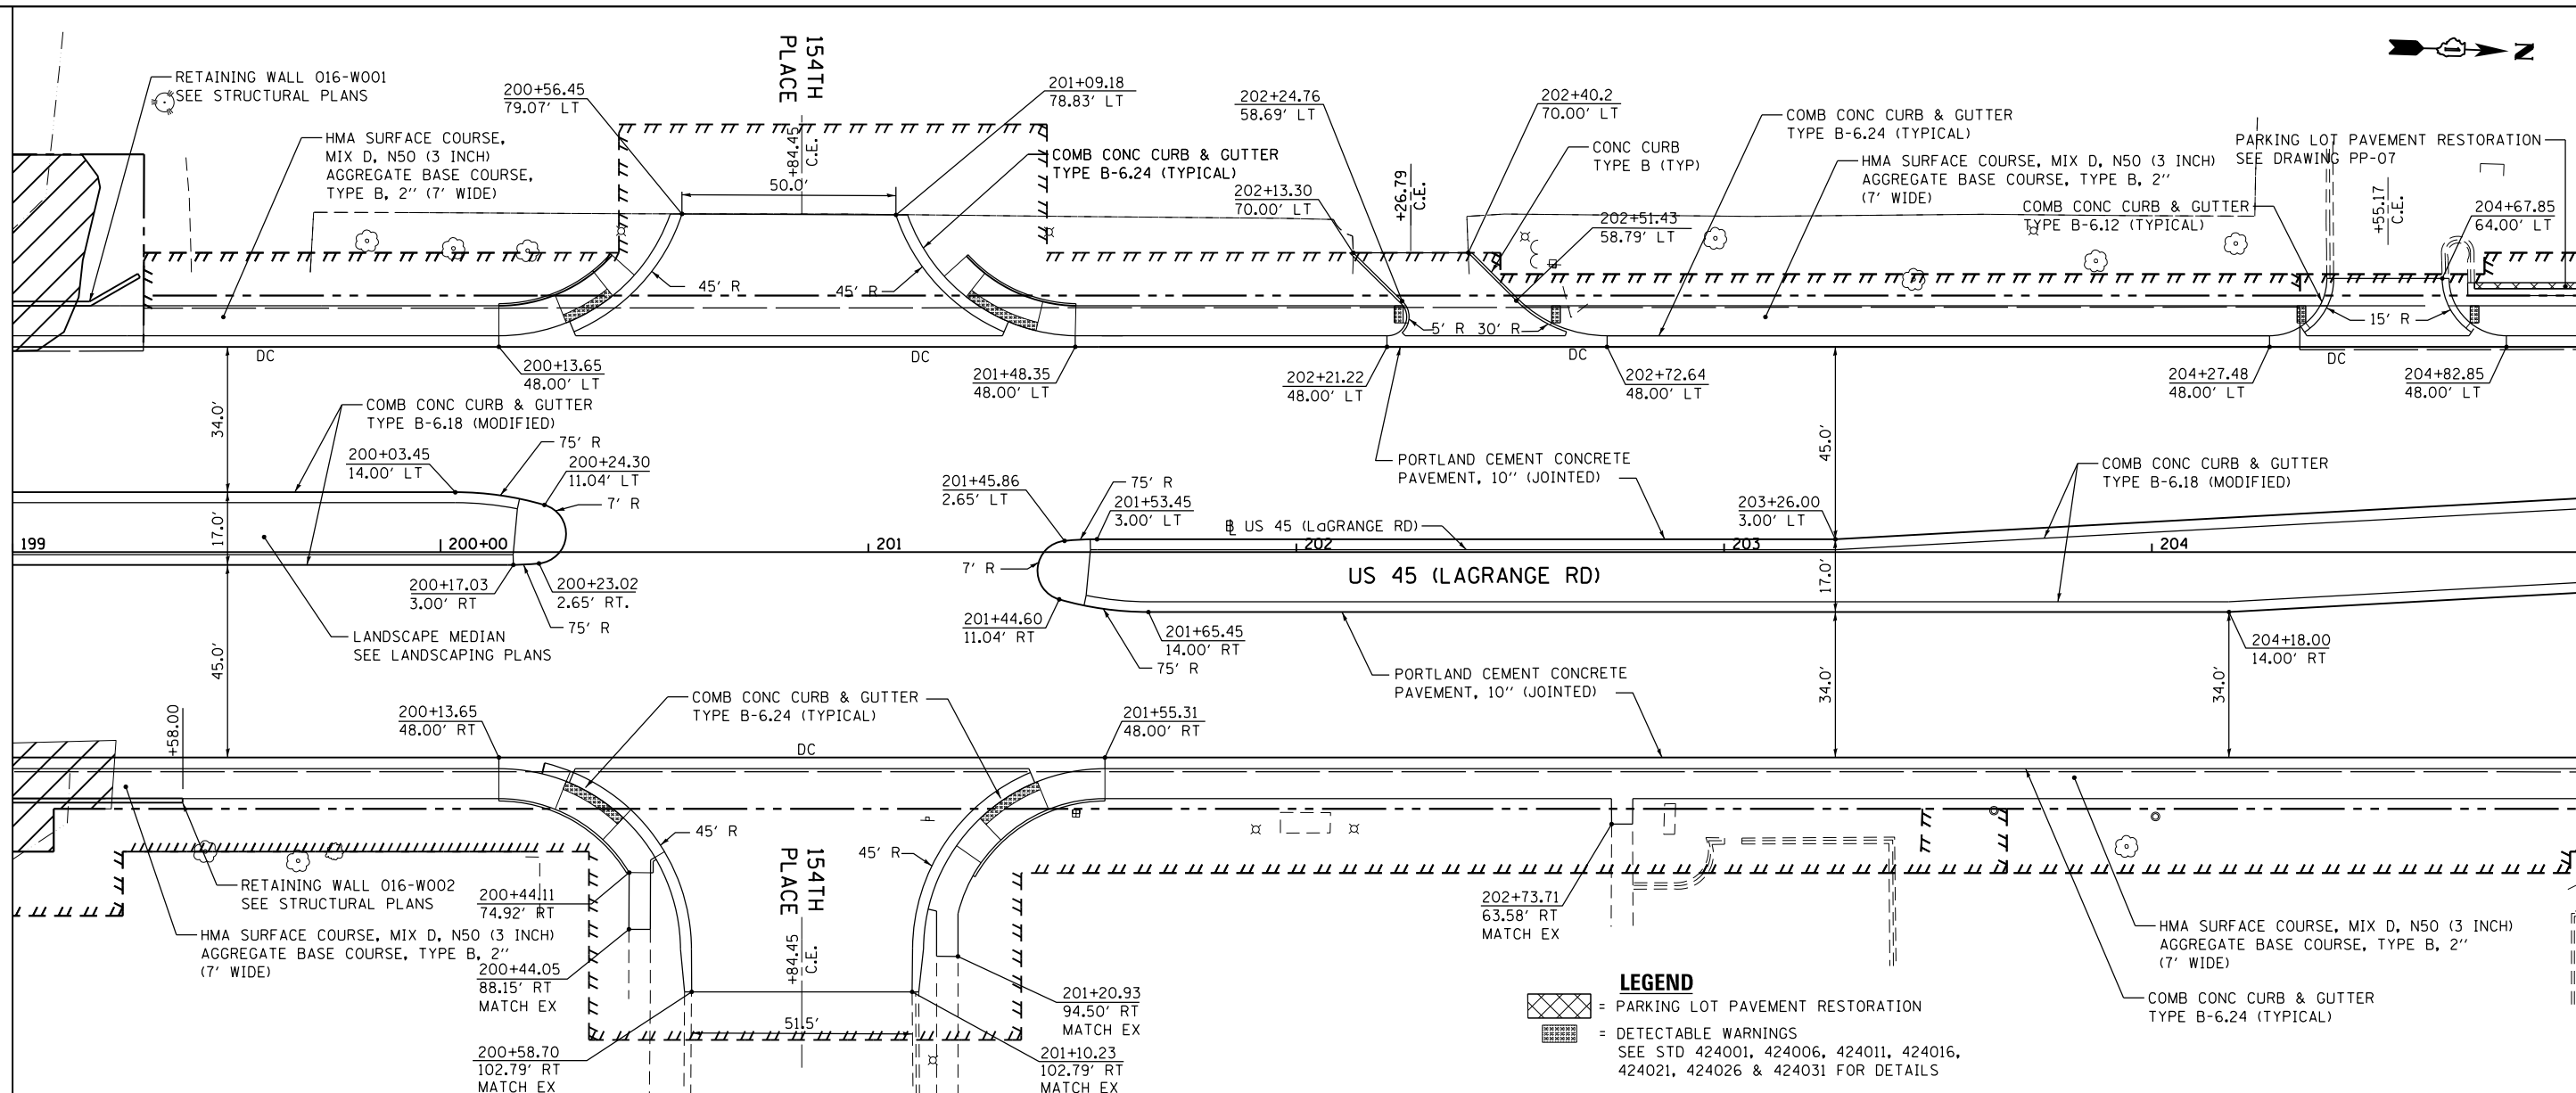

LEGEND
 = PARKING LOT PAVEMENT RESTORATION
 = DETECTABLE WARNINGS
 SEE STD 424001, 424006, 424011, 424016, 424021, 424026 & 424031 FOR DETAILS

FILE NAME = D160M61-SHT-PLNPRF06.dgn	USER NAME = Frank.Stallone	DESIGNED - JTF	REVISED -	STATE OF ILLINOIS DEPARTMENT OF TRANSPORTATION	PROPOSED PLAN AND PROFILE - US 45 (LAGRANGE ROAD)	F.A.P. RTE. = 330	SECTION = 103R-4	COUNTY = COOK	TOTAL SHEETS = 877	SHEET NO. = 57	
PLOT SCALE = 40.0000' / in.	CHECKED - MJT	REVISED -	SCALE: 1"=20'H; 1"=5'V			SHEET 6 OF 18 SHEETS	STA. 199+00.00 TO STA. 205+00.00	PP-06		CONTRACT NO. 60M61	ILLINOIS FED. AID PROJECT
PLOT DATE = 3/15/2013	DATE = 03/13/2013	REVISED -									
SHT_PLNPRF URBAN											