
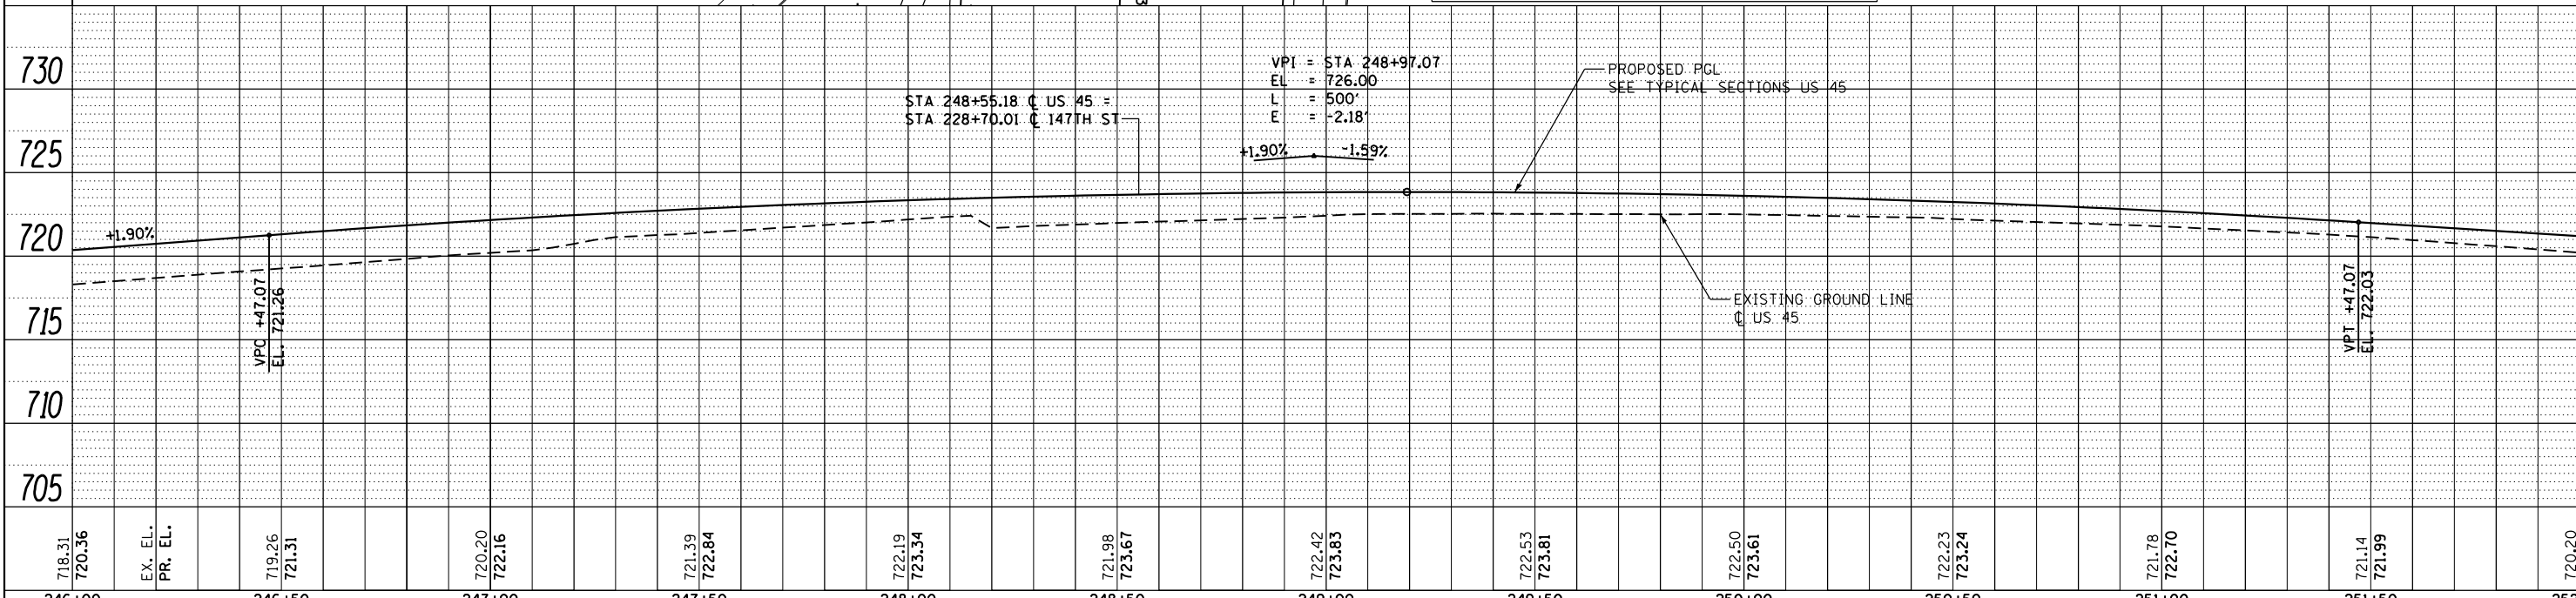


PLAN	SURVEYED	DATE
	PLOTTED	BY
	NOTE BOOK	
	ALIGNMENT CHECKED	
	STRUCTURE NOTATIONS OK'D	
	PAID FILE NAME	
	NO.	

PROFILE	SURVEYED	DATE
	PLOTTED	BY
	GRADES CHECKED	
	STRUCTURE NOTATIONS OK'D	
	NO.	

100 S. WACKER DR.
SUITE 500
CHICAGO, IL 60606
TEL (312) 539-4000
FAX (312) 539-4098

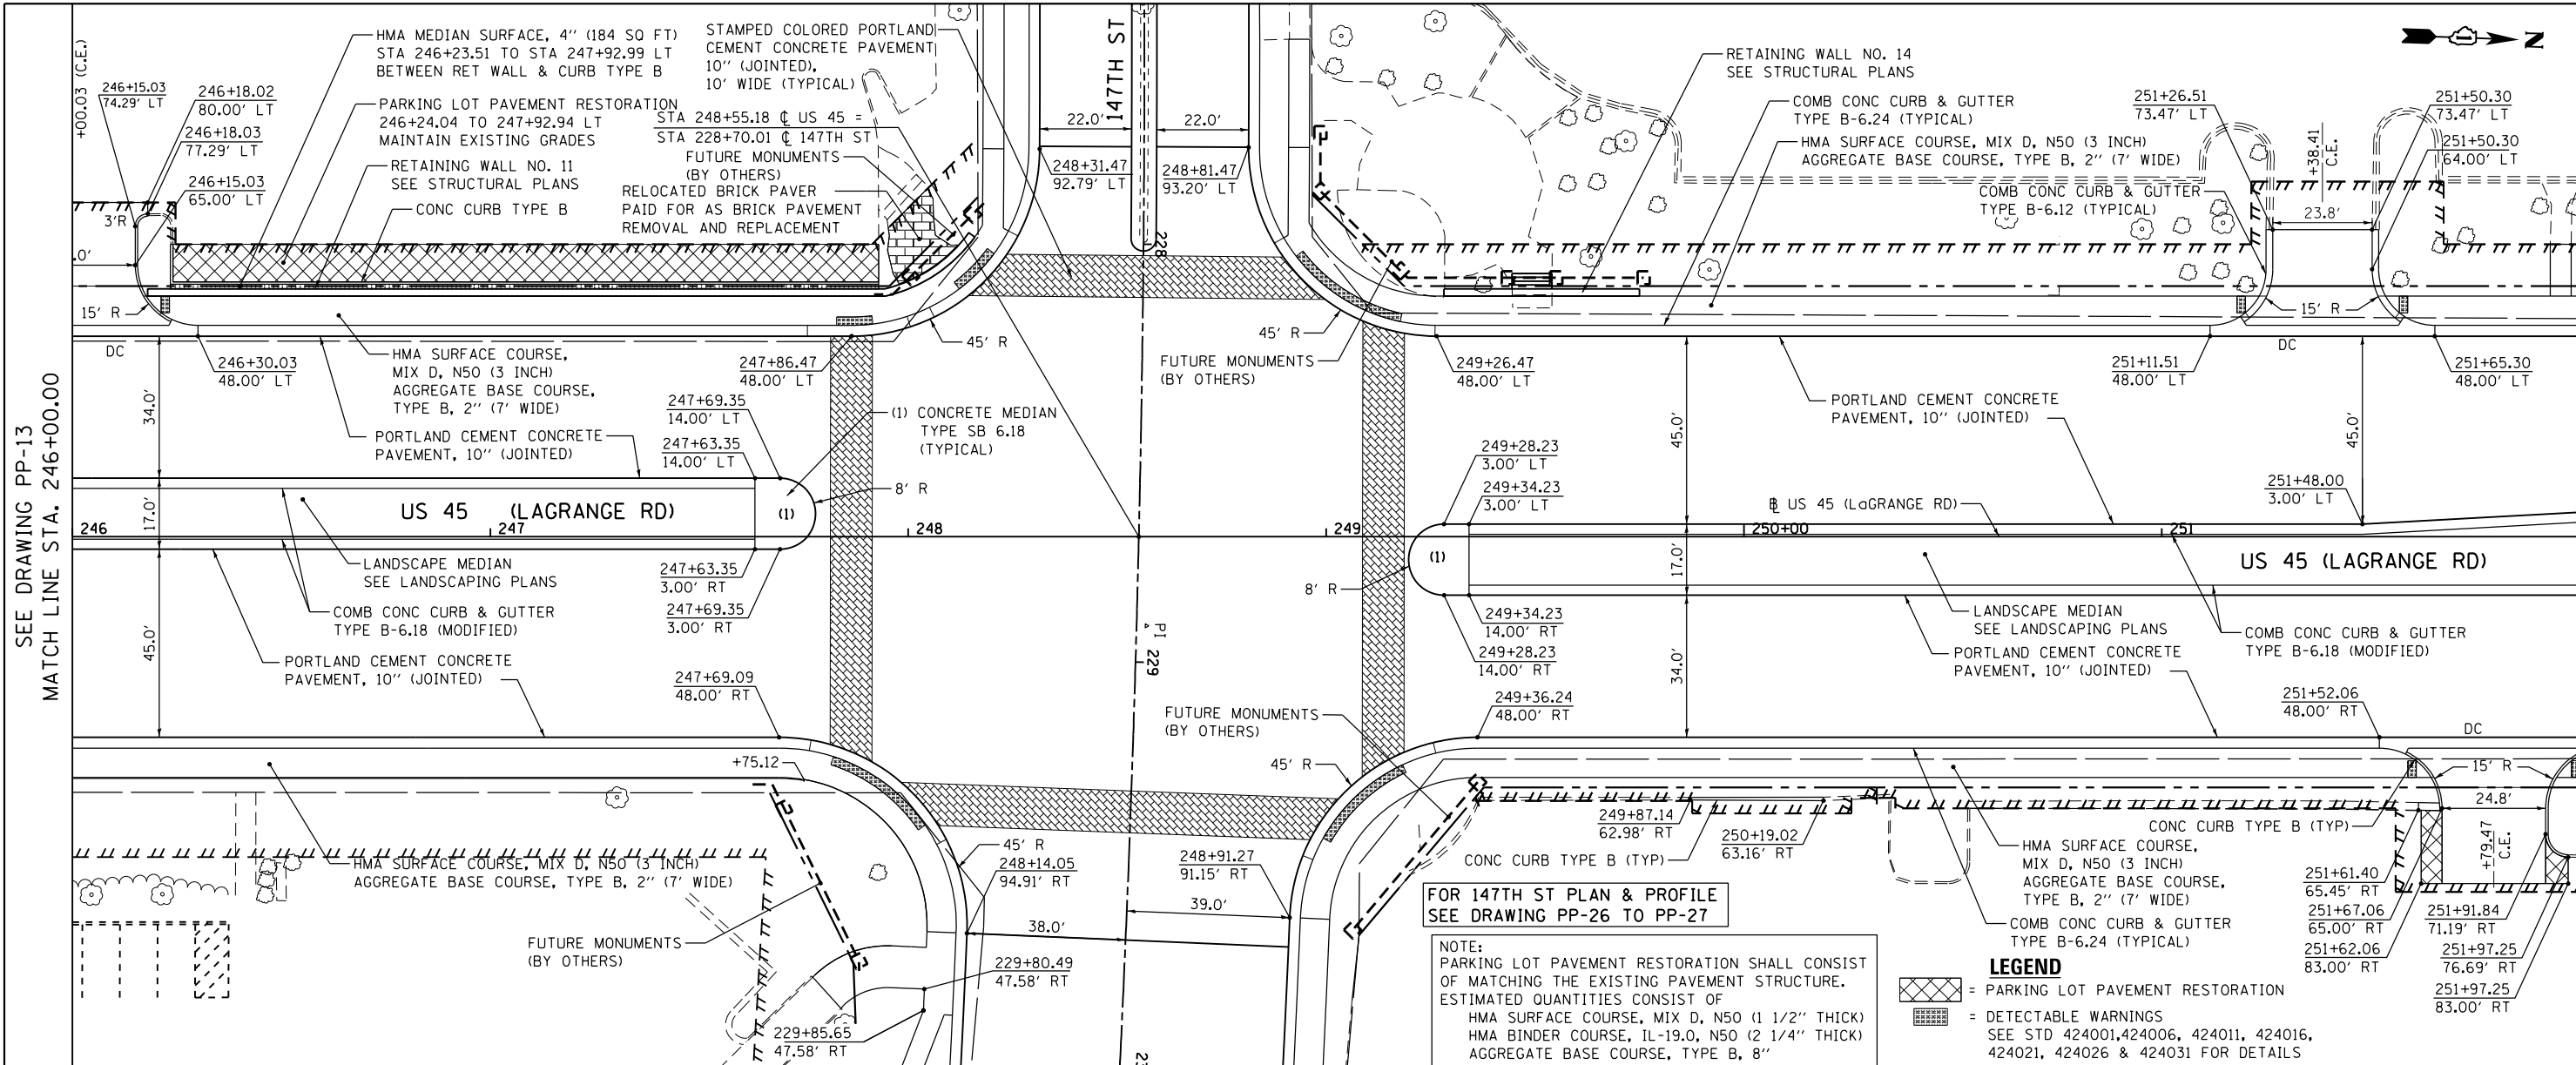

FILE NAME =	USER NAME = Frank.Stallone	DESIGNED - JTF	REVISED -
D160M61-SHT-PLNPRF14.dgn		DRAWN - JTF	REVISED -
		CHECKED - MJT	REVISED -
SHT_PLNPROF URBAN	PLOT DATE = 3/15/2013	DATE - 03/13/2013	REVISED -

STATE OF ILLINOIS
DEPARTMENT OF TRANSPORTATION

PROPOSED PLAN AND PROFILE - US 55 (LAGRANGE ROAD)

SCALE: 1"=20'H; 1"=5'V SHEET 14 OF 18 SHEETS STA. 246+00.00 TO STA. 252+00.00

F.A.P. RTE.	SECTION	COUNTY	TOTAL SHEETS	SHEET NO.
330	103R-4	COOK	877	65
PP-14		CONTRACT NO. 60M61		
ILLINOIS FED. AID PROJECT				

SEE DRAWING PP-13
MATCH LINE STA. 246+00.00

MATCH LINE STA. 252+00.00
SEE DRAWING PP-15