


DATE	
BY	
PLAN	SURVEYED
	PLOTTED
	ALIGNED
	CHECKED
	FILED
	NO.


DATE	
BY	
PROFILE	SURVEYED
	PLOTTED
	GRADES CHECKED
	STRUCTURE
	NOTATION
	CPAD
	NO.

100 S. WACKER DR.  
SUITE 500  
CHICAGO, IL 60606  
TEL (312) 353-4900  
FAX (312) 353-4998

SEE DRAWING PP-15  
MATCH LINE STA. 258+00.00

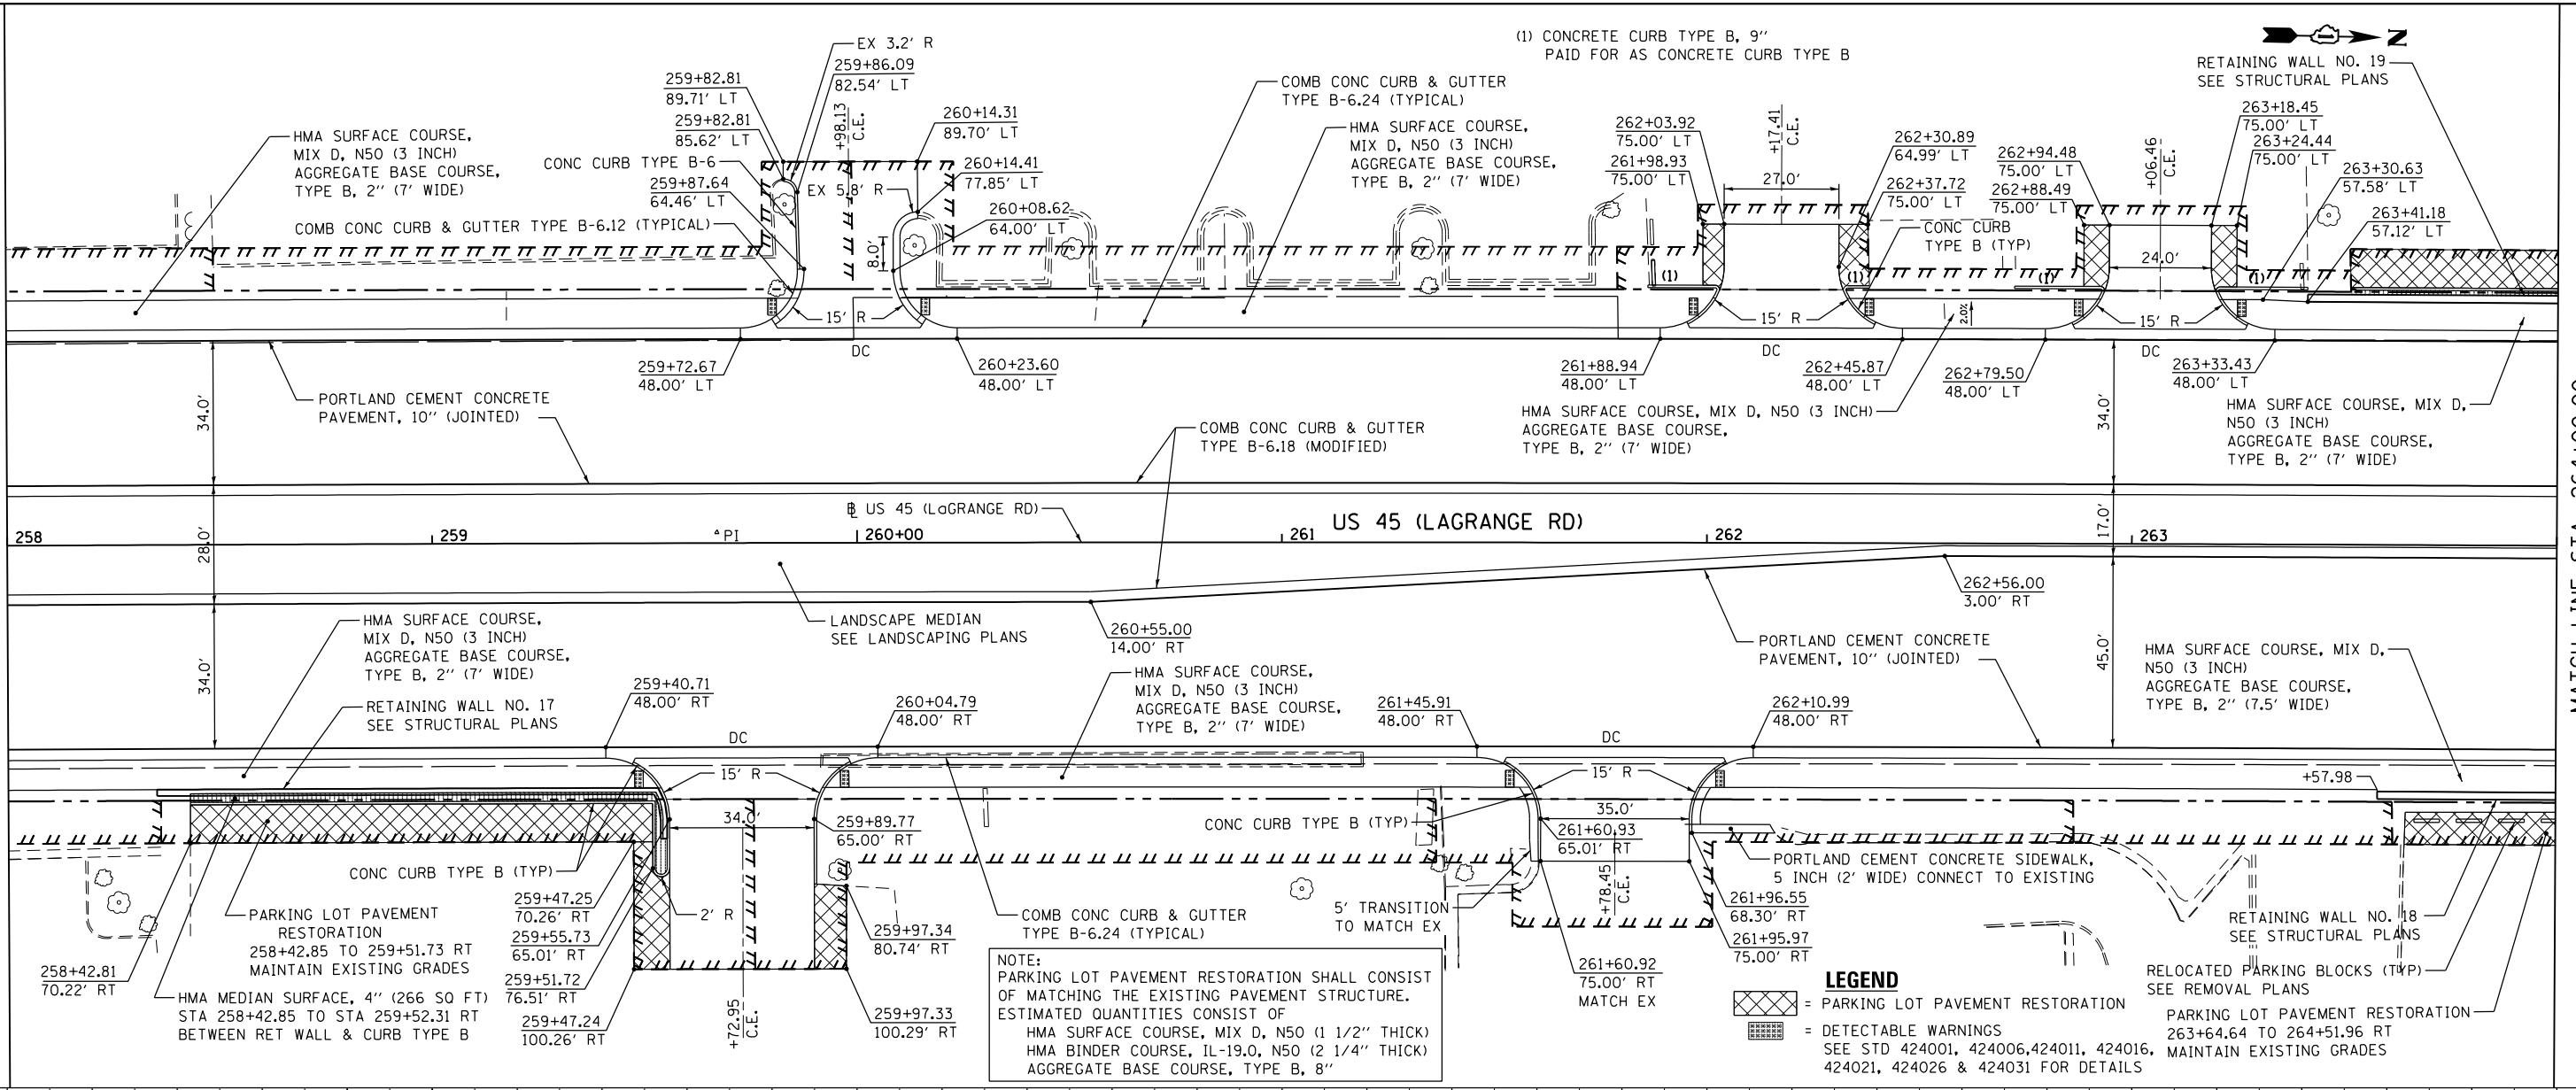

MATCH LINE STA. 264+00.00  
SEE DRAWING PP-17

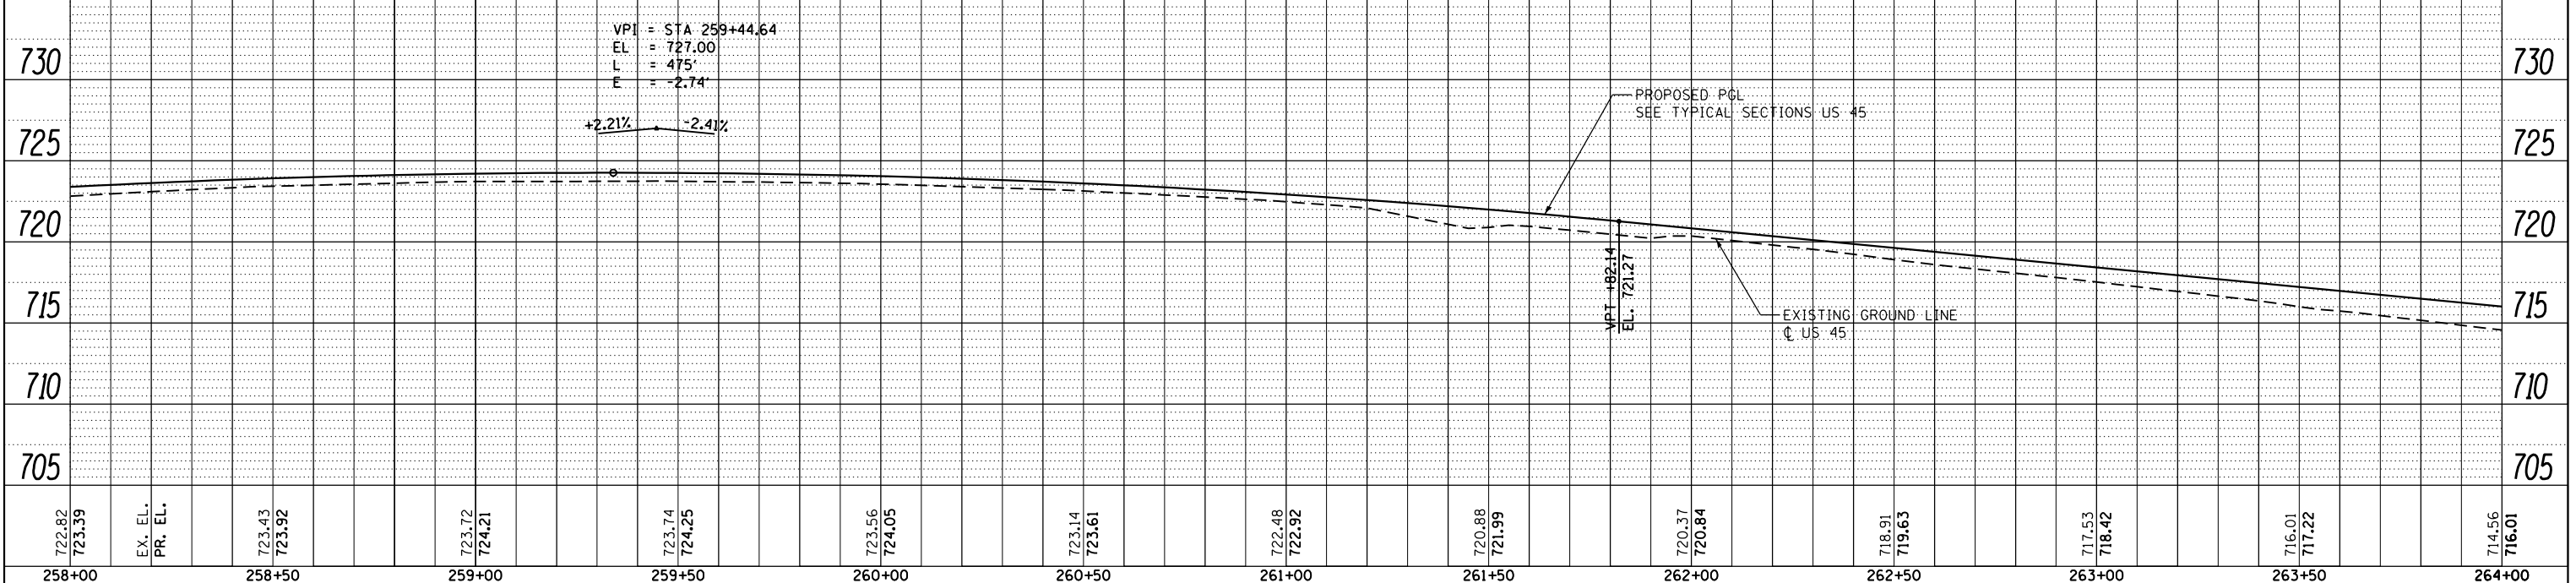

FILE NAME =	USER NAME = Frank.Stallone	DESIGNED - JTF	REVISED -
D160M61-SHT-PLNPRF16.dgn		DRAWN - JTF	REVISED -
		CHECKED - MJT	REVISED -
SHT_PLNPRF_URBAN		DATE - 03/13/2013	REVISED -

STATE OF ILLINOIS  
DEPARTMENT OF TRANSPORTATION

PROPOSED PLAN AND PROFILE - US 45 (LAGRANGE ROAD)

SCALE: 1"=20'H; 1"=5' SHEET 16 OF 18 SHEETS STA. 258+00.00 TO STA. 264+00.00

F.A.P. RTE.	SECTION	COUNTY	TOTAL SHEETS	SHEET NO.
330	103R-4	COOK	877	67
PP-16			CONTRACT NO. 60M61	
ILLINOIS FED. AID PROJECT				