
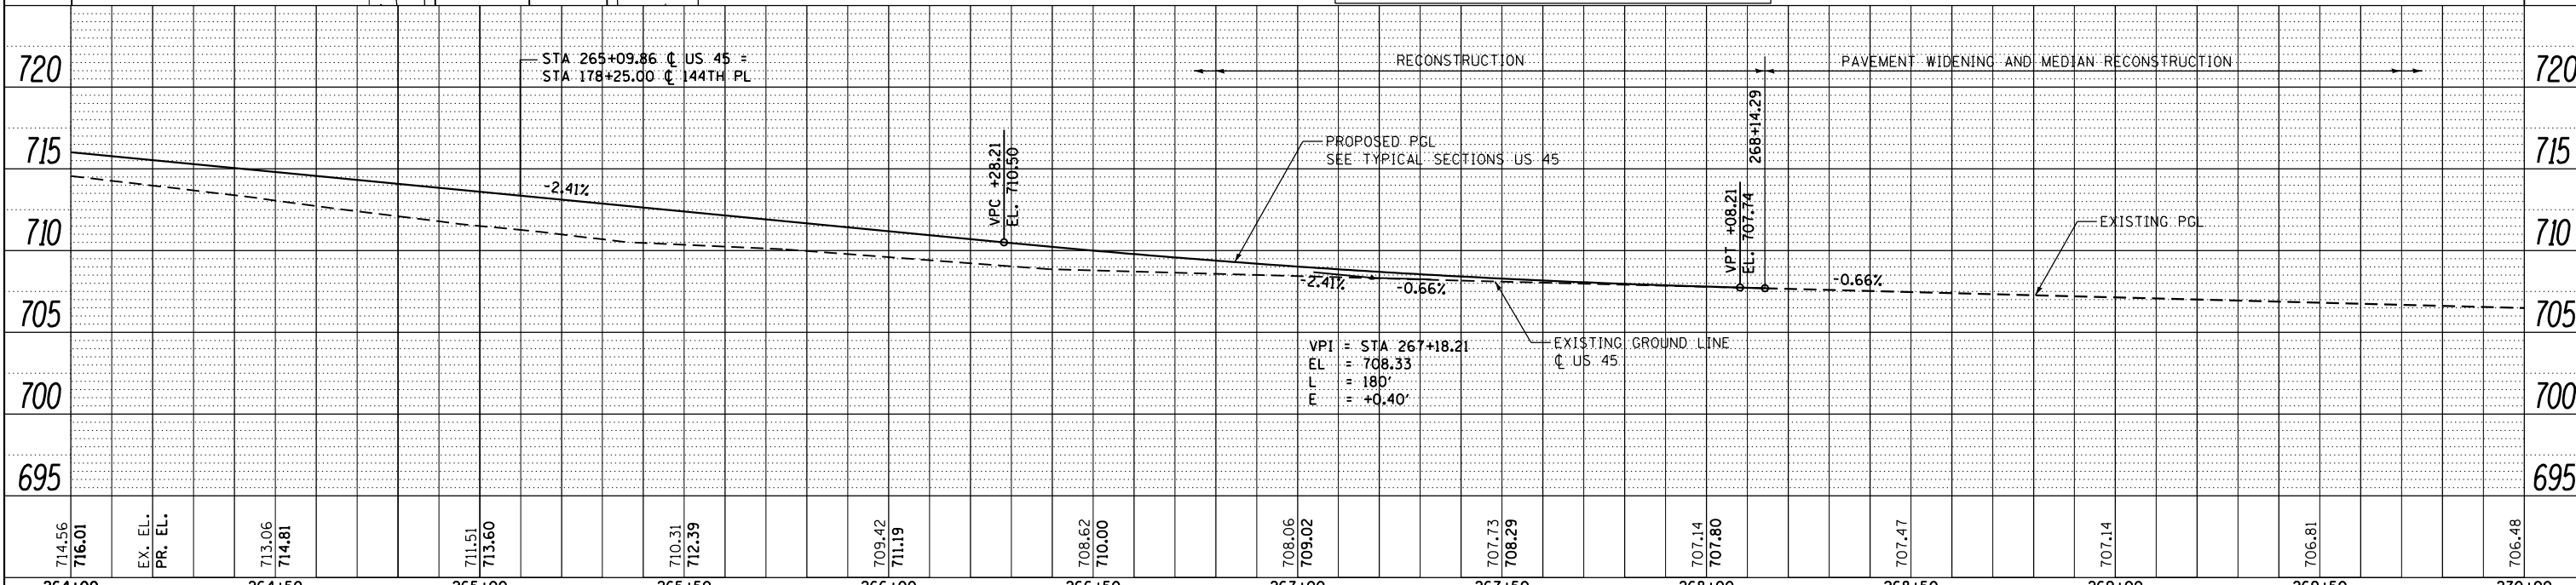


DATE	
BY	
PLAN	SURVEYED
	PLOTTED
	NOTE BOOK
	ALIGNED
	CHECKED
	FILE NAME
	NO.

DATE	
BY	
PROFILE	SURVEYED
	PLOTTED
	GRADES CHECKED
	STRUCTURE
	NOTATIONS CHECKED
	NO.

100 S. WACKER DR.
SUITE 500
CHICAGO, IL 60606
TEL (312) 539-4000
FAX (312) 539-4000

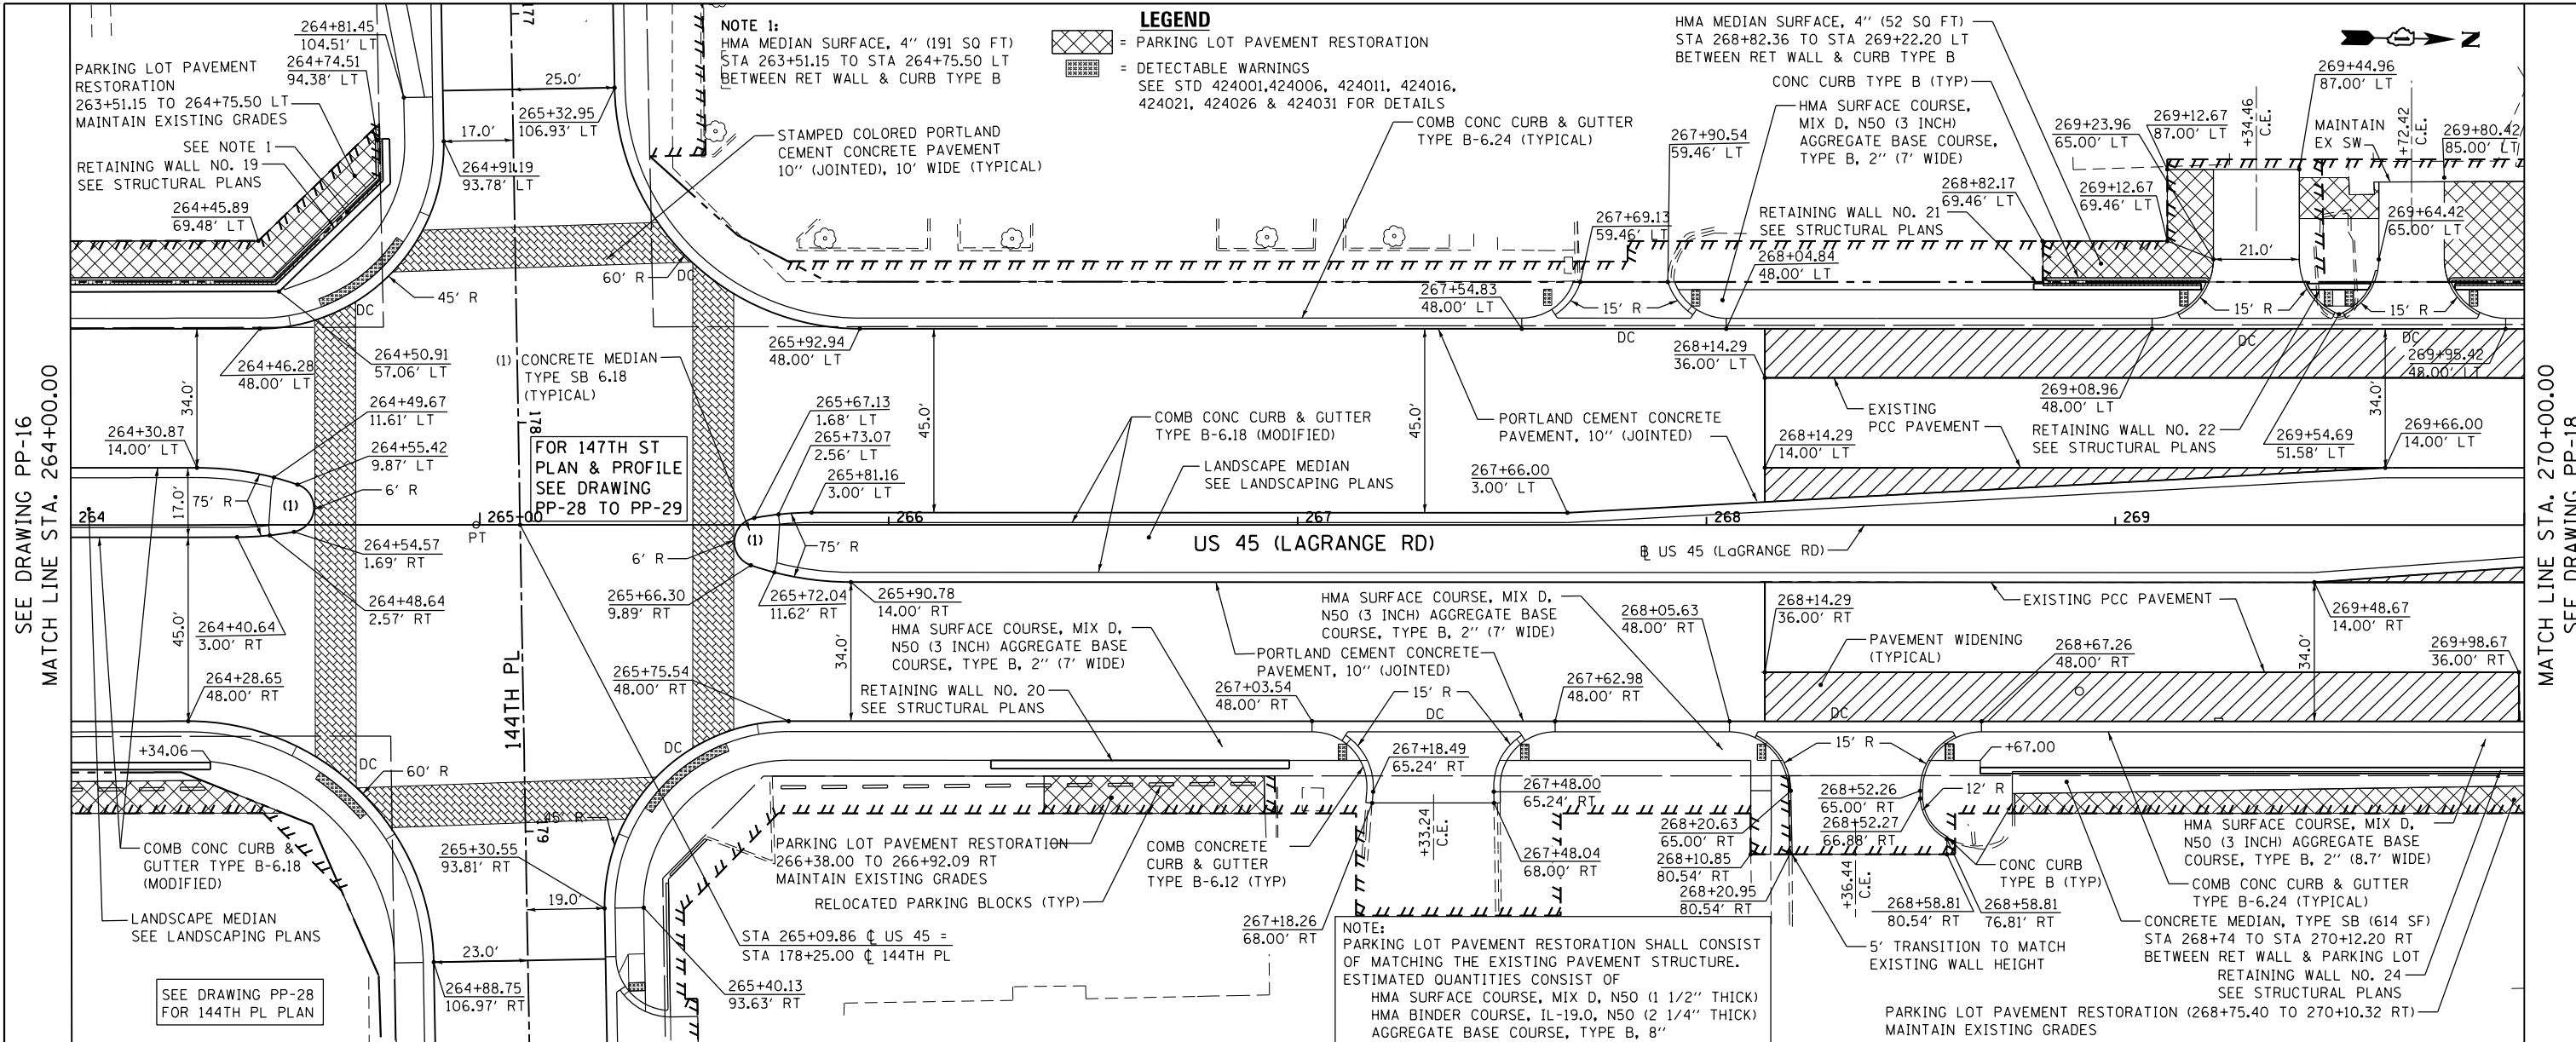

FILE NAME =	USER NAME = Frank.Stallone	DESIGNED - JTF	REVISED -	STATE OF ILLINOIS DEPARTMENT OF TRANSPORTATION	PROPOSED PLAN AND PROFILE - US 45 (LAGRANGE ROAD) SCALE: 1"=20'H; 1"=5' SHEET 17 OF 18 SHEETS STA. 264+00.00 TO STA. 270+00.00	F.A.P. R.T.E.	SECTION	COUNTY	TOTAL SHEETS	SHEET NO.
D160M61-SHT-PLNPRF17.dgn		DRAWN - JTF	REVISED -			330	103R-4	COOK	877	68
PLOT SCALE = 40.0000' / in.		CHECKED - MJT	REVISED -			PP-17		CONTRACT NO. 60M61		
SHT_PLNPRF URBAN		DATE - 03/13/2013	REVISED -			ILLINOIS FED. AID PROJECT				