


PLAN	SURVEYED	DATE
	PLOTTED	
	NOTE BOOK	
	NO.	
	CHECKED	
	FILE NAME	

PROFILE	SURVEYED	DATE
	PLOTTED	
	NOTE BOOK	
	NO.	
	CHECKED	
	NOTATION	

100 S. WACKER DR.  
SUITE 500  
CHICAGO, IL 60606  
TEL (312) 329-4000  
FAX (312) 329-4000


**URS**

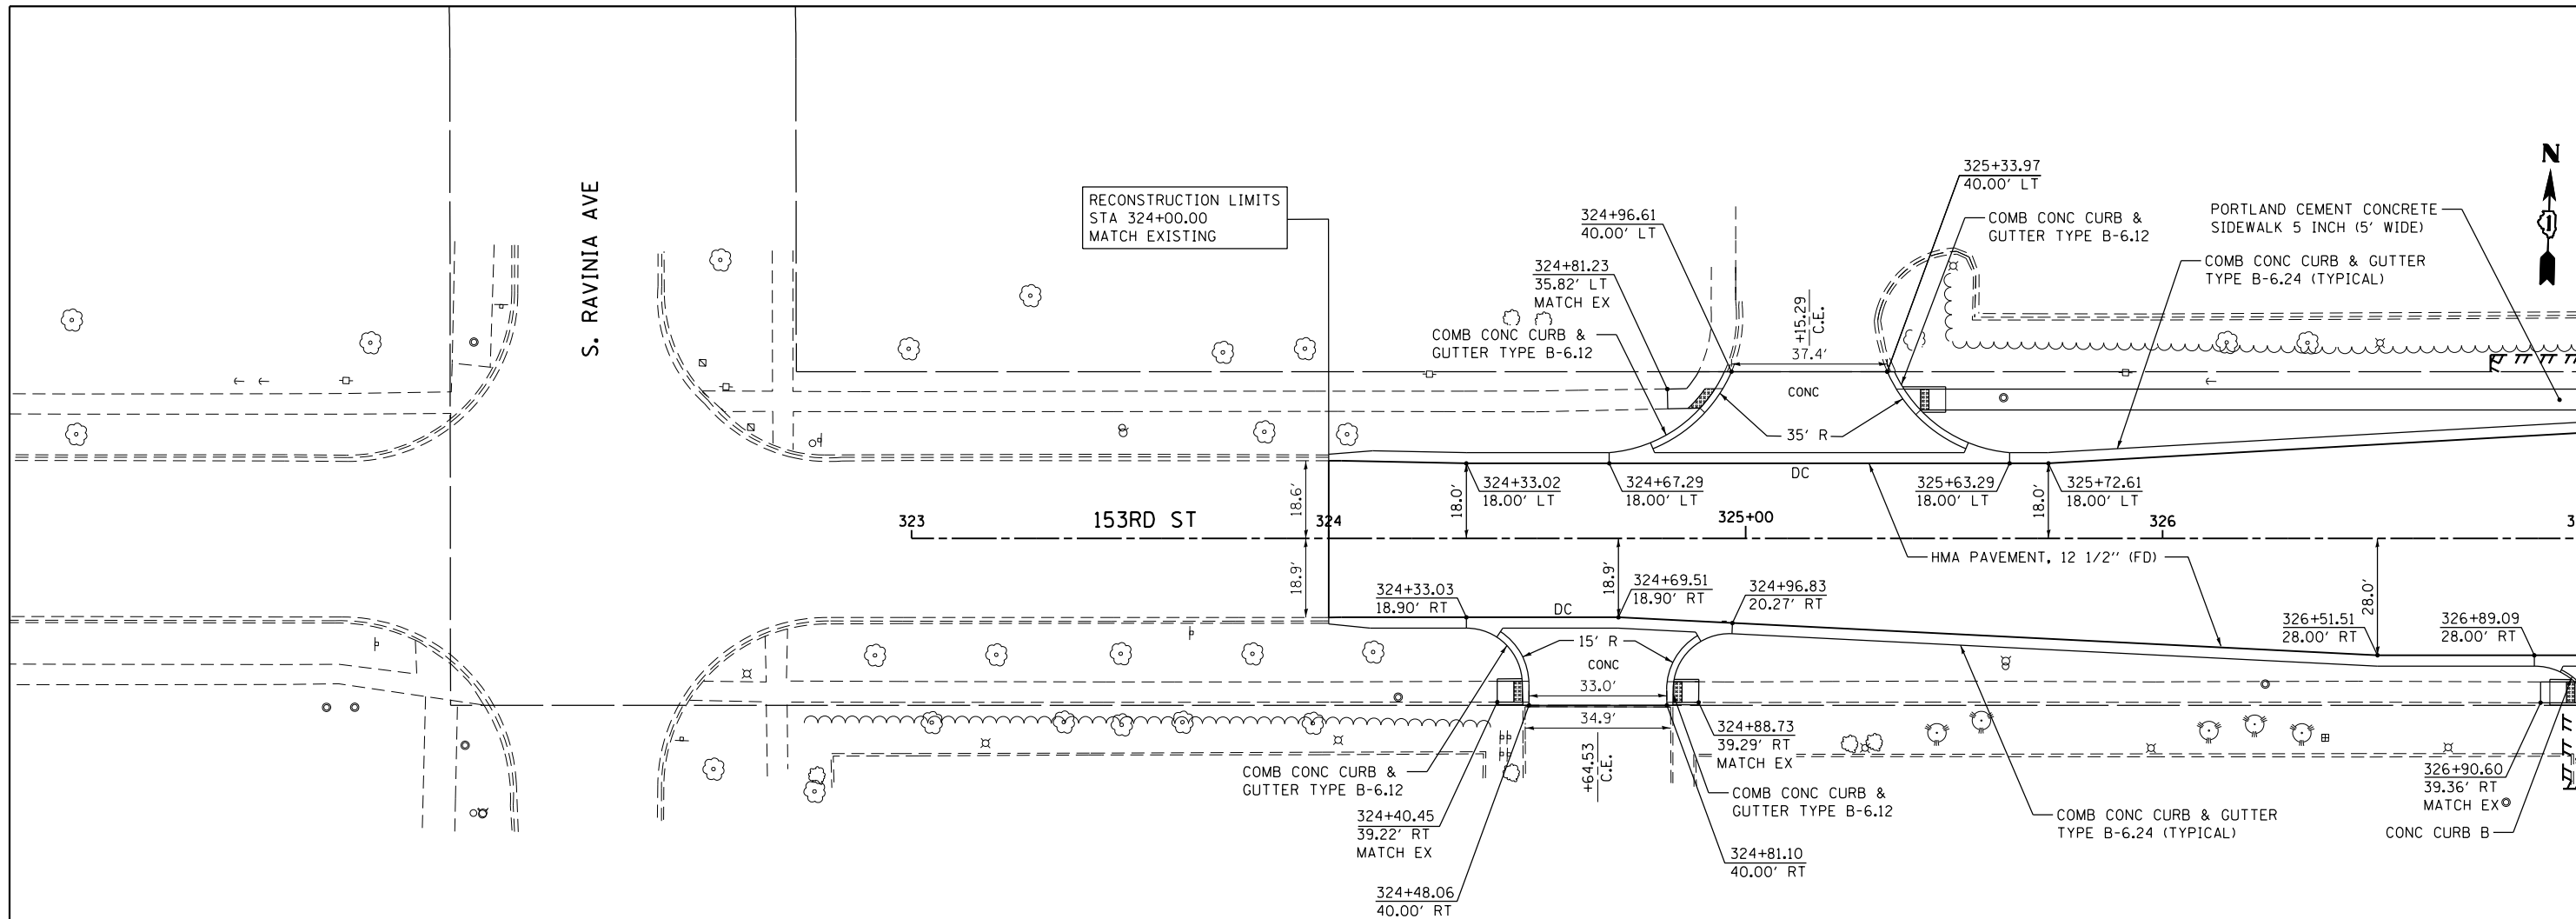

**LEGEND**

= PAVEMENT RESTORATION

= DETECTABLE WARNINGS  
SEE STD 424001, 424006, 424011, 424016,  
424021, 424026 & 424031 FOR DETAILS

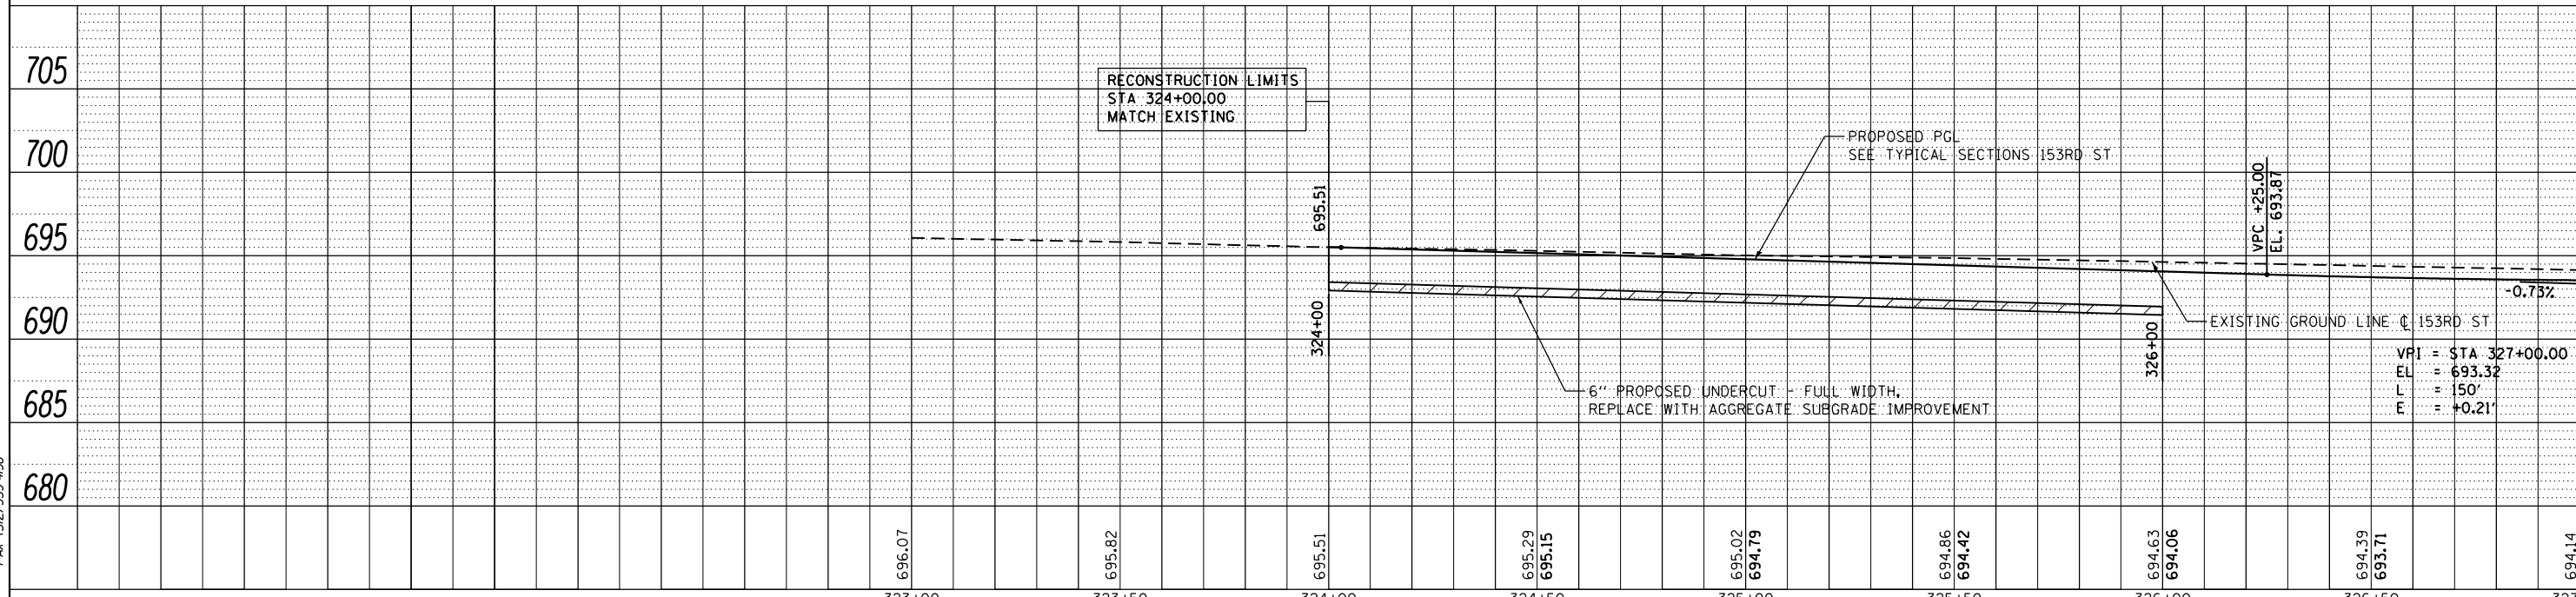

FILE NAME =	USER NAME = Frank.Stallone	DESIGNED - JTF	REVISED -	<b>STATE OF ILLINOIS DEPARTMENT OF TRANSPORTATION</b>	<b>PROPOSED PLAN AND PROFILE - 153RD STREET</b>	F.A.P. R.T.E.	SECTION	COUNTY	TOTAL SHEETS	SHEET NO.	
D160M61-SHT-PLNPRF19.dgn		DRAWN - JTF	REVISED -			330	103R-4	COOK	877	70	
PLOT SCALE = 40.0000' / in.		CHECKED - MJT	REVISED -			<b>PP-19</b>		CONTRACT NO. 60M61			
PLOT DATE = 3/15/2013		DATE - 03/13/2013	REVISED -			SCALE: 1"=20'H; 1"=5' SHEET 1 OF 2 SHEETS STA. BEGIN TO STA. 327+00.00		ILLINOIS FED. AID PROJECT			

MATCH LINE STA. 327+00.00  
SEE DRAWING PP-20