



PLAN	SURVEYED	DATE
	PLOTTED	
	ALIGNED	
	CHECKED	
	DESIGNED	
	BY	
	NO.	

PROFILE	SURVEYED	DATE
	PLOTTED	
	GRADES CHECKED	
	STRUCTURE NOTATIONS OK'D	
	BY	
	NO.	

100 S. WACKER DR.  
SUITE 500  
CHICAGO, IL 60606  
TEL (312) 329-4000  
FAX (312) 329-4098

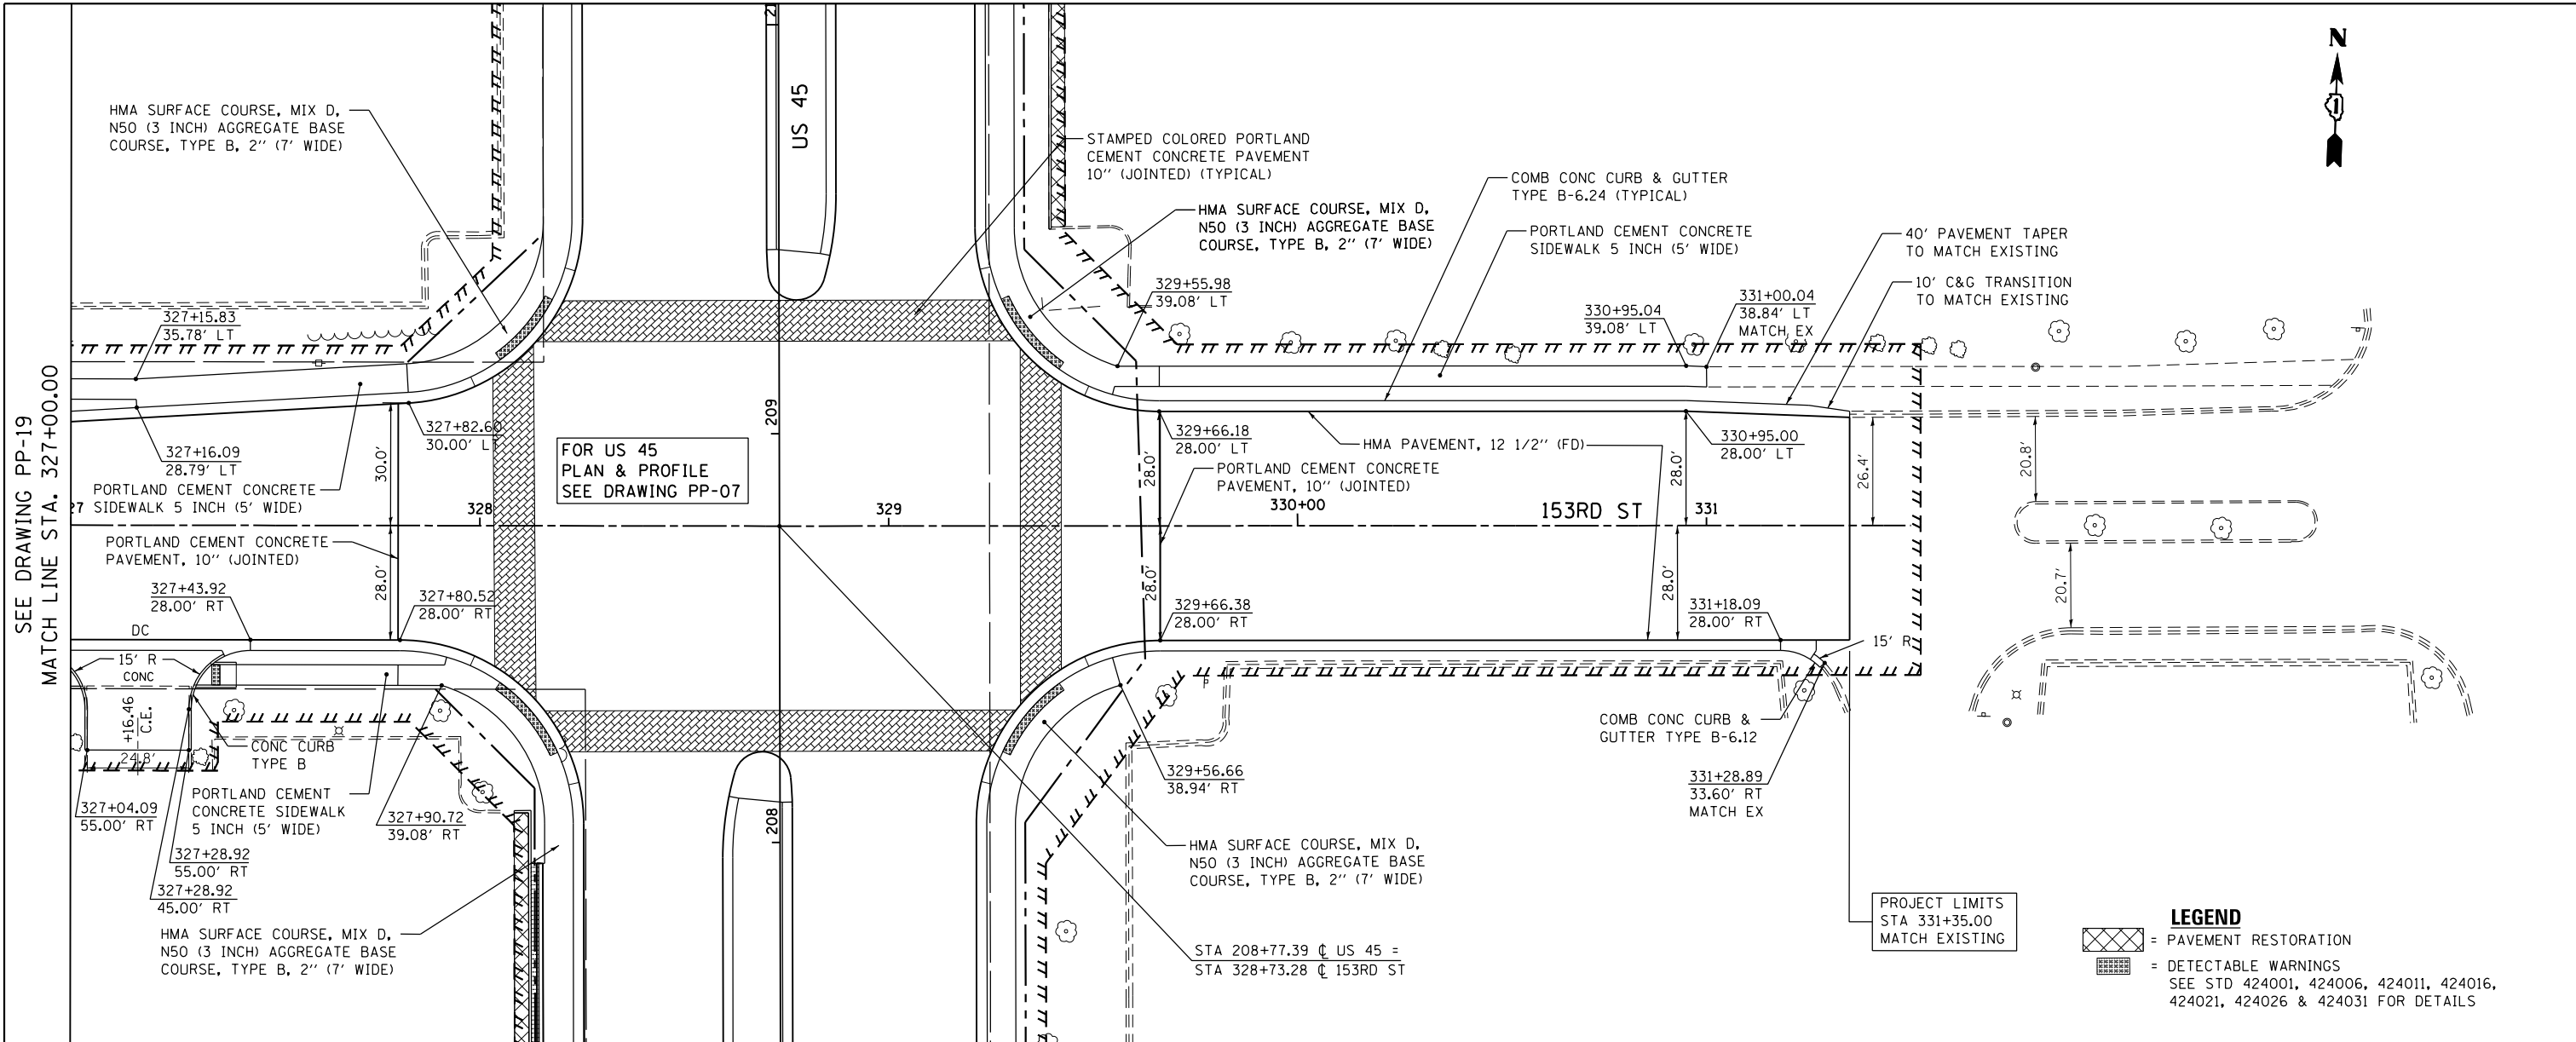

**LEGEND**  
 = PAVEMENT RESTORATION  
 = DETECTABLE WARNINGS  
 SEE STD 424001, 424006, 424011, 424016, 424021, 424026 & 424031 FOR DETAILS

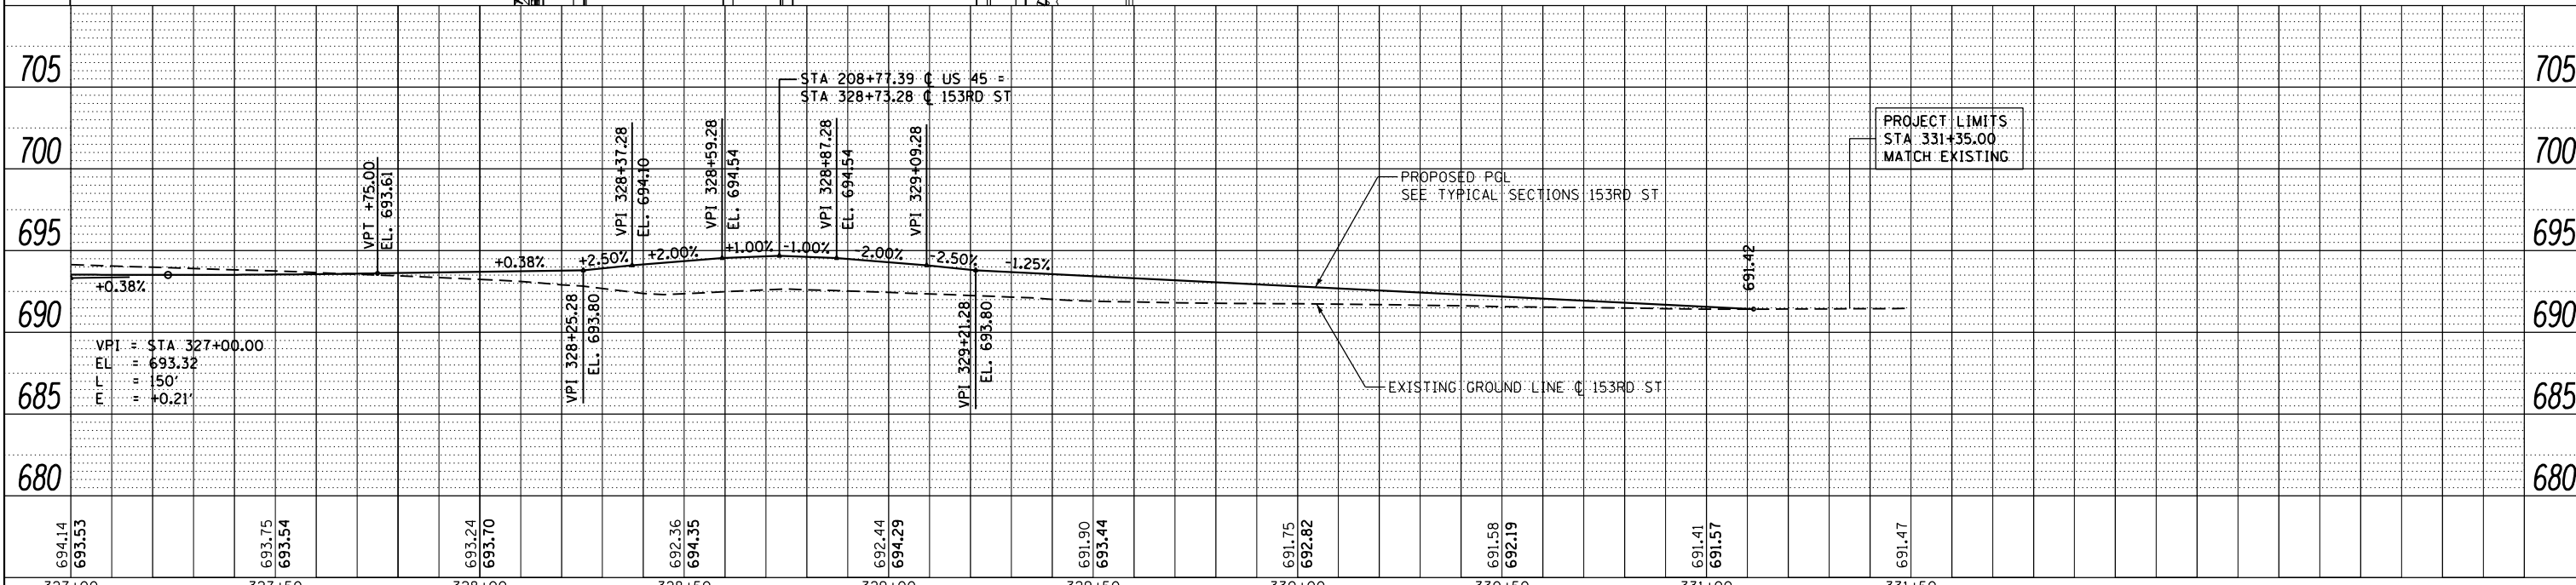

FILE NAME =	USER NAME = Frank.Stallone	DESIGNED - JTF	REVISED -
D160M61-SHT-PLNPRF20.dgn		DRAWN - JTF	REVISED -
		CHECKED - MJT	REVISED -
		DATE - 03/13/2013	REVISED -

**STATE OF ILLINOIS**  
**DEPARTMENT OF TRANSPORTATION**

**PROPOSED PLAN AND PROFILE - 153RD STREET**

F.A.P. RTE.	SECTION	COUNTY	TOTAL SHEETS	SHEET NO.
330	103R-4	COOK	877	71
<b>PP-20</b>			CONTRACT NO. 60M61	
ILLINOIS FED. AID PROJECT				

SCALE: 1"=20'H"=5'V SHEET 2 OF 2 SHEETS STA. 327+00.00 TO STA. END