


DATE	BY
SURVEYED	
PLOTTED	
ALIGNED	
CHECKED	
DESIGNED	
FILE NAME	
NO.	


DATE	BY
SURVEYED	
PLOTTED	
GRADES CHECKED	
STRUCTURE	
NOTATIONS CHKD	
NO.	

100 S. WACKER DR.
SUITE 500
CHICAGO, IL 60606
TEL (312) 329-4999
FAX (312) 329-4998

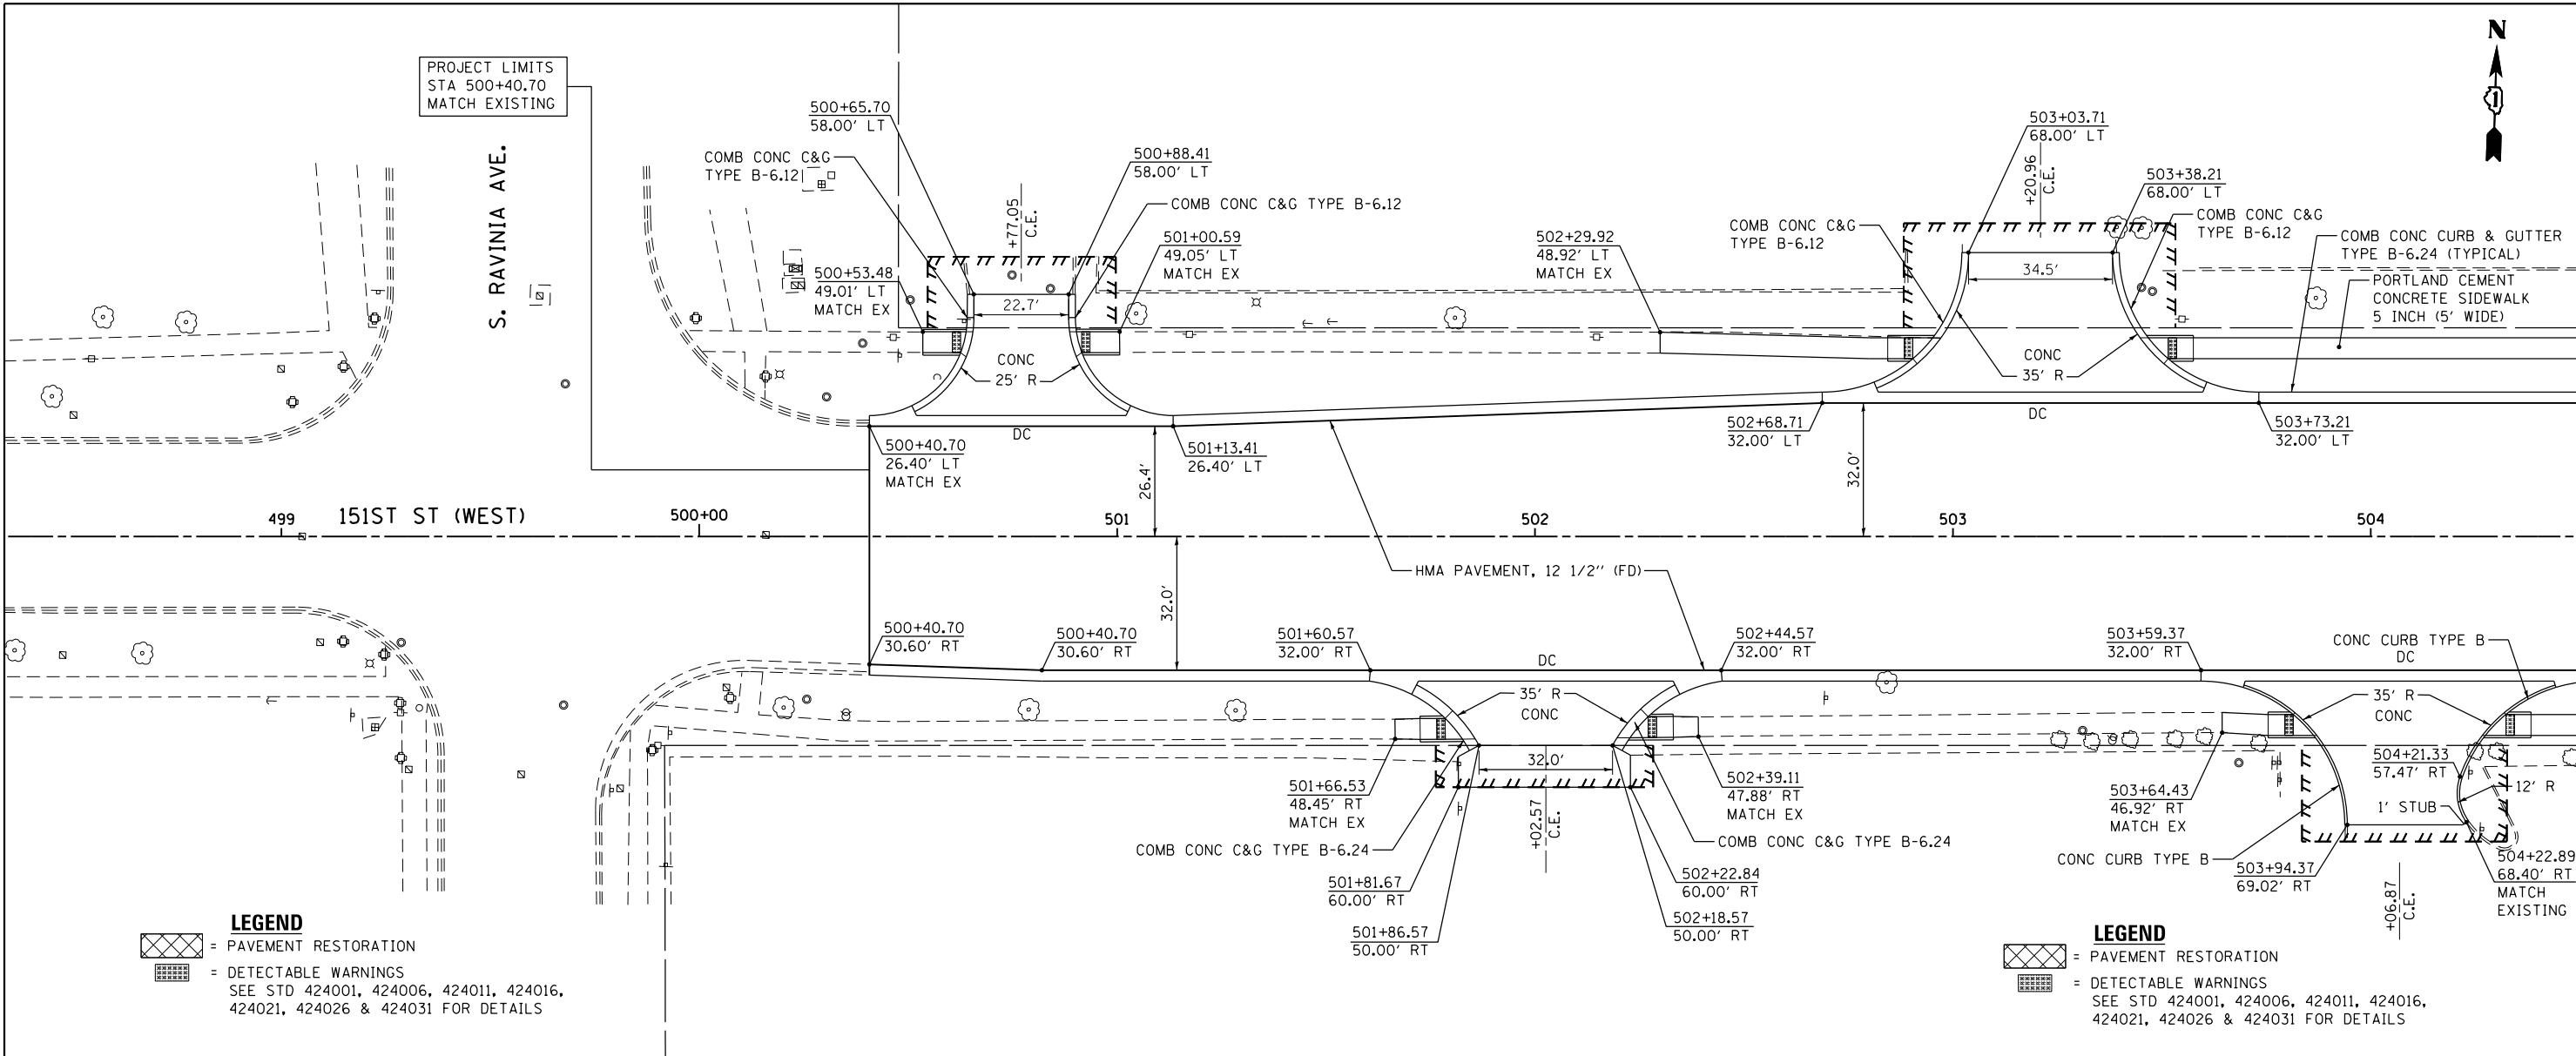

LEGEND
 = PAVEMENT RESTORATION
 = DETECTABLE WARNINGS
 SEE STD 424001, 424006, 424011, 424016, 424021, 424026 & 424031 FOR DETAILS

LEGEND
 = PAVEMENT RESTORATION
 = DETECTABLE WARNINGS
 SEE STD 424001, 424006, 424011, 424016, 424021, 424026 & 424031 FOR DETAILS

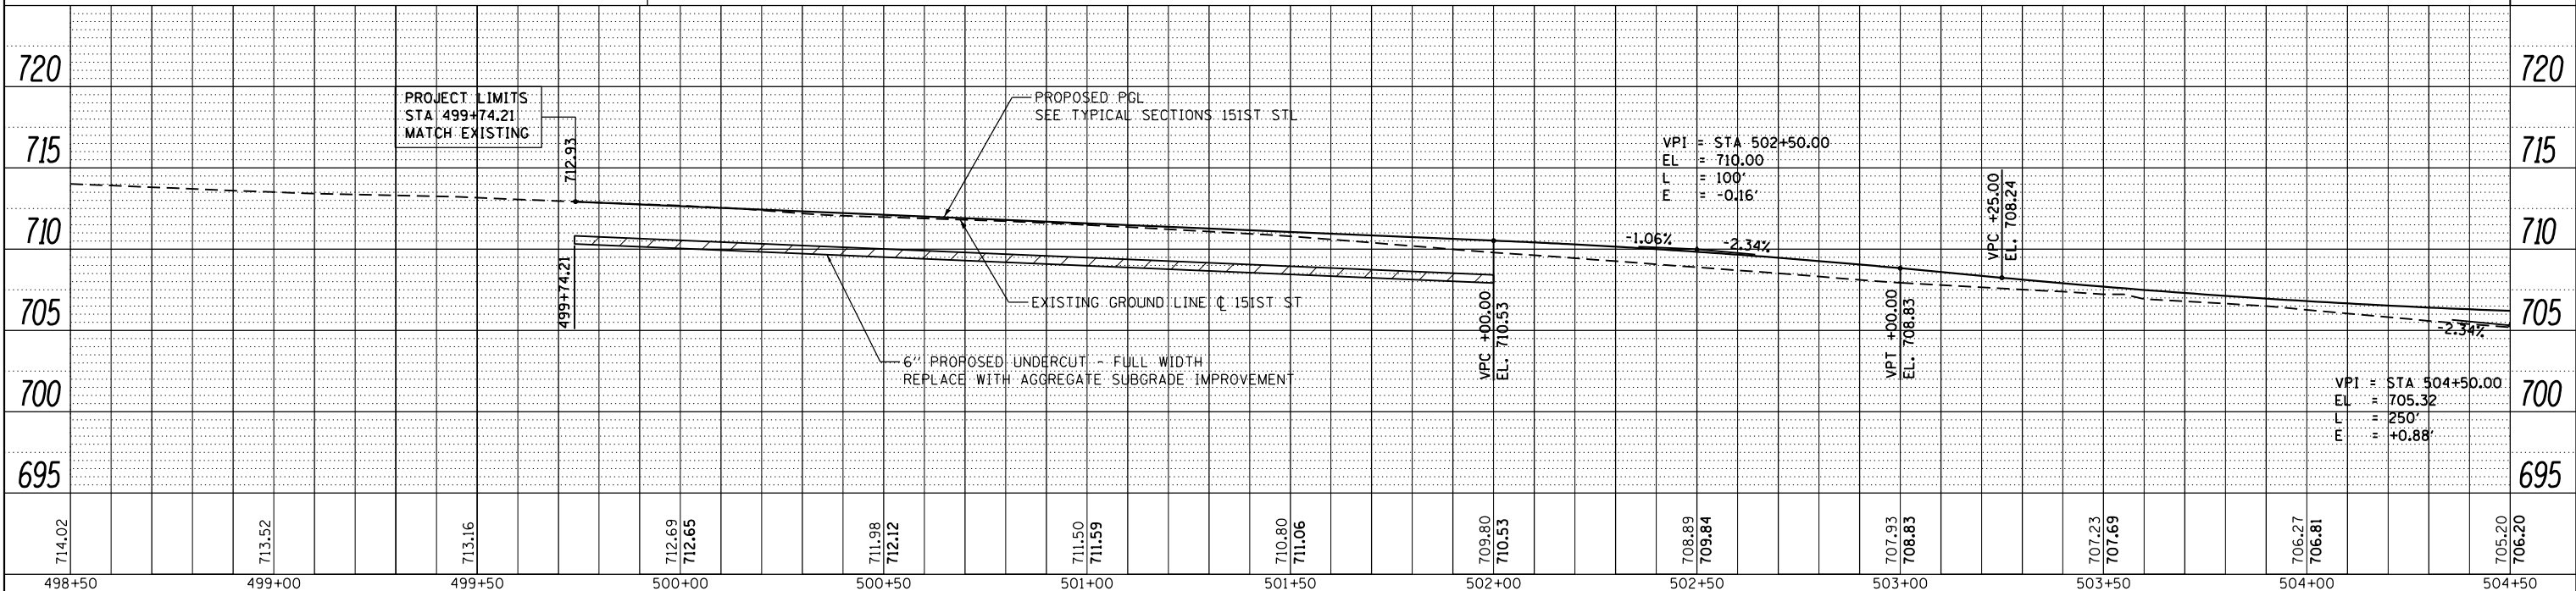

MATCH LINE STA. 504+50.00
SEE DRAWING PP-22

FILE NAME =	USER NAME = Frank.Stallone	DESIGNED - JTF	REVISED -	STATE OF ILLINOIS DEPARTMENT OF TRANSPORTATION	PROPOSED PLAN AND PROFILE - 151ST STREET SCALE: 1"=20'H; 1"=5'	F.A.P. R.E.	SECTION	COUNTY	TOTAL SHEETS	SHEET NO.
D160M61-SHT-PLNPRF21.dgn		DRAWN - JTF	REVISED -			330	103R-4	COOK	877	72
PLOT SCALE = 48.0000' / in.		CHECKED - MJT	REVISED -			PP-21		CONTRACT NO. 60M61		
PLOT DATE = 3/15/2013		DATE - 03/13/2013	REVISED -			ILLINOIS FED. AID PROJECT				

