
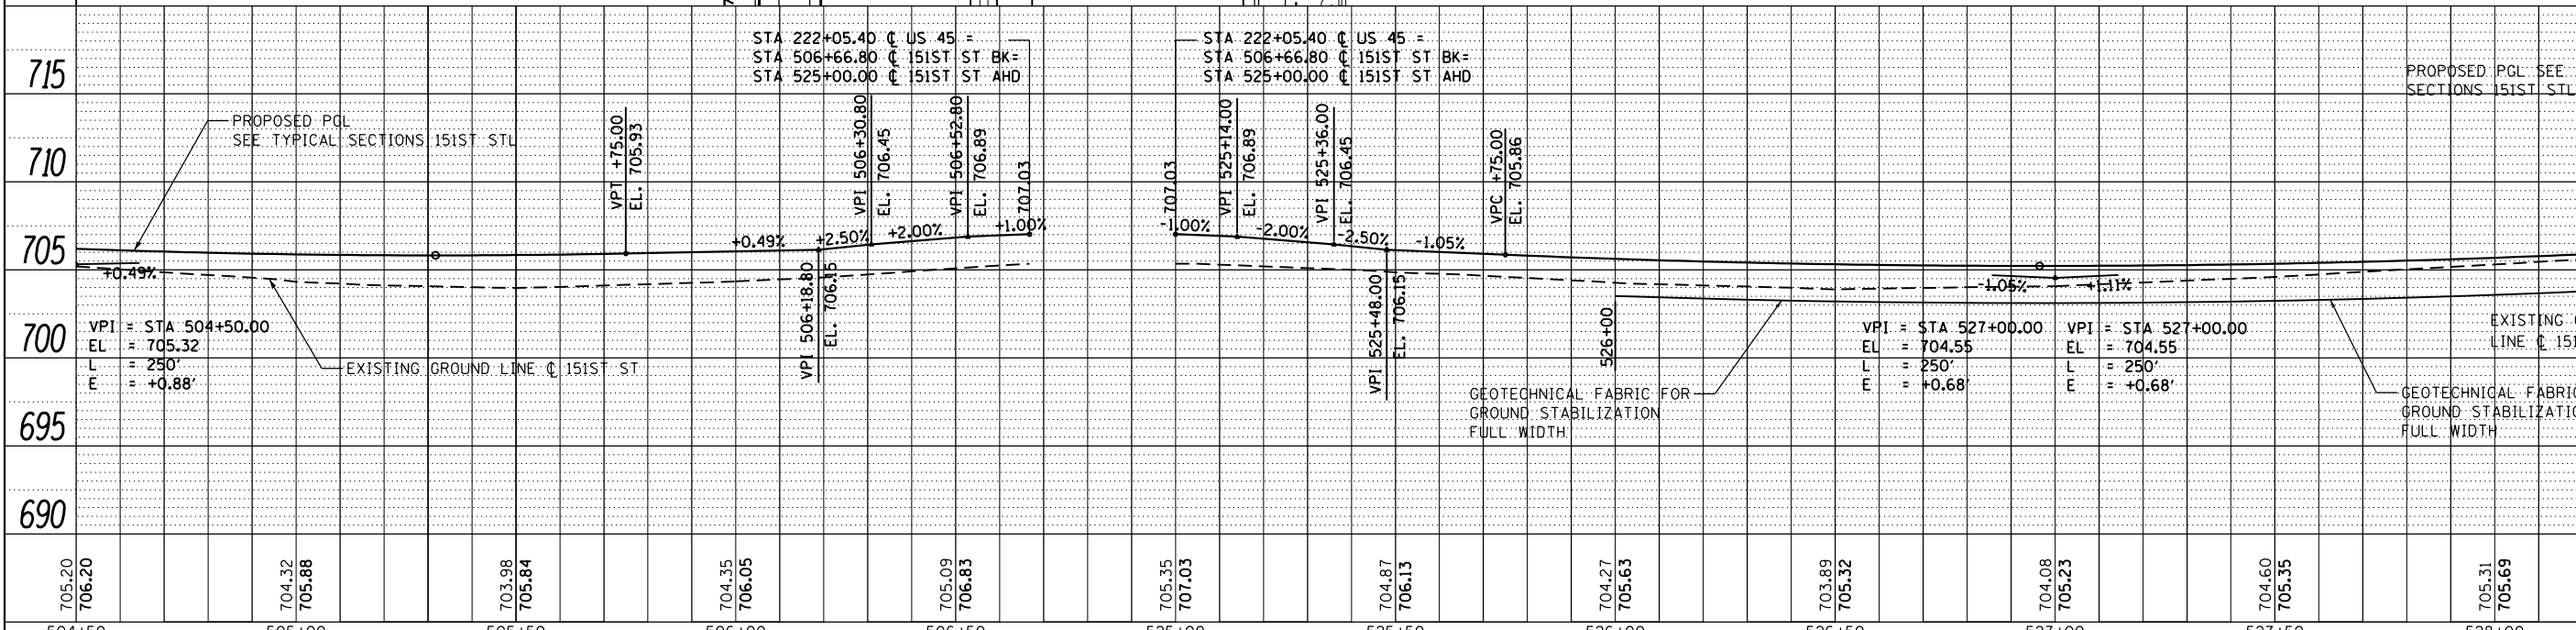


PLAN	SURVEYED	DATE
	PLOTTED	
	ALIGNED	
	CHECKED	
	DESIGNED	
	BY	
	NO.	
	FILE NAME	

PROFILE	SURVEYED	DATE
	PLOTTED	
	GRADES CHECKED	
	STRUCTURE NOTATIONS OK'D	
	NO.	
	FILE NAME	

100 S. WACKER DR.  
SUITE 500  
CHICAGO, IL 60606  
TEL (312) 539-4000  
FAX (312) 539-4000

**URS**

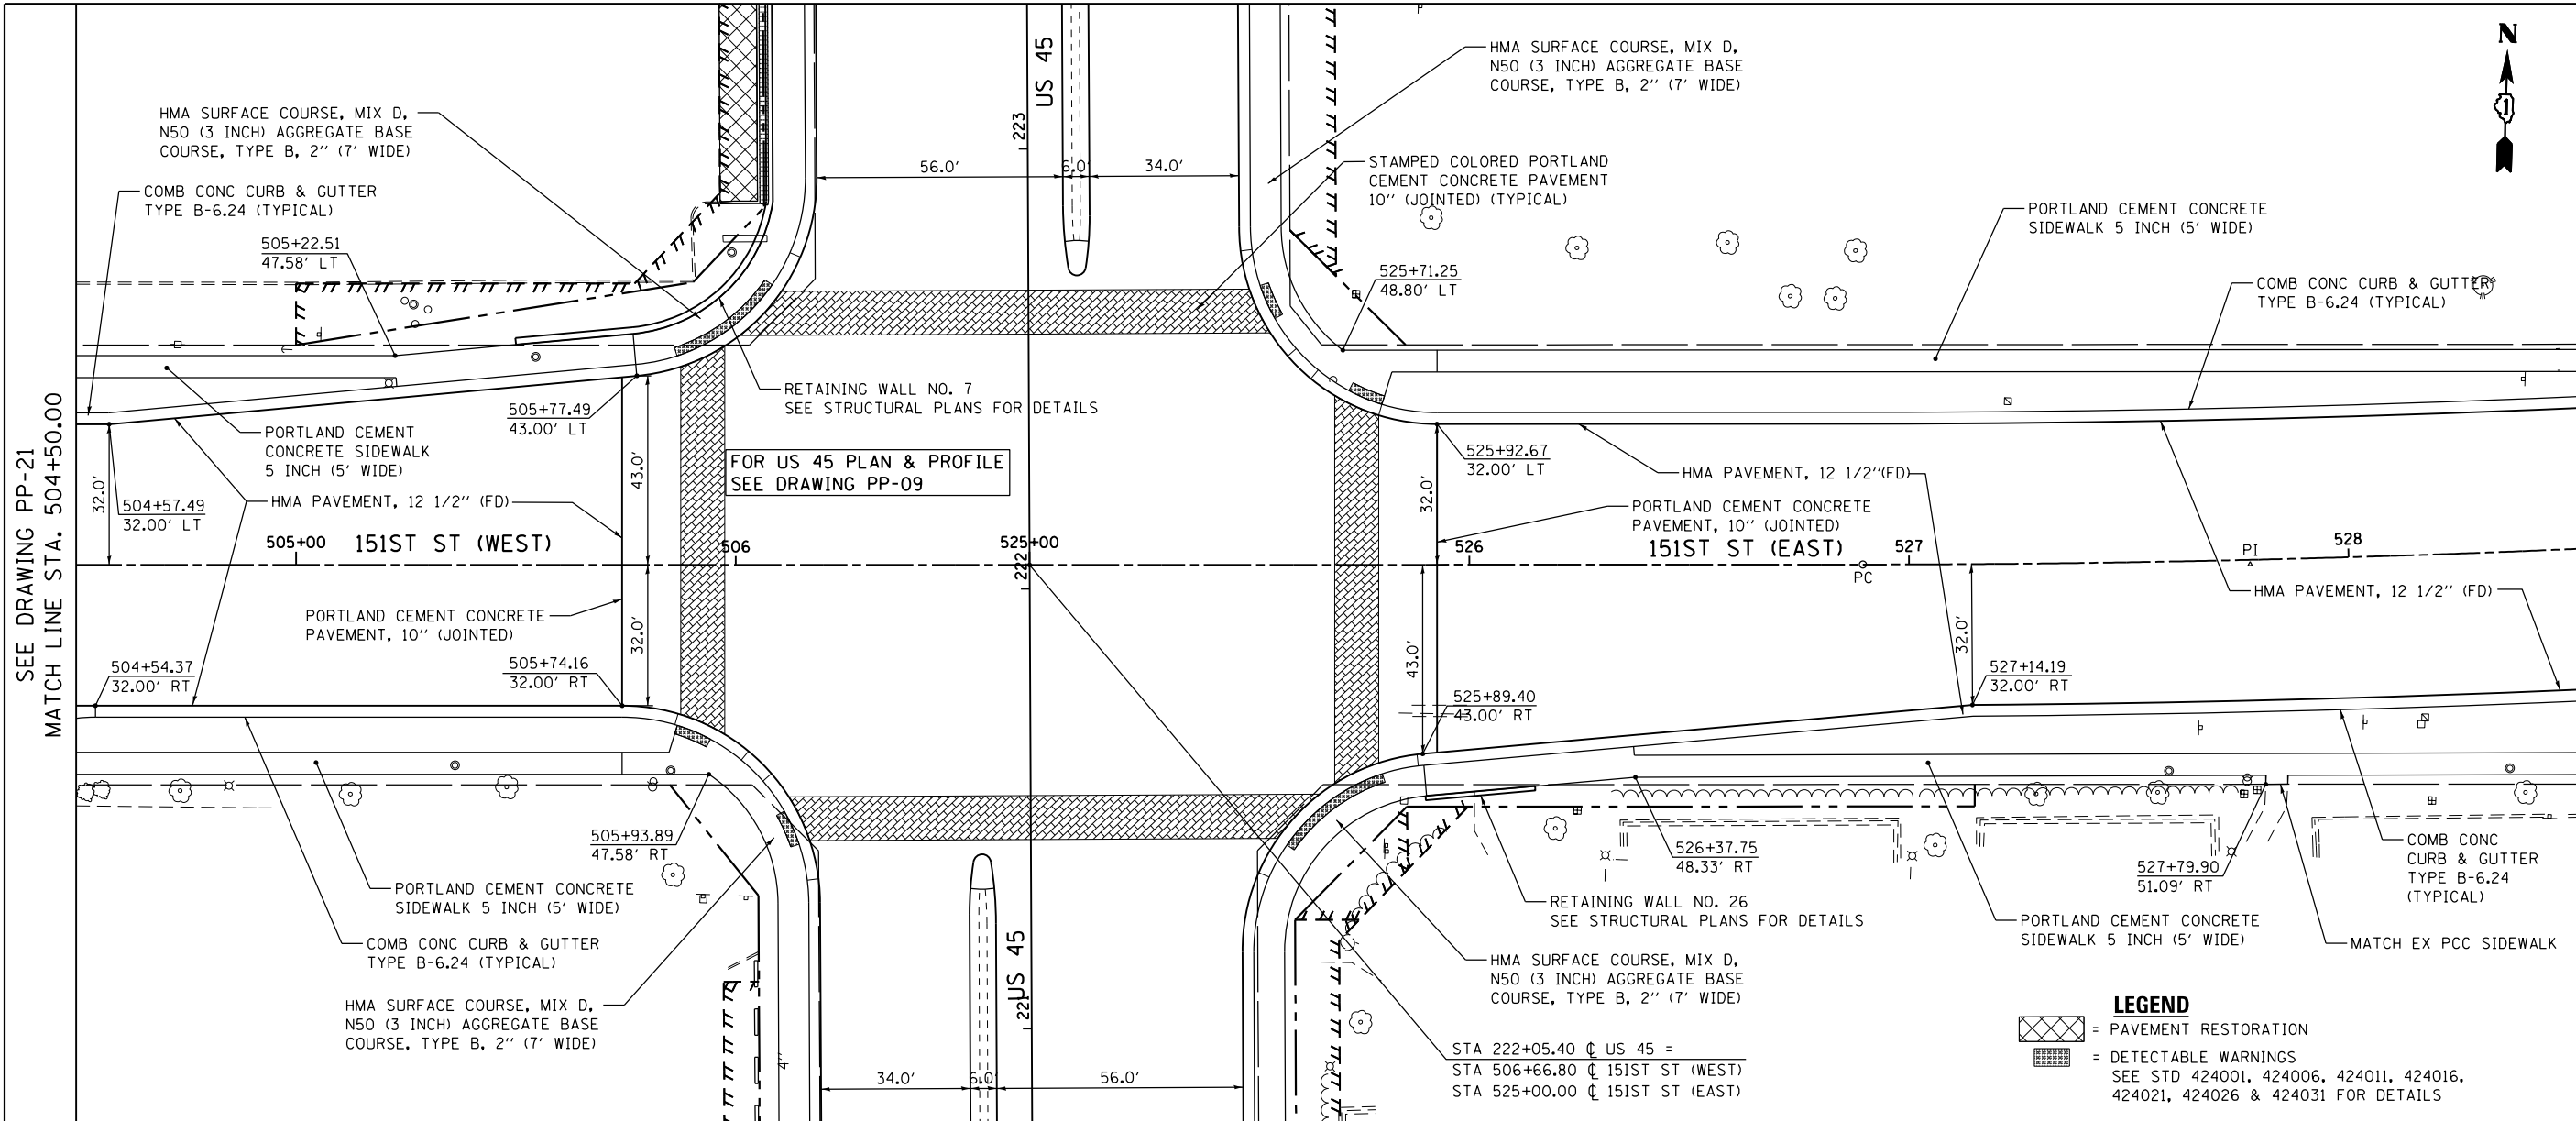

**LEGEND**

[Cross-hatched] = PAVEMENT RESTORATION

[Grid pattern] = DETECTABLE WARNINGS

SEE STD 424001, 424006, 424011, 424016, 424021, 424026 & 424031 FOR DETAILS

FILE NAME = D160M61-SHT-PLNPRF22.dgn	USER NAME = Frank.Stallone	DESIGNED - JTF	REVISED -	<b>STATE OF ILLINOIS DEPARTMENT OF TRANSPORTATION</b>	<b>PROPOSED PLAN AND PROFILE - 151ST STREET</b>	F.A.P. RTE. = 330	SECTION = 103R-4	COUNTY = COOK	TOTAL SHEETS = 877	SHEET NO. = 73
PLOT SCALE = 48.0000' / in.	CHECKED - MJT	REVISED -	SCALE: 1"=20'H/1"=5'V			SHEET 2 OF 3 SHEETS	STA. 503+00.00 TO STA. 527+00.00	<b>PP-22</b>		CONTRACT NO. 60M61
PLOT DATE = 3/15/2013	DATE = 03/13/2013	REVISED -	ILLINOIS FED. AID PROJECT							