





PLAN	SURVEYED	DATE
	PLOTTED	
	ALIGNED	
	CHECKED	
	FILED	
	NO.	

PROFILE	SURVEYED	DATE
	PLOTTED	
	GRADES	
	CHECKED	
	STRUCTURE	
	NOTATIONS	
	CHRD	
	NO.	

100 S. WACKER DR.
SUITE 500
CHICAGO, IL 60606
TEL (312) 559-4000
FAX (312) 559-4098

LEGEND
 = PAVEMENT RESTORATION
 = DETECTABLE WARNINGS
 SEE STD 424001 FOR DETAILS

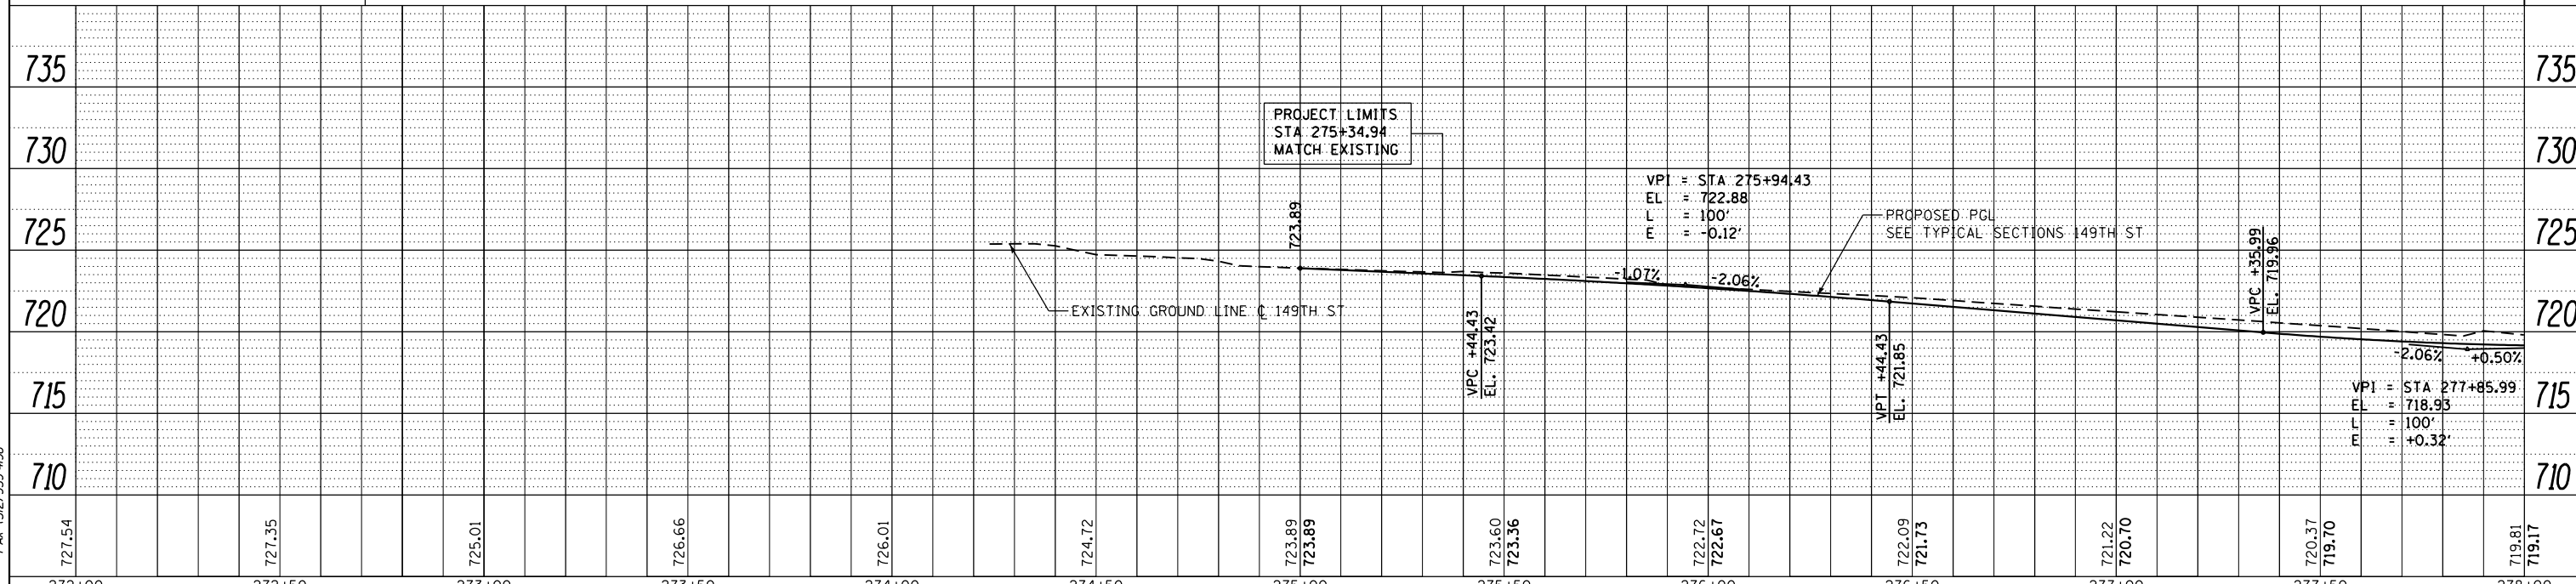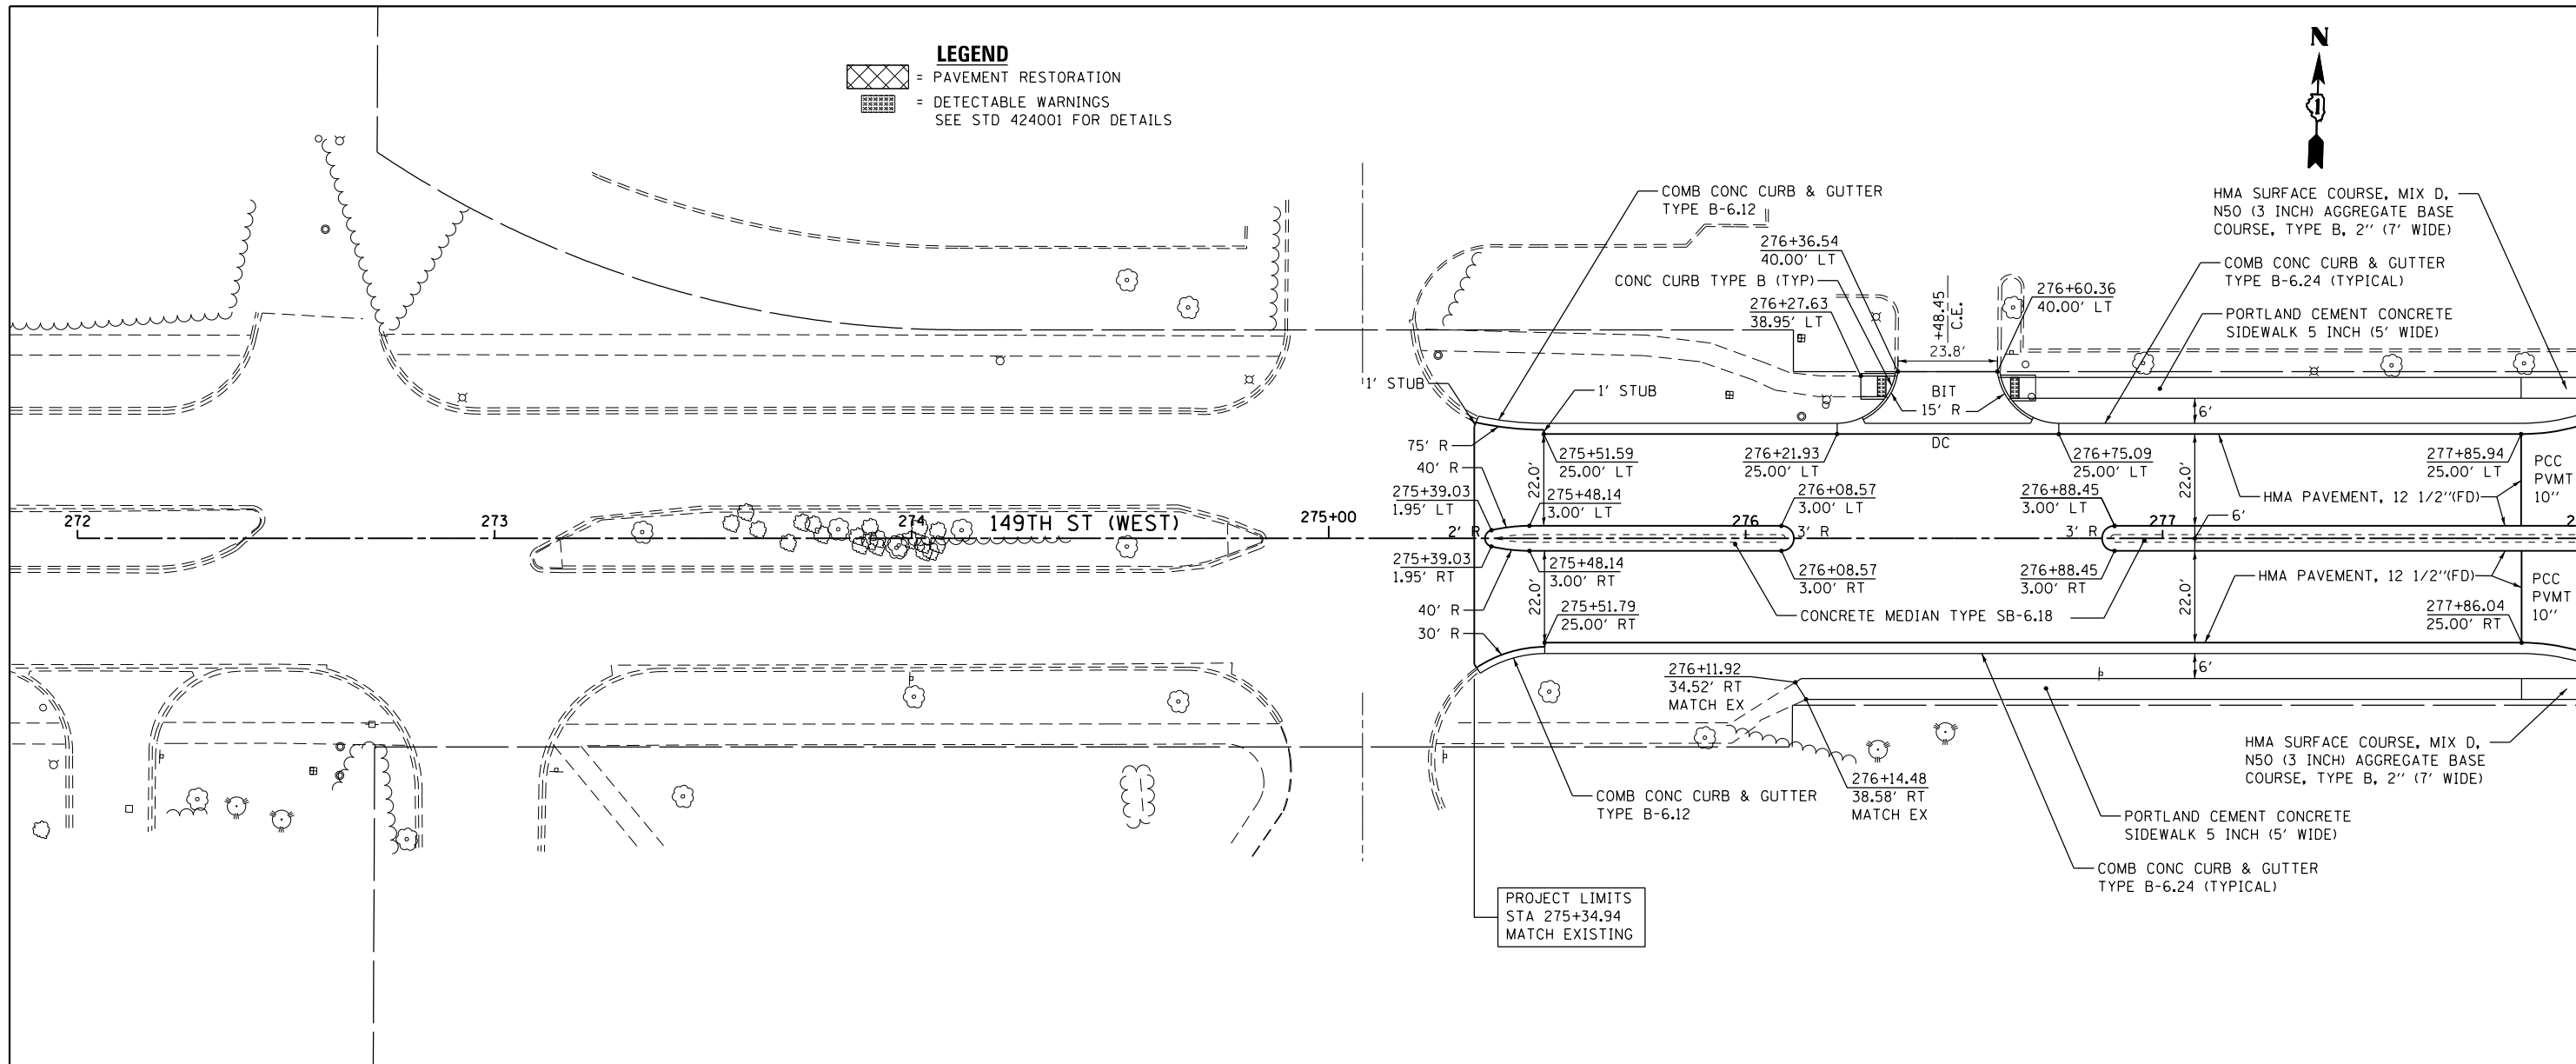

FILE NAME =	USER NAME = Frank.Stallone	DESIGNED - JTF	REVISED -
D160M61-SHT-PLNPRF24.dgn		DRAWN - JTF	REVISED -
		CHECKED - MJT	REVISED -
		DATE - 03/13/2013	REVISED -

STATE OF ILLINOIS
DEPARTMENT OF TRANSPORTATION

PROPOSED PLAN AND PROFILE - 149TH STREET

SCALE: 1"=20'H; 1"=5' SHEET 1 OF 2 SHEETS STA. BEGIN TO STA. 278+00.00

F.A.P. RTE.	SECTION	COUNTY	TOTAL SHEETS	SHEET NO.
330	103R-4	COOK	877	75
PP-24			CONTRACT NO. 60M61	
ILLINOIS FED. AID PROJECT				

MATCH LINE STA. 278+00.00
SEE DRAWING PP-25