
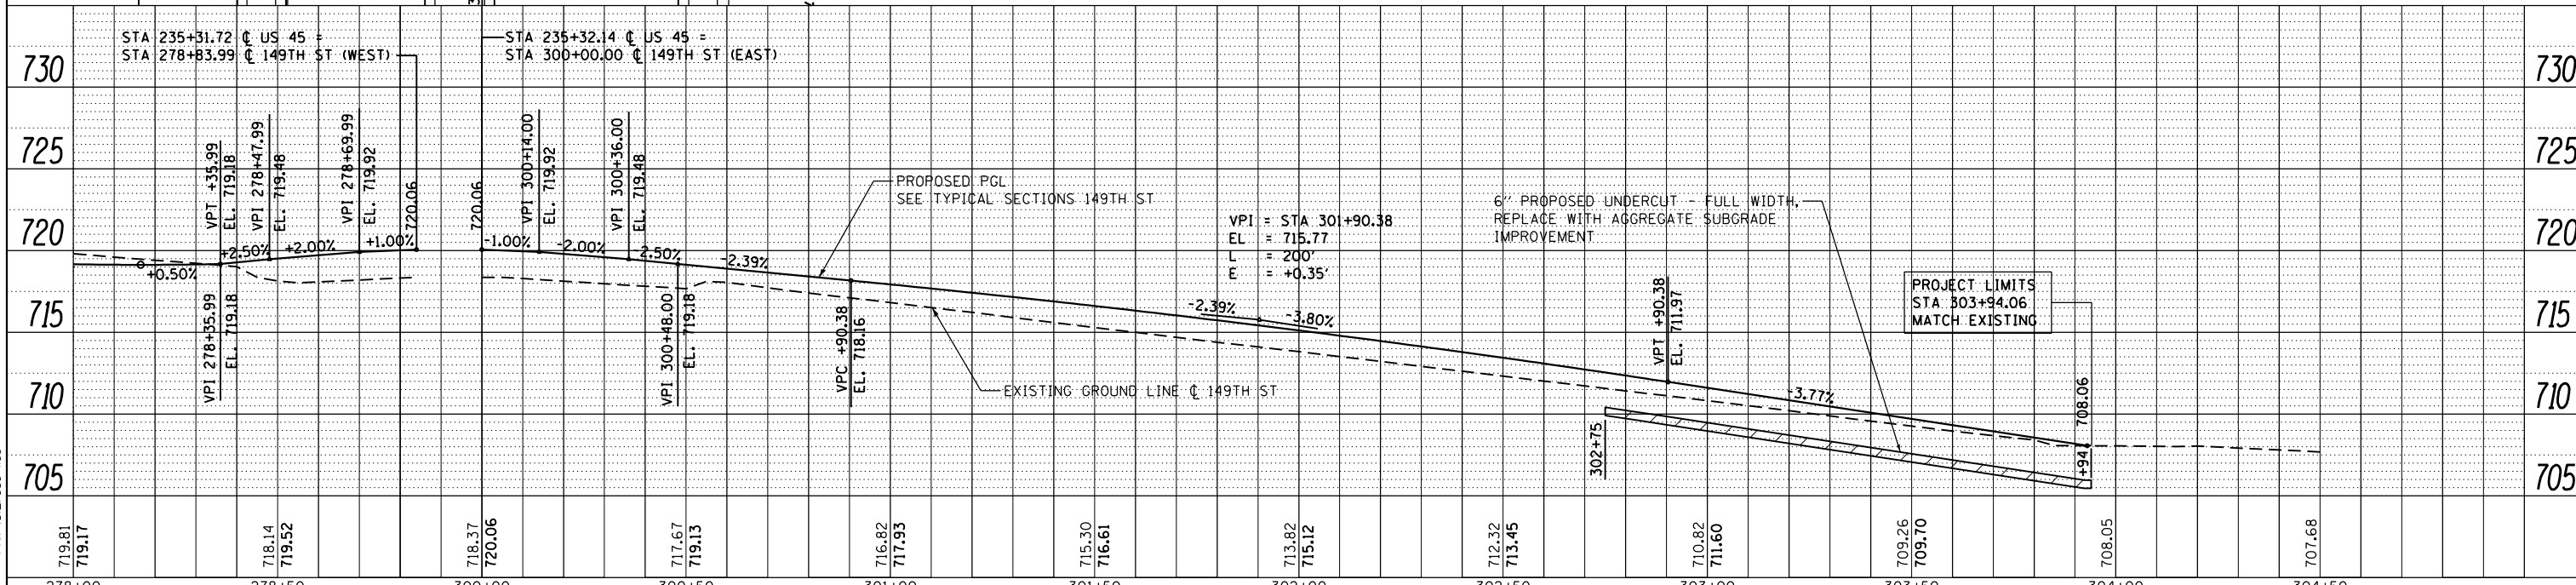


PLAN	SURVEYED	DATE
	PLOTTED	
	GRADES CHECKED	
	ALIGNMENT CHECKED	
	STRUCTURE NOTATIONS OK'D	
	NOTE BOOK NO.	
	FILE NAME	

PROFILE	SURVEYED	DATE
	PLOTTED	
	GRADES CHECKED	
	ALIGNMENT CHECKED	
	STRUCTURE NOTATIONS OK'D	
	NOTE BOOK NO.	
	FILE NAME	

100 S. WACKER DR.  
SUITE 500  
CHICAGO, IL 60606  
TEL (312) 329-4000  
FAX (312) 329-4098

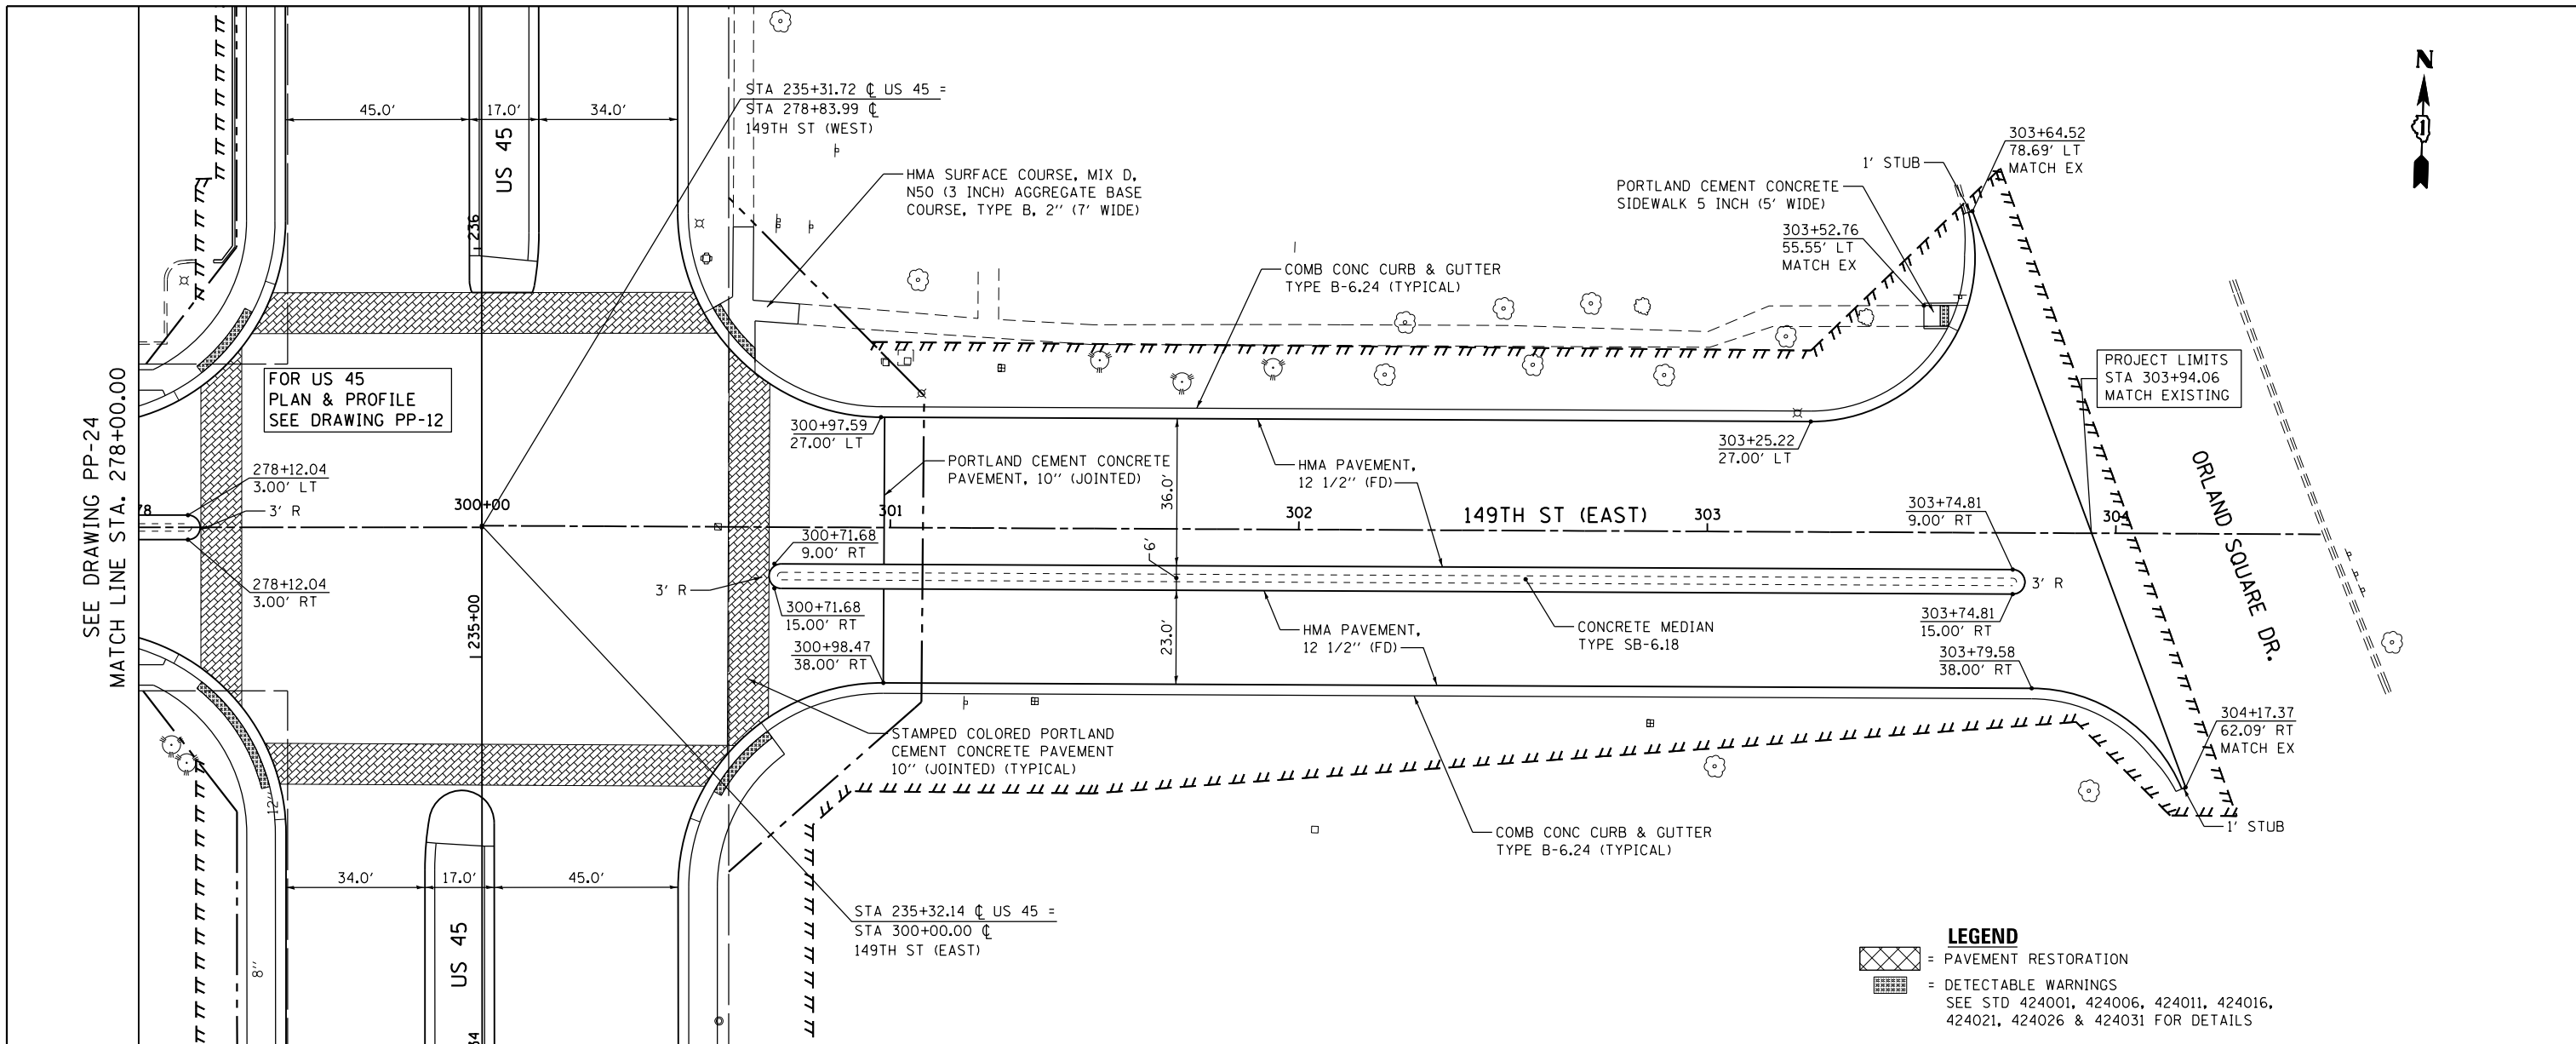

**LEGEND**  
 = PAVEMENT RESTORATION  
 = DETECTABLE WARNINGS  
 SEE STD 424001, 424006, 424011, 424016, 424021, 424026 & 424031 FOR DETAILS

FILE NAME =	USER NAME = Frank.Stallone	DESIGNED - JTF	REVISED -
D160M61-SHT-PLNPRF25.dgn		DRAWN - JTF	REVISED -
		CHECKED - MJT	REVISED -
		DATE - 03/13/2013	REVISED -

STATE OF ILLINOIS  
DEPARTMENT OF TRANSPORTATION

PROPOSED PLAN AND PROFILE - 149TH STREET

SCALE: 1"=20'H; 1"=5' SHEET 2 OF 2 SHEETS STA. 278+00.00 TO STA. END

F.A.P. RTE.	SECTION	COUNTY	TOTAL SHEETS	SHEET NO.
330	103R-4	COOK	877	76
PP-25			CONTRACT NO. 60M61	
ILLINOIS FED. AID PROJECT				