


PLAN	SURVEYED	BY	DATE
	PLOTTED		
	NOTED		
	CHECKED		
	FILED		
	NO.		

PROFILE	SURVEYED	BY	DATE
	PLOTTED		
	NOTED		
	CHECKED		
	FILED		
	NO.		


100 S. WACKER DR.
SUITE 500
CHICAGO, IL 60606
TEL (312) 866-4444
FAX (312) 339-9999

URS

SEE DRAWING PP-28
MATCH LINE STA. 177+00.00

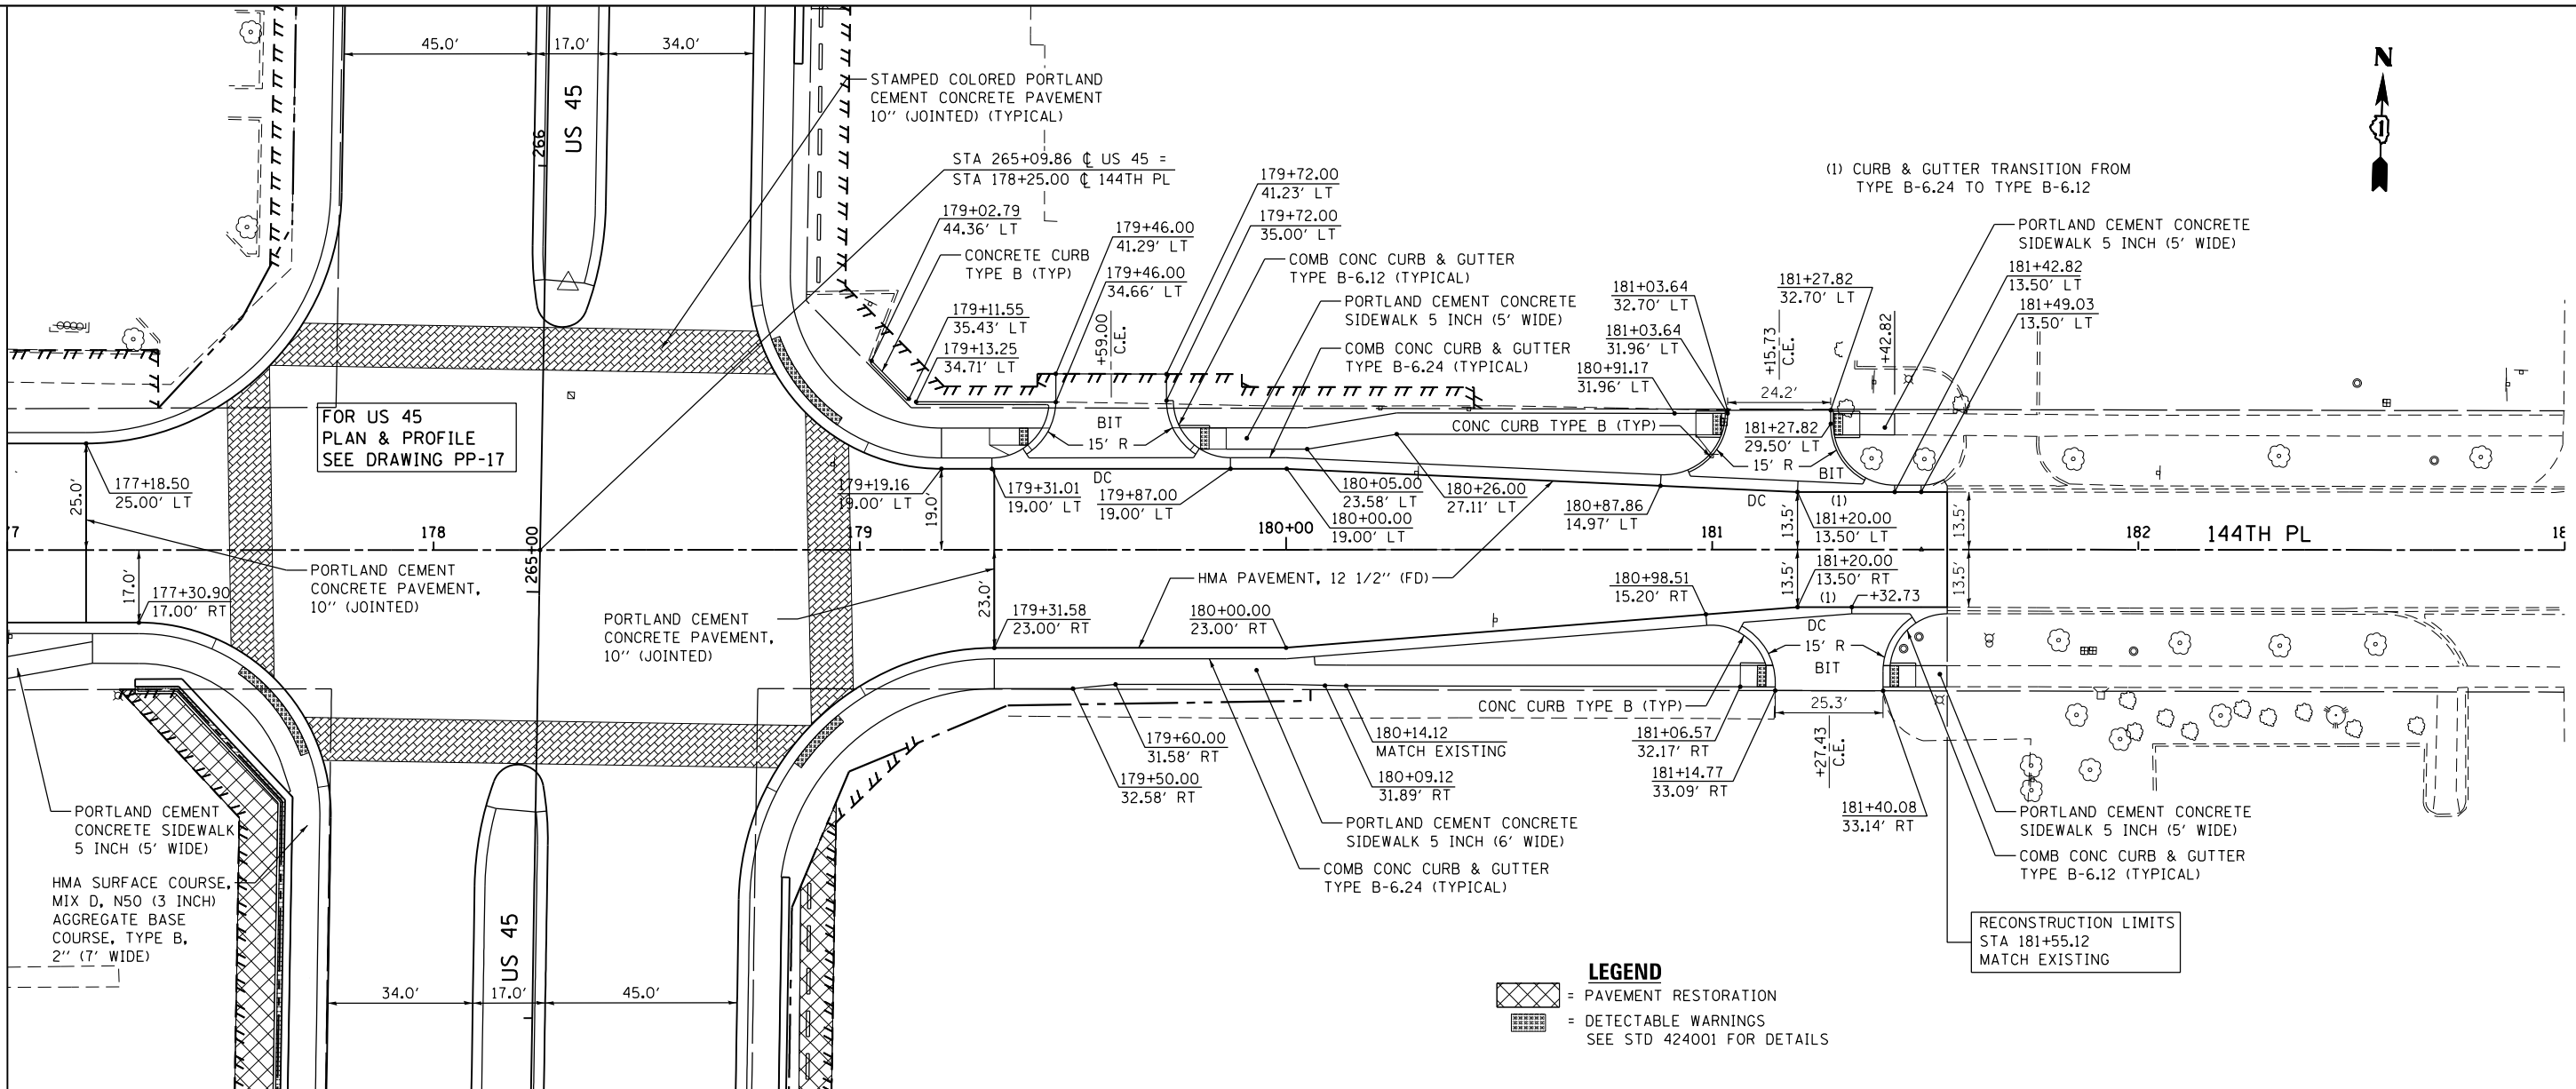

LEGEND
 = PAVEMENT RESTORATION
 = DETECTABLE WARNINGS
 SEE STD 424001 FOR DETAILS

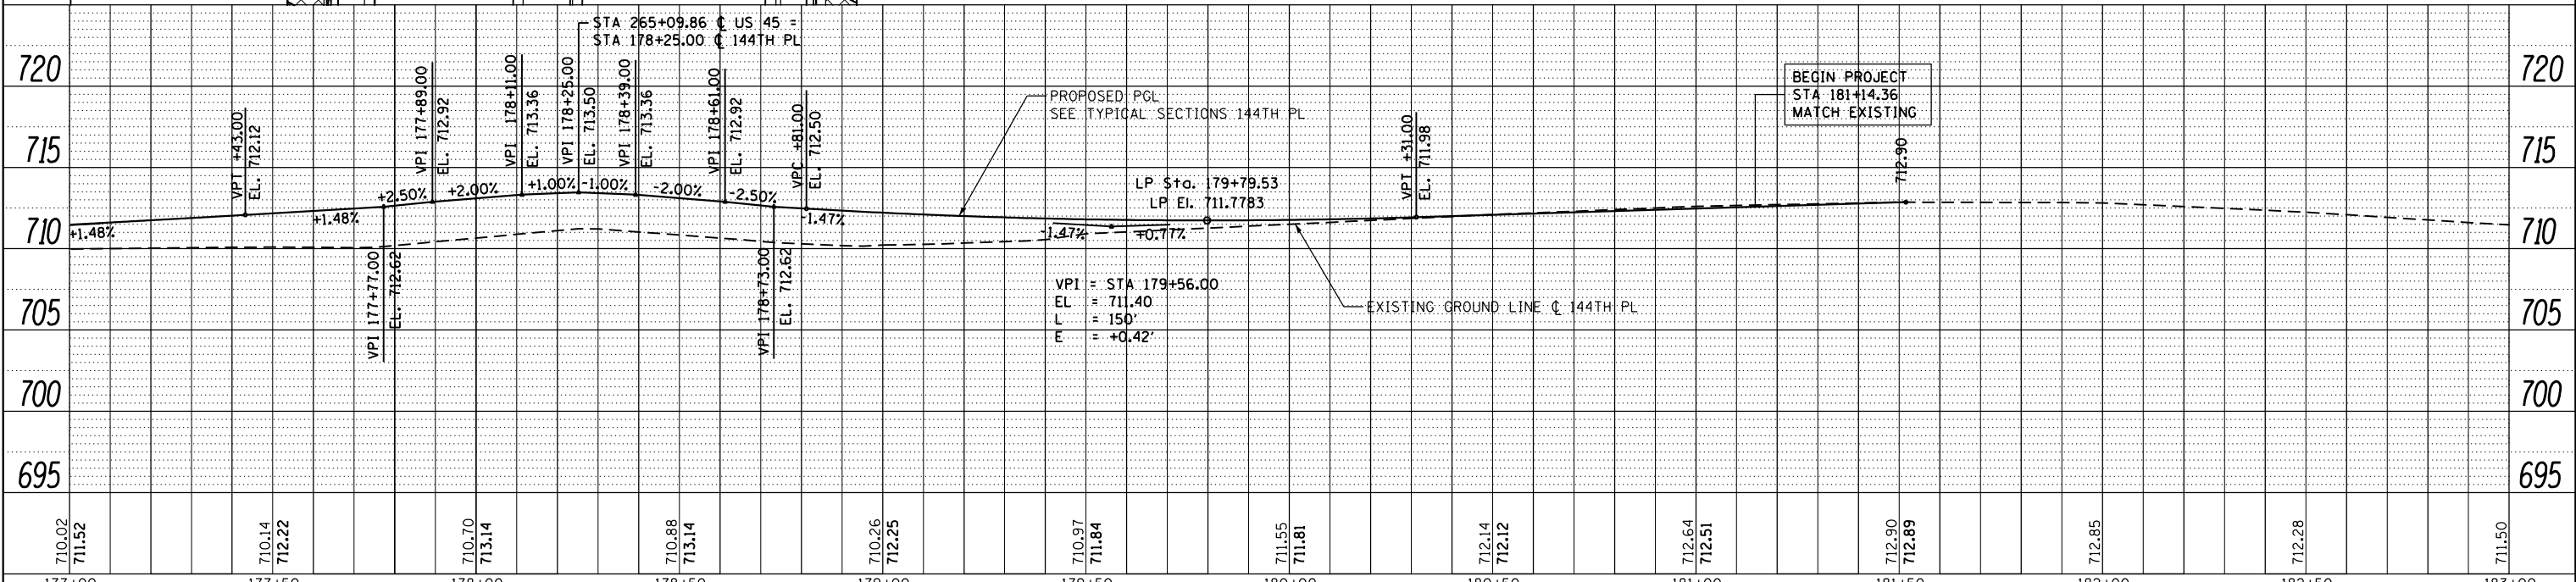

FILE NAME =	USER NAME = Frank.Stallone	DESIGNED - JTF	REVISED -	STATE OF ILLINOIS DEPARTMENT OF TRANSPORTATION	PROPOSED PLAN AND PROFILE - 144TH PLACE	F.A.P. RTE.	SECTION	COUNTY	TOTAL SHEETS	SHEET NO.	
D160M61-SHT-PLNPRF29.dgn		DRAWN - JTF	REVISED -			330	103R-4	COOK	877	80	
PLOT SCALE = 40.0000' / in.		CHECKED - MJT	REVISED -			PP-29					
PLOT DATE = 3/15/2013		DATE - 03/13/2013	REVISED -			SCALE: 1"=20'H 1"=5' SHEET 2 OF 2 SHEETS STA. 177+00.00 TO STA. END ILLINOIS FED. AID PROJECT					