


NOTE: 1. SEE SHEET ER-01 FOR LEGEND AND NOTES.
2. SEE SHEET DN-02 AND DN-03 FOR SUGGESTED SEQUENCE OF DRAINAGE INSTALLATION.

NOTE: 1. SEE SHEET ER-21 FOR 149TH STREET EROSION CONTROL.
2. SEE SHEET ER-23 FOR 147TH STREET EROSION CONTROL.

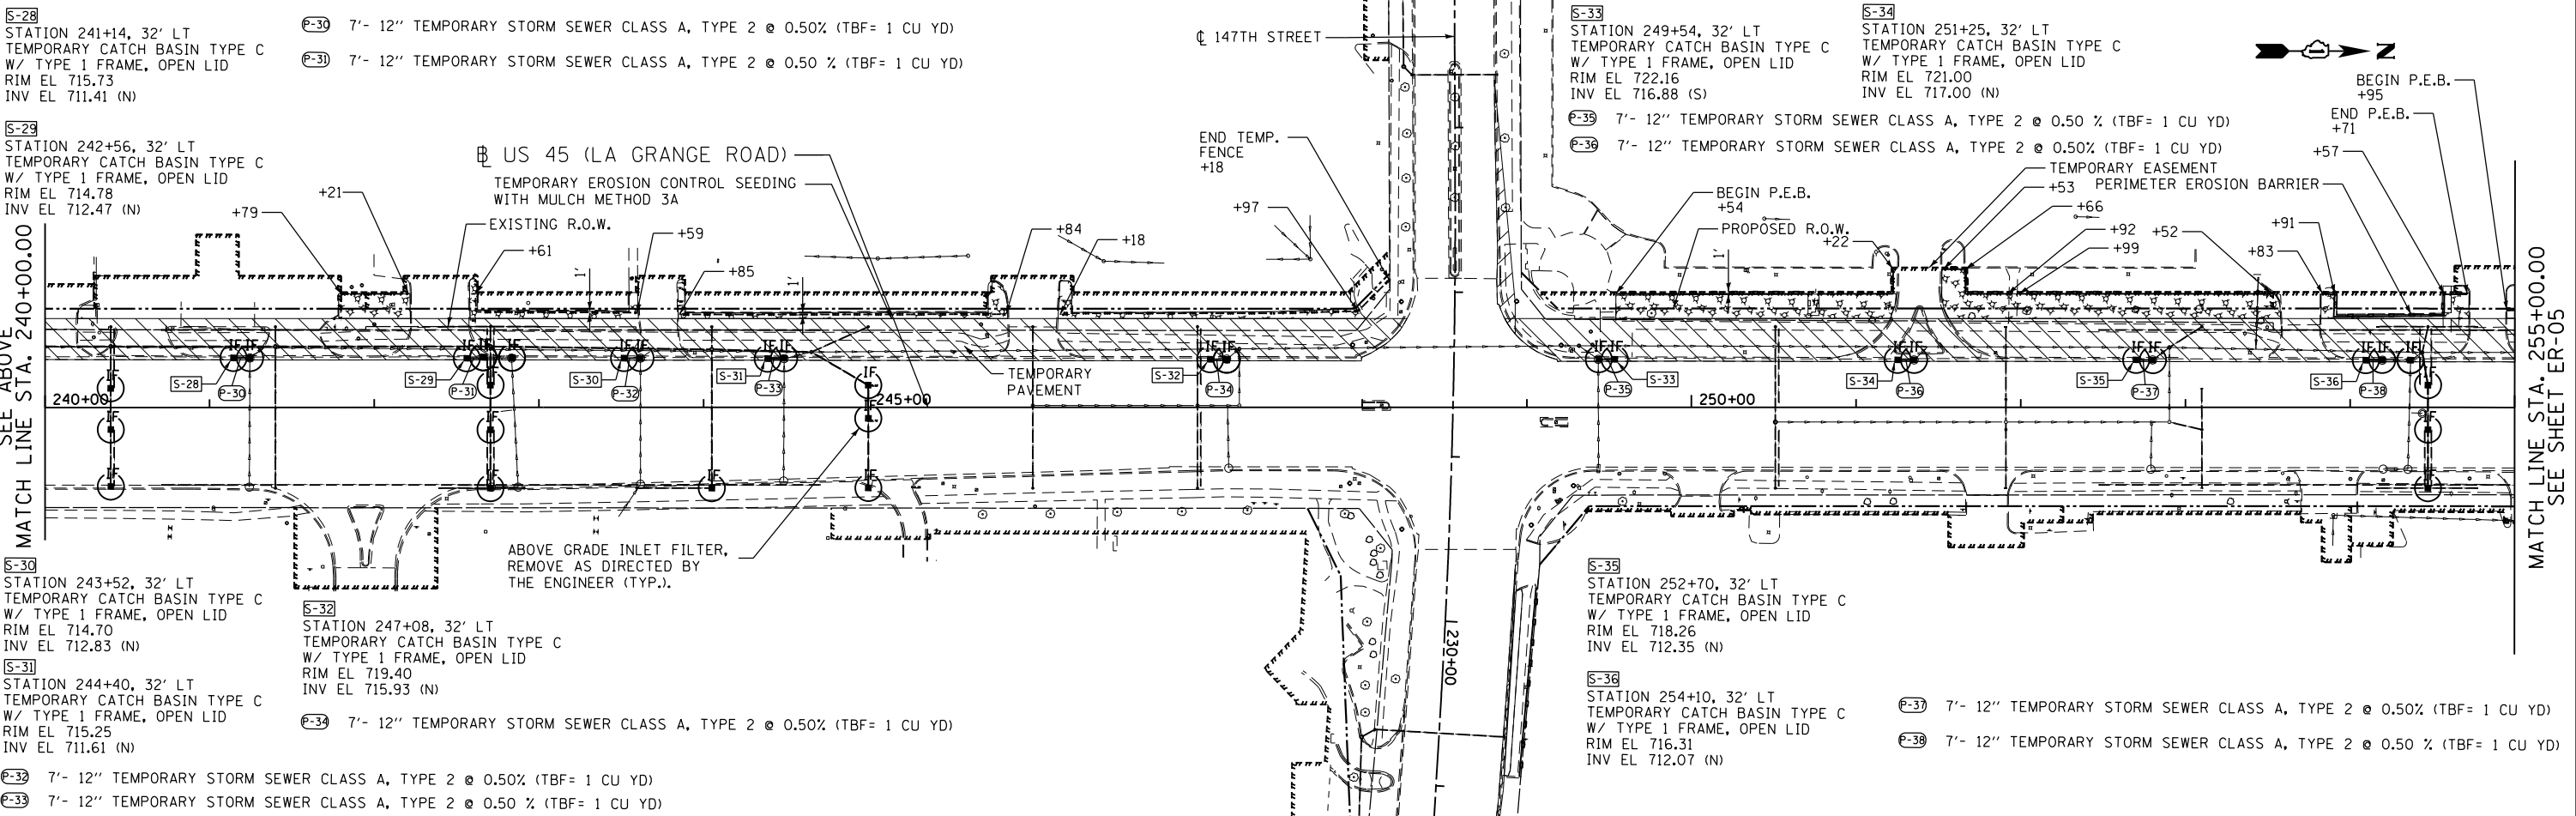

FILE NAME =	USER NAME = Frank.Stallone	DESIGNED - L.N.	REVISED -
D160M61-SHT-ER05.dgn		DRAWN - M.P.	REVISED -
		CHECKED - W.H.I.	REVISED -
		DATE - 03/13/2013	REVISED -

**STATE OF ILLINOIS
DEPARTMENT OF TRANSPORTATION**

**EROSION AND SEDIMENT CONTROL PLAN
US 45 (LAGRANGE ROAD) - MIDDLE CONTRACT - PRE-STAGE**

F.A.P. RTE.	SECTION	COUNTY	TOTAL SHEETS	SHEET NO.
330	103R-4	COOK	877	129
ER-04		CONTRACT NO.	60M61	
ILLINOIS FED. AID PROJECT				

SCALE: 1"=50' SHEET NO. 3 OF 4 SHEETS STA. 225+00.00 TO STA. 255+00.00

APEX
CONSULTING ENGINEERS, LLC
111 E. Wacker Drive, Suite 520
Chicago, IL 60601