
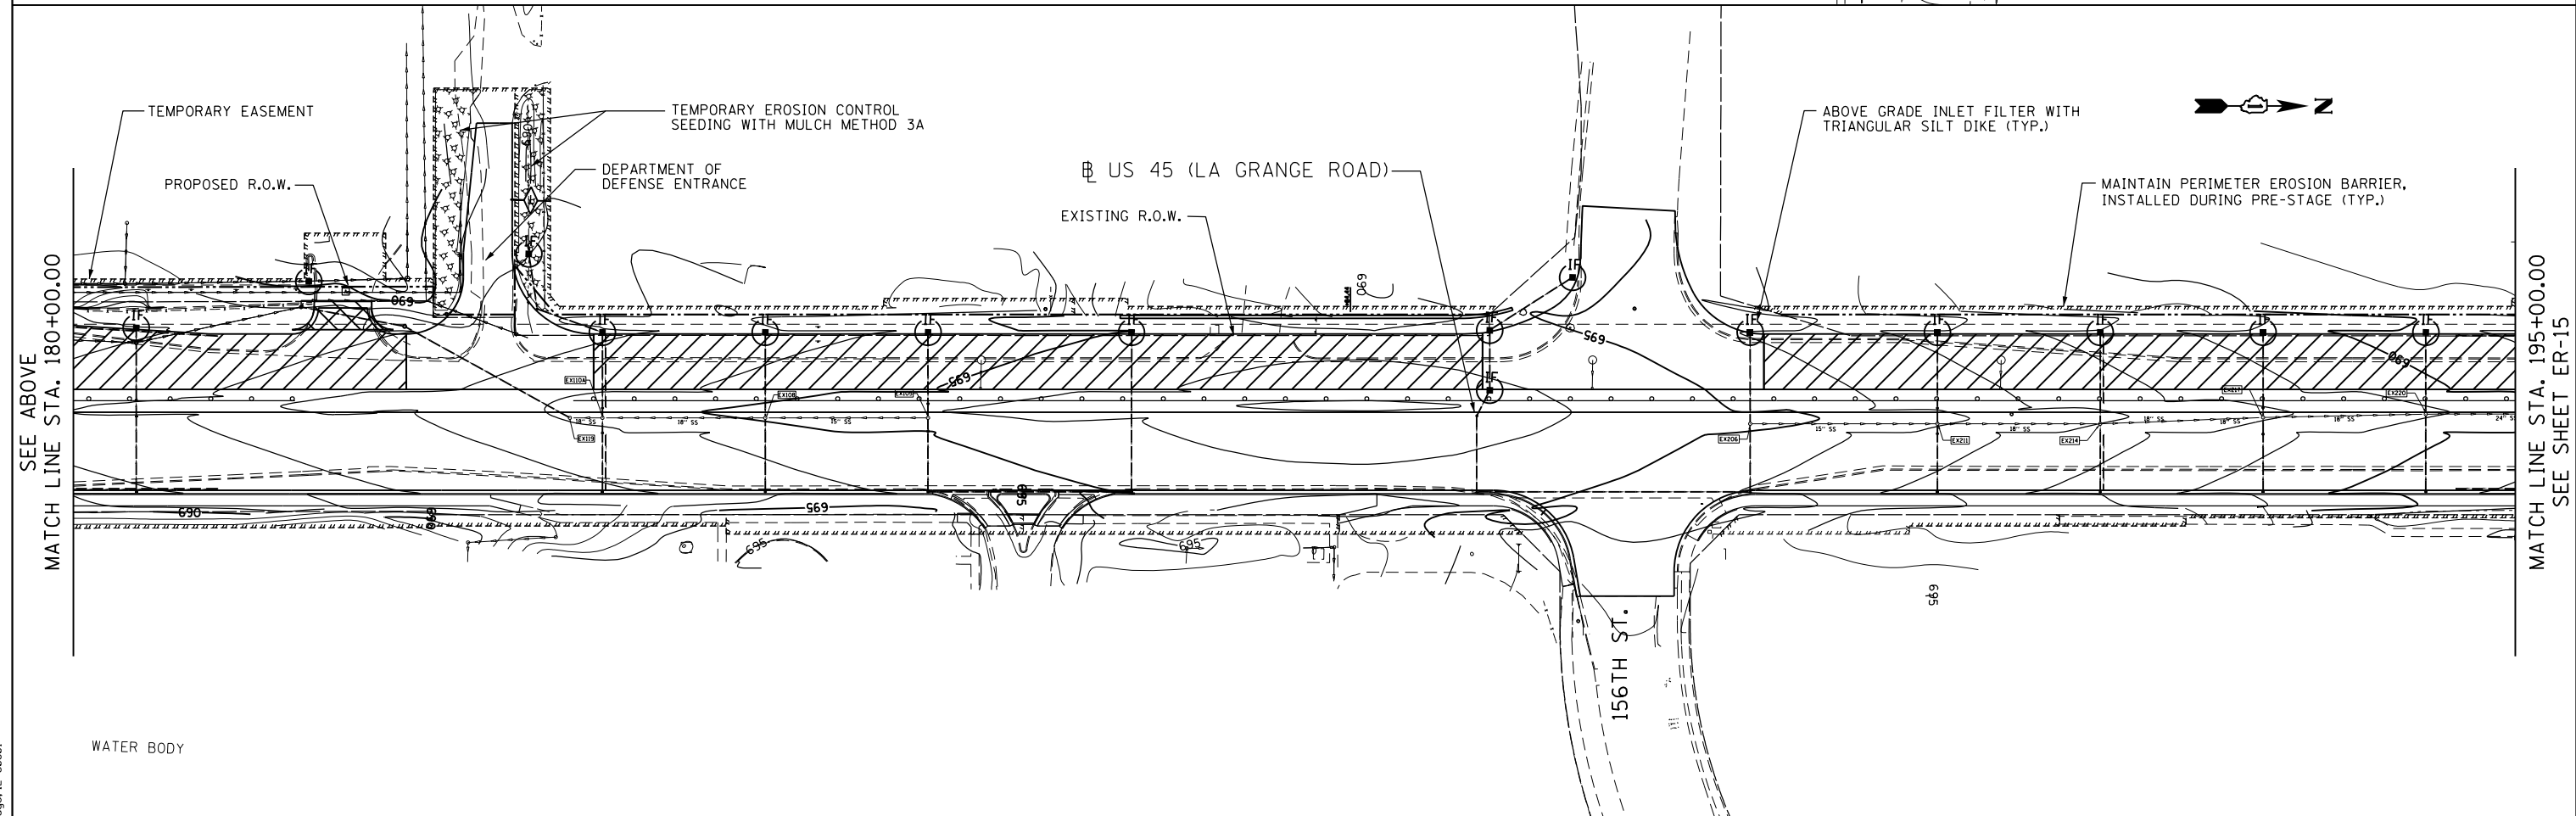


- NOTE: 1. MAINTAIN EROSION CONTROL, INSTALLED DURING PRE-STAGE AND STAGE 1
 2. EXISTING DRAINAGE STRUCTURES SHALL BE PROTECTED UNTIL REMOVED.

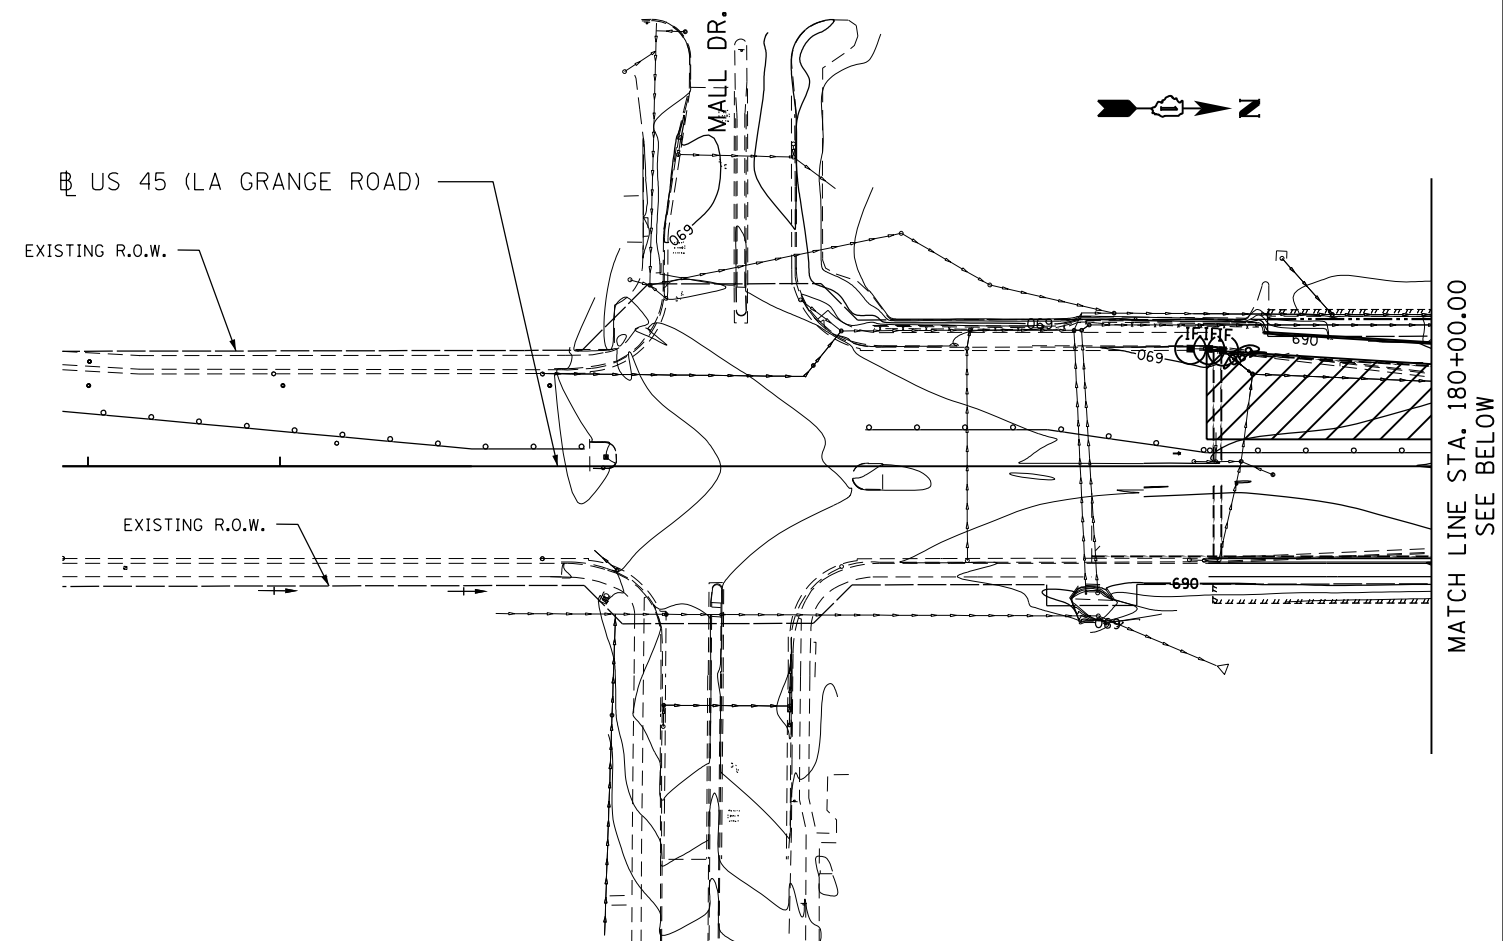

APEX
 CONSULTING ENGINEERS, LLC
 111 E. Wacker Drive, Suite 520
 Chicago, IL 60601

FILE NAME =
 D160M61-SHT-ER0514.dgn

USER NAME = Frank.Stallone	DESIGNED - L.N.	REVISED -
	DRAWN - M.P.	REVISED -
PLOT SCALE = 100.000000' / 1" =	CHECKED - W.H.I.	REVISED -
PLOT DATE = 3/15/2013	DATE - 03/13/2013	REVISED -

**STATE OF ILLINOIS
 DEPARTMENT OF TRANSPORTATION**

**EROSION AND SEDIMENT CONTROL PLAN
 US 45 (LAGRANGE ROAD) - MIDDLE CONTRACT - STAGE 3**

SCALE: 1"=50' SHEET NO. 1 OF 4 SHEETS STA. BEGIN TO STA. 195+00.00

F.A.P. RTE.	SECTION	COUNTY	TOTAL SHEETS	SHEET NO.
330	103R-4	COOK	877	139
ER-14		CONTRACT NO. 60M61		
ILLINOIS FED. AID PROJECT				