



SEE DRAWING DU-37
 MATCH LINE STA. 229+00.00

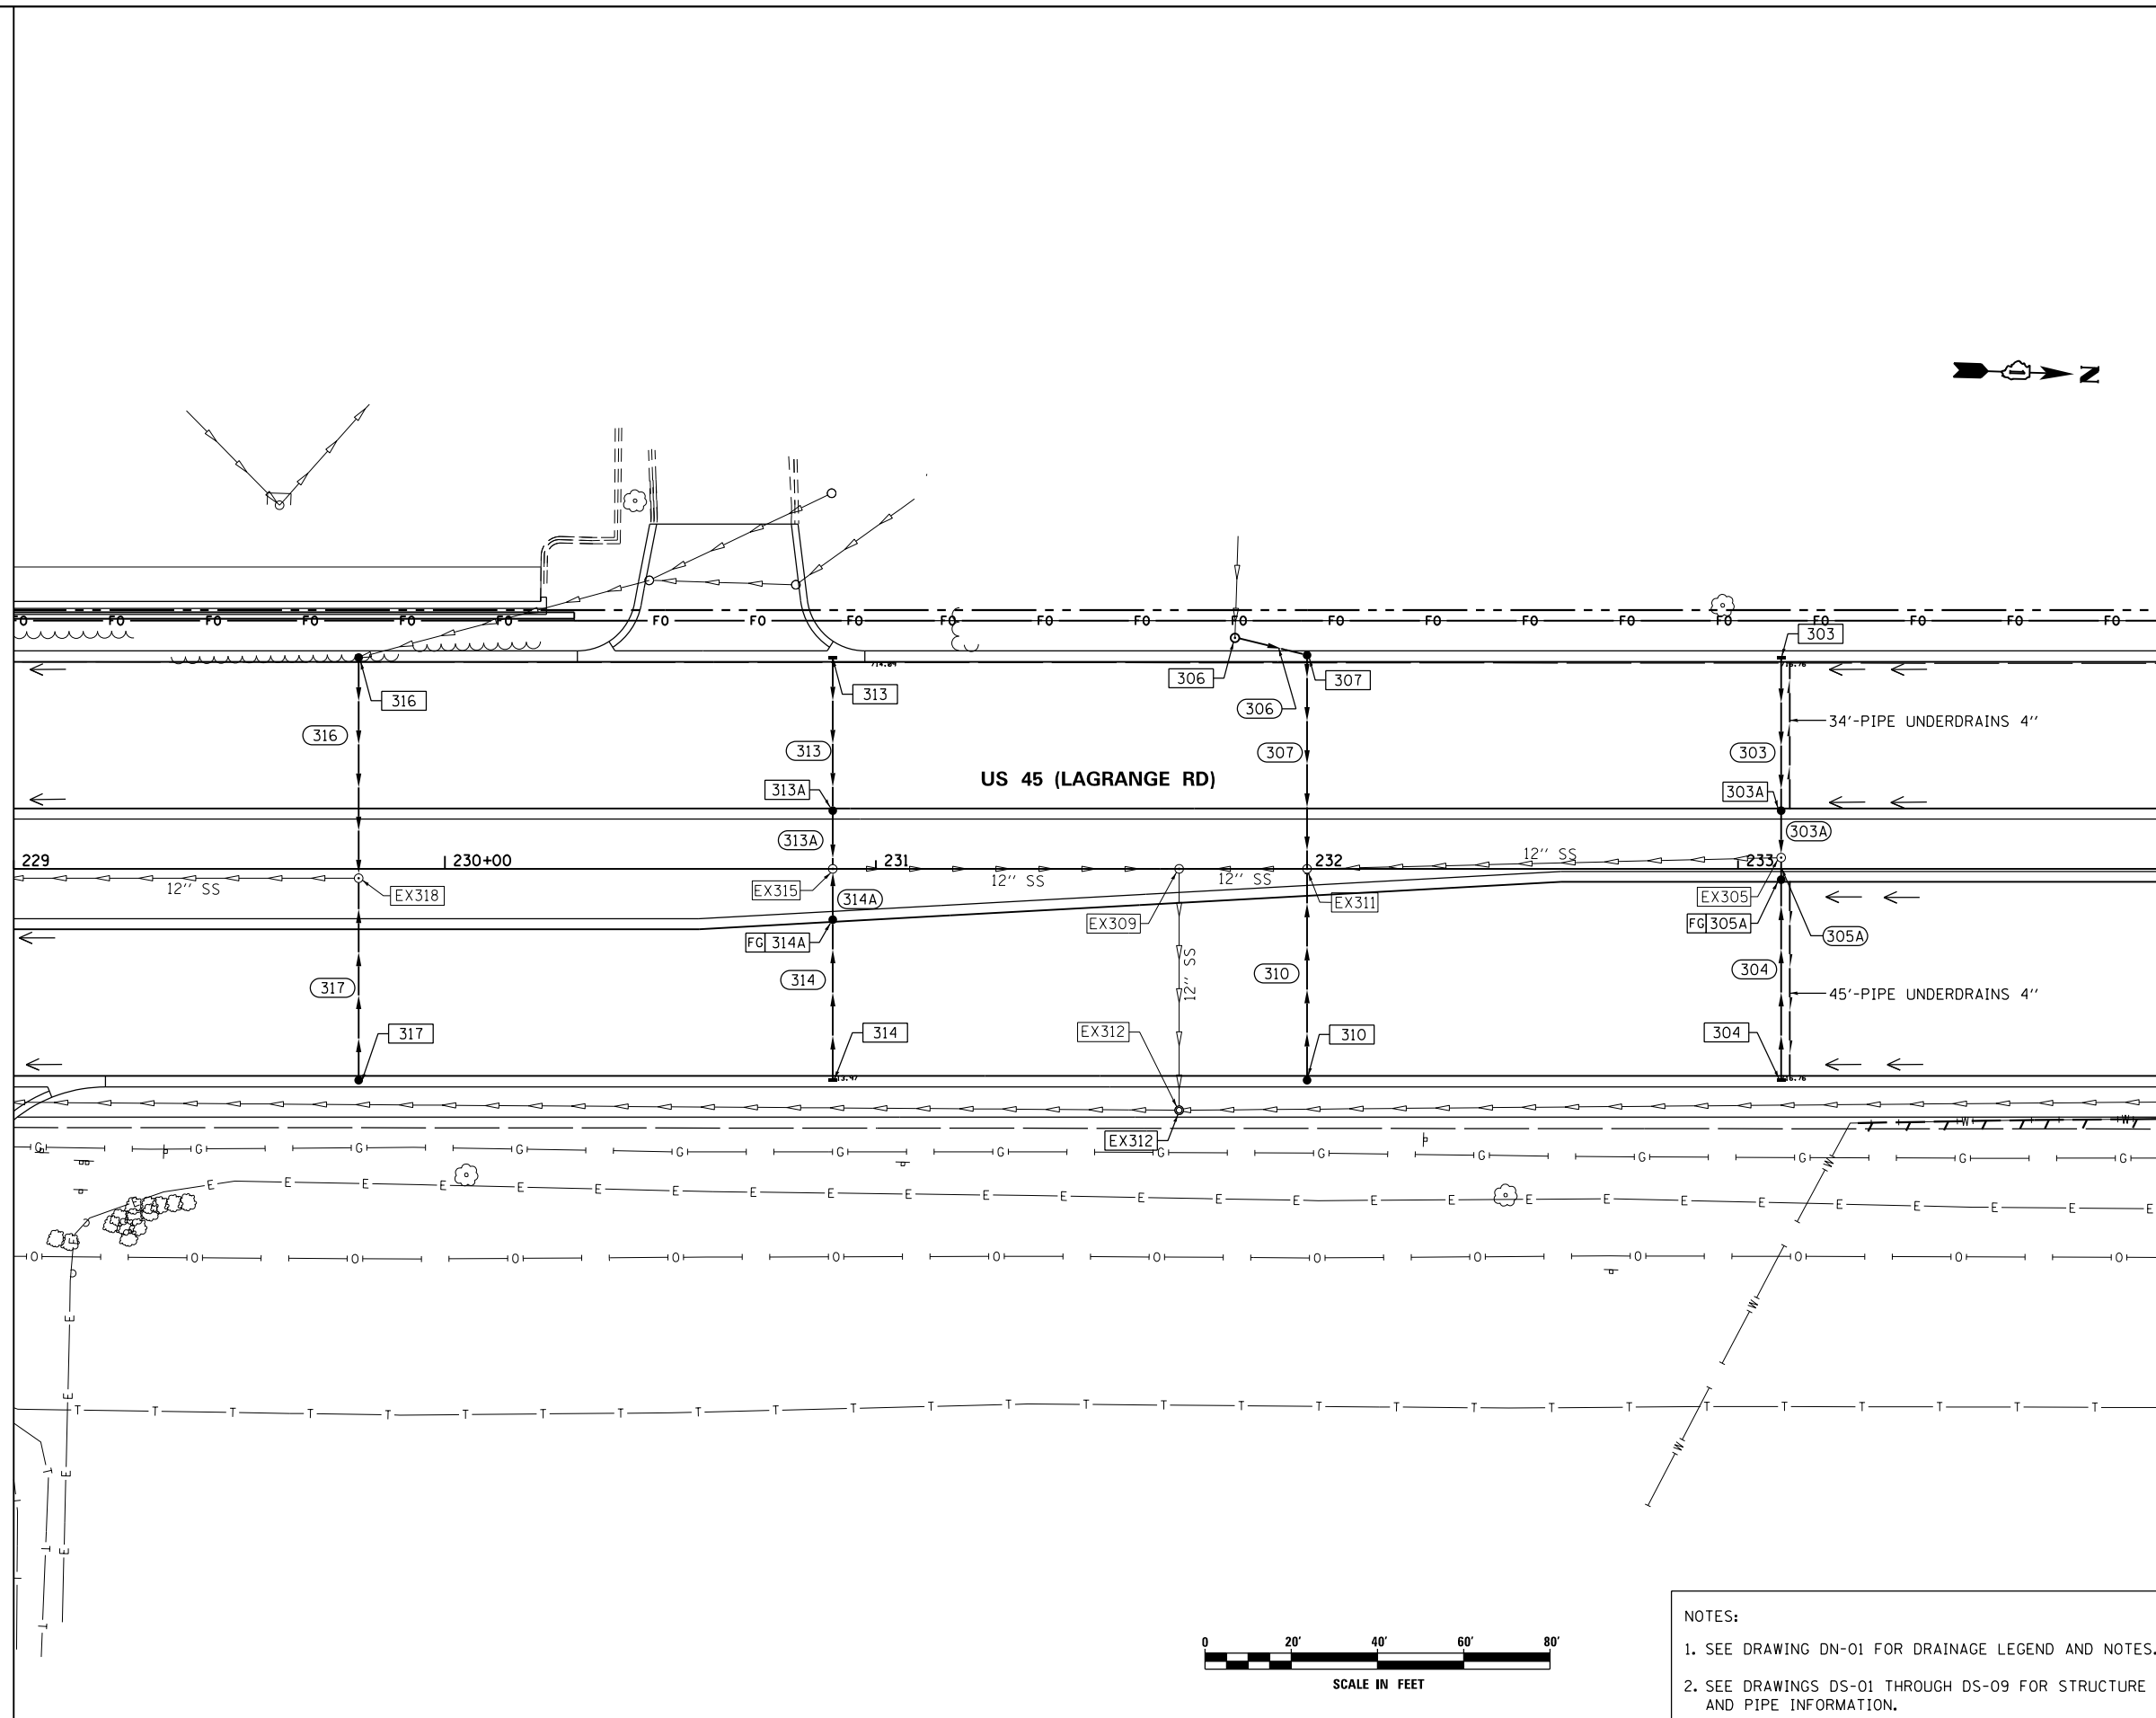

MATCH LINE STA. 234+00.00
 SEE DRAWING DU-39

 

NOTES:
 1. SEE DRAWING DN-01 FOR DRAINAGE LEGEND AND NOTES.
 2. SEE DRAWINGS DS-01 THROUGH DS-09 FOR STRUCTURE AND PIPE INFORMATION.

FILE NAME = D160M61-SHT-DRAINPR10.dgn	USER NAME = Frank.Stallone	DESIGNED - EJD	REVISED -	STATE OF ILLINOIS DEPARTMENT OF TRANSPORTATION	PROPOSED DRAINAGE PLAN - US 45 (LAGRANGE ROAD)		F.A.P. RTE. 330	SECTION 103R-4	COUNTY COOK	TOTAL SHEETS 877	SHEET NO. 196
	PLOT SCALE = 40.0000' / in.	CHECKED - JWM	REVISED -		SCALE: 1"=20'	SHEET 10 OF 17 SHEETS	STA. 229+00.00 TO STA. 234+00.00	DU-38		CONTRACT NO. 60M61	
SHT.PLAN	PLOT DATE = 3/15/2013	DATE - 03/13/2013	REVISED -				ILLINOIS FED. AID PROJECT				