


PLAN	SURVEYED	DATE
	PLOTTED	
	GRADES CHECKED	
	STRUCTURE NOTATIONS OK'D	
	NOTE BOOK NO.	
	ALIGNED	
	CHECKED	
	FILE NAME	
	NO.	

PROFILE	SURVEYED	DATE
	PLOTTED	
	GRADES CHECKED	
	STRUCTURE NOTATIONS OK'D	
	NOTE BOOK NO.	
	ALIGNED	
	CHECKED	
	FILE NAME	
	NO.	

100 S. WACKER DR.
SUITE 500
CHICAGO, IL 60606
TEL (312) 539-4000
FAX (312) 539-4000

URS

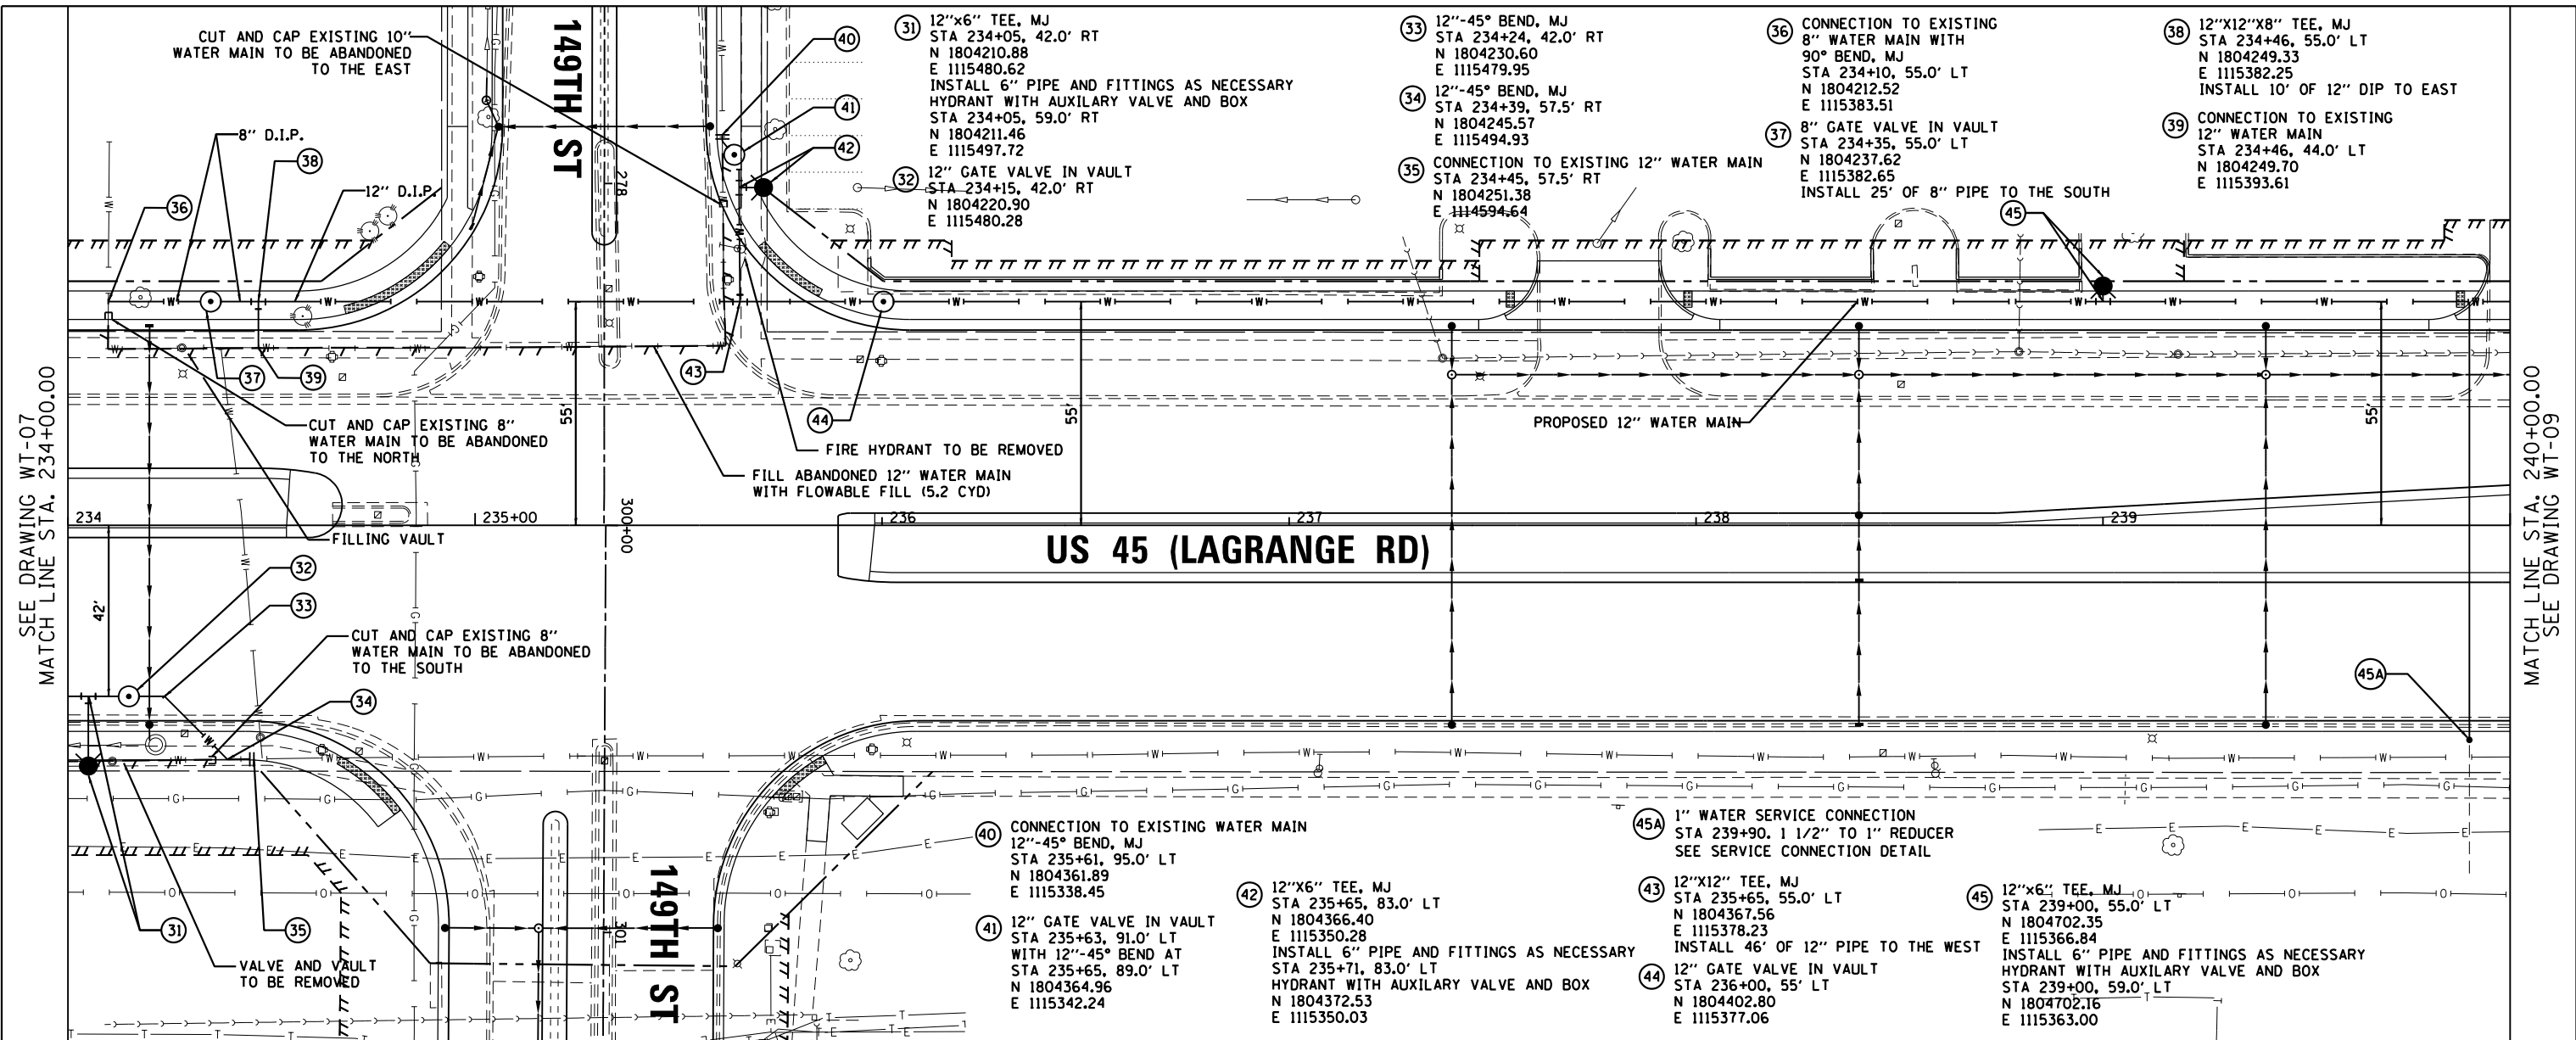

730	730
725	725
720	720
715	715
710	710
705	705
717.44 718.65	717.33 718.36
234+00	240+00

FILE NAME =	USER NAME = Anthony.Plutz	DESIGNED - DF	REVISED -	STATE OF ILLINOIS DEPARTMENT OF TRANSPORTATION	WATER MAIN - PROPOSED PLAN AND PROFILE US 45 (LAGRANGE ROAD)	F.A.P. RTE.	SECTION	COUNTY	TOTAL SHEETS	SHEET NO.	
D160M61-SHT-WATER08.dgn		DRAWN - DF	REVISED -			330	103R-4	COOK	877	239	
PLOT SCALE = 40.0000' / in.		CHECKED - TDW	REVISED -			WT-08					
PLOT DATE = 3/14/2013		DATE - 03/13/2013	REVISED -			CONTRACT NO. 60M61					
SHT_PLNPROF URBAN				SCALE: 1"=20'H; 1"=5' V		SHEET 8 OF 21 SHEETS		STA. 234+00.00 TO STA. 240+00.00			ILLINOIS FED. AID PROJECT