
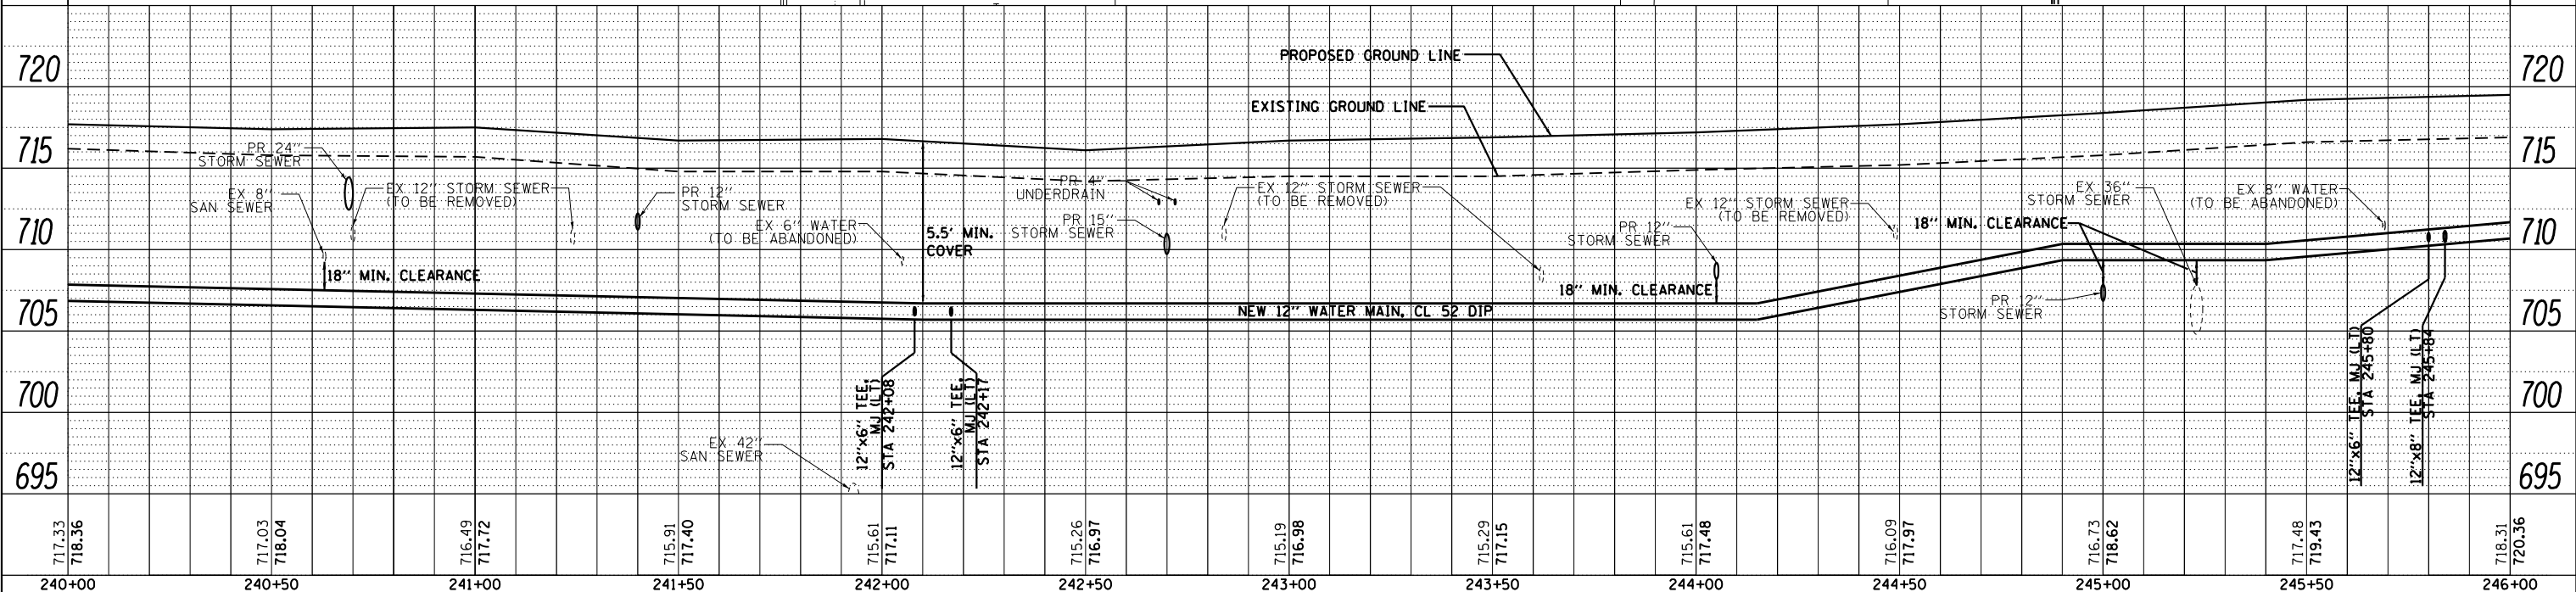


PLAN	SURVEYED	DATE
	PLOTTED	BY
	NOTED	
	CHECKED	
	APPROVED	
	FILE NAME	
	NO.	

PROFILE	SURVEYED	DATE
	PLOTTED	BY
	NOTED	
	CHECKED	
	APPROVED	
	FILE NAME	
	NO.	

100 S. WACKER DR.
SUITE 500
CHICAGO, IL 60606
TEL (312) 539-4000
FAX (312) 539-4000

URS

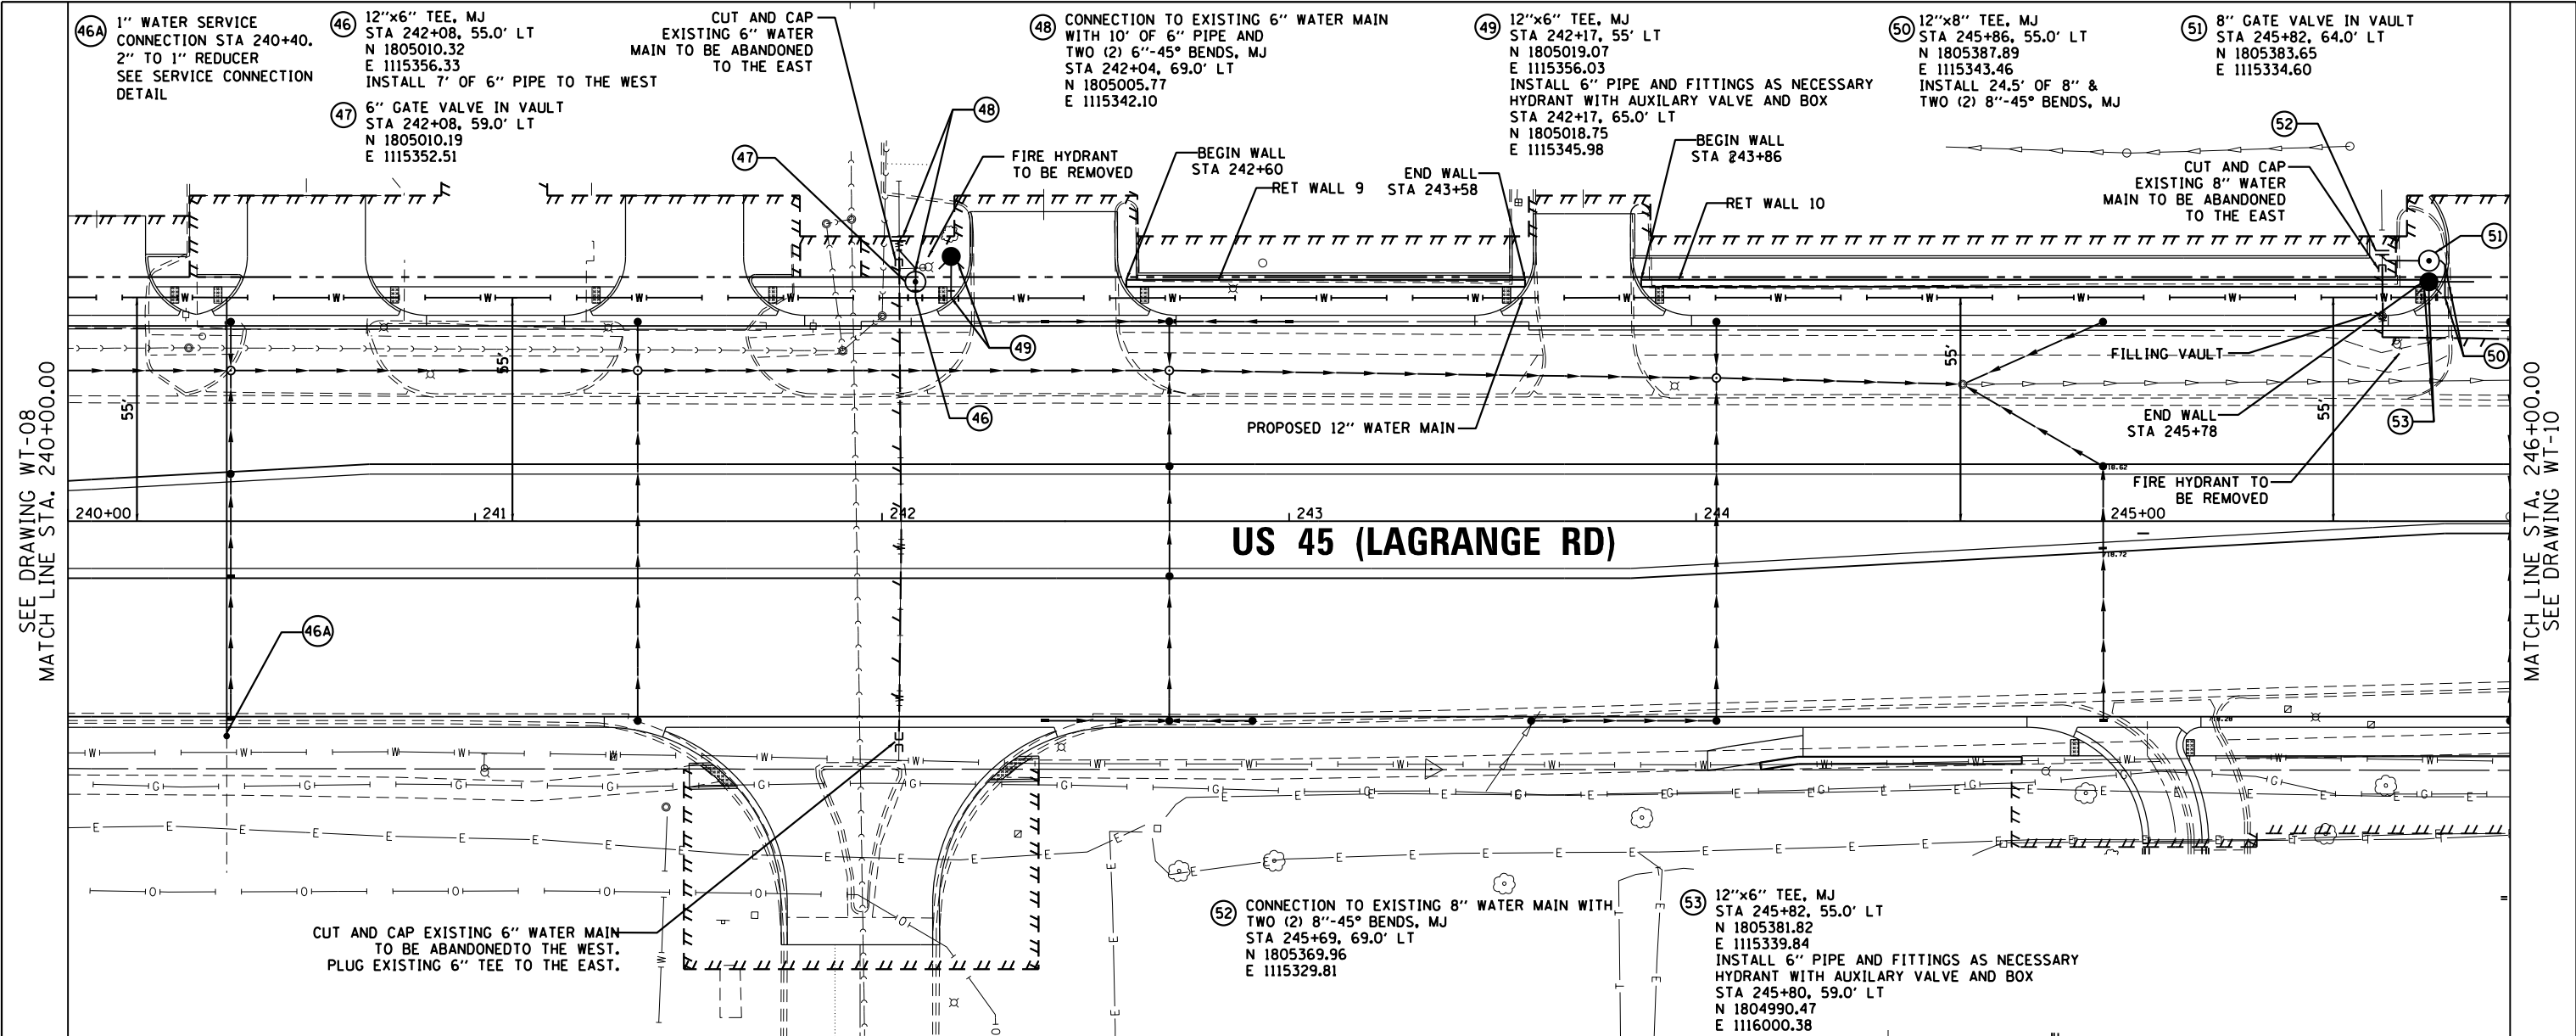

FILE NAME =	USER NAME = Anthony.Plutz	DESIGNED - DF	REVISIONS	STATE OF ILLINOIS DEPARTMENT OF TRANSPORTATION	WATER MAIN - PROPOSED PLAN AND PROFILE US 45 (LAGRANGE ROAD)	F.A.P. RT. 330	SECTION 103R-4	COUNTY COOK	TOTAL SHEETS 877	SHEET NO. 240
D160M61-SHT-WATER09.dgn		DRAWN - DF	REVISIONS							
		CHECKED - TDW	REVISIONS							
		DATE - 03/13/2013	REVISIONS							
SHT_PLNPROF URBAN						SCALE: 1"=20'H 1"=5'V	SHEET 9 OF 21 SHEETS	STA. 240+00.00 TO STA. 246+00.00		CONTRACT NO. 60M61

ILLINOIS FED. AID PROJECT