
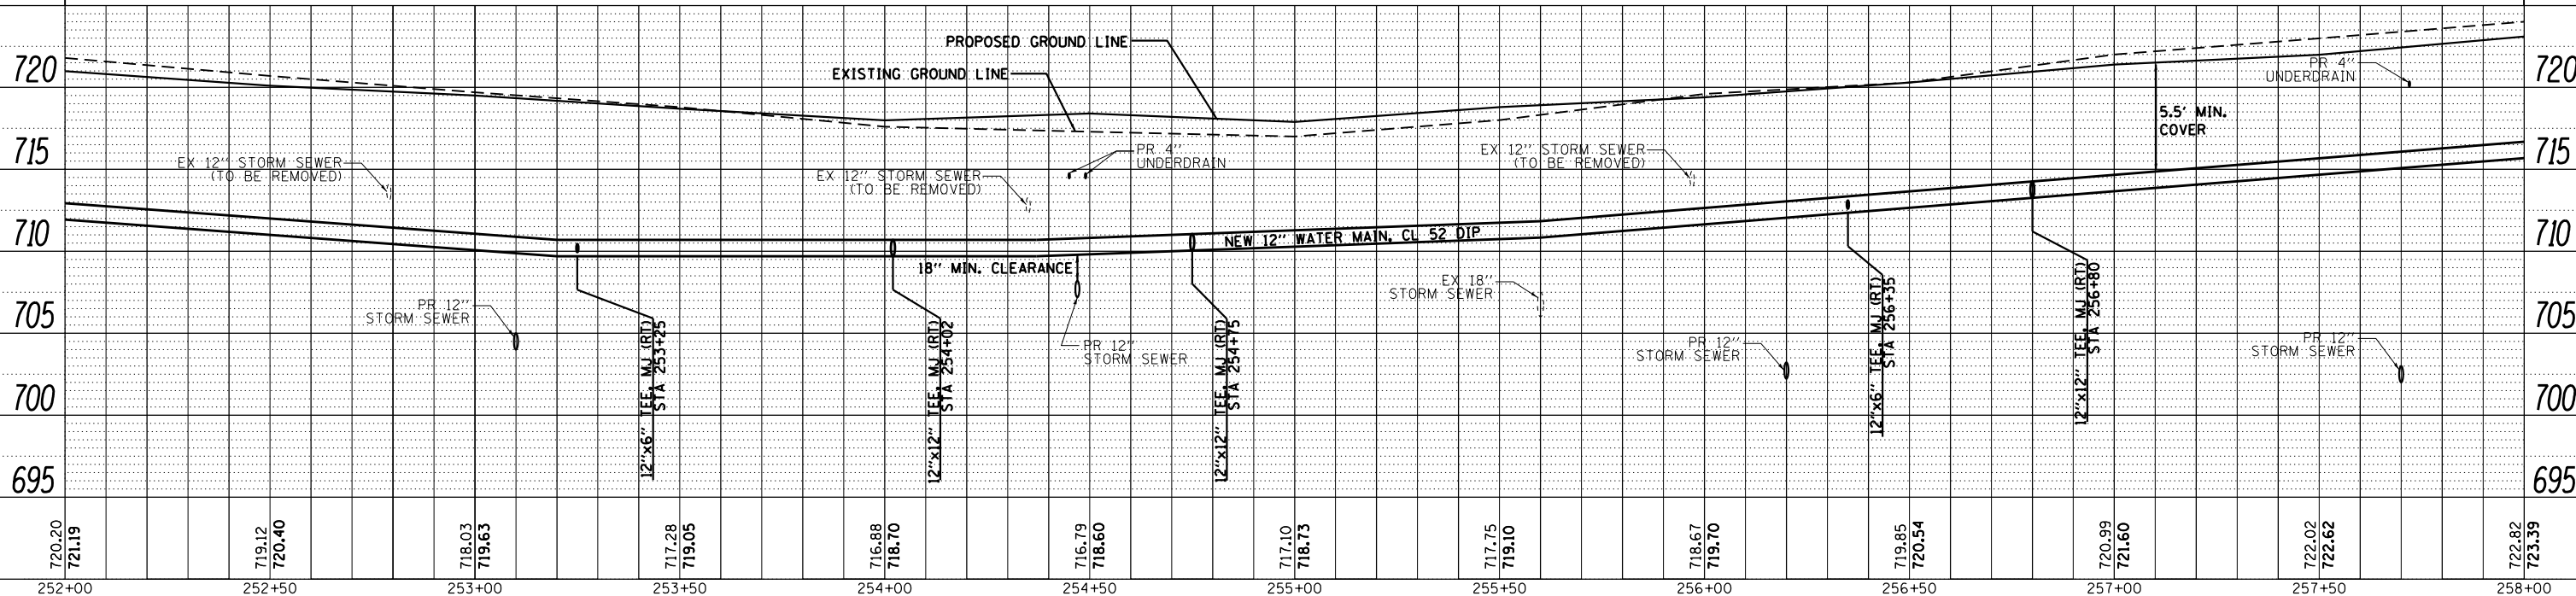


PLAN	SURVEYED	DATE
	PLOTTED	
	GRADES CHECKED	
	STRUCTURE NOTATIONS OK'D	
	NOTE BOOK NO.	
	BY	

PROFILE	SURVEYED	DATE
	PLOTTED	
	GRADES CHECKED	
	STRUCTURE NOTATIONS OK'D	
	NOTE BOOK NO.	
	BY	

URS
100 S. WACKER DR.
SUITE 500
CHICAGO, IL 60606
TEL (312) 939-4900
FAX (312) 939-4998

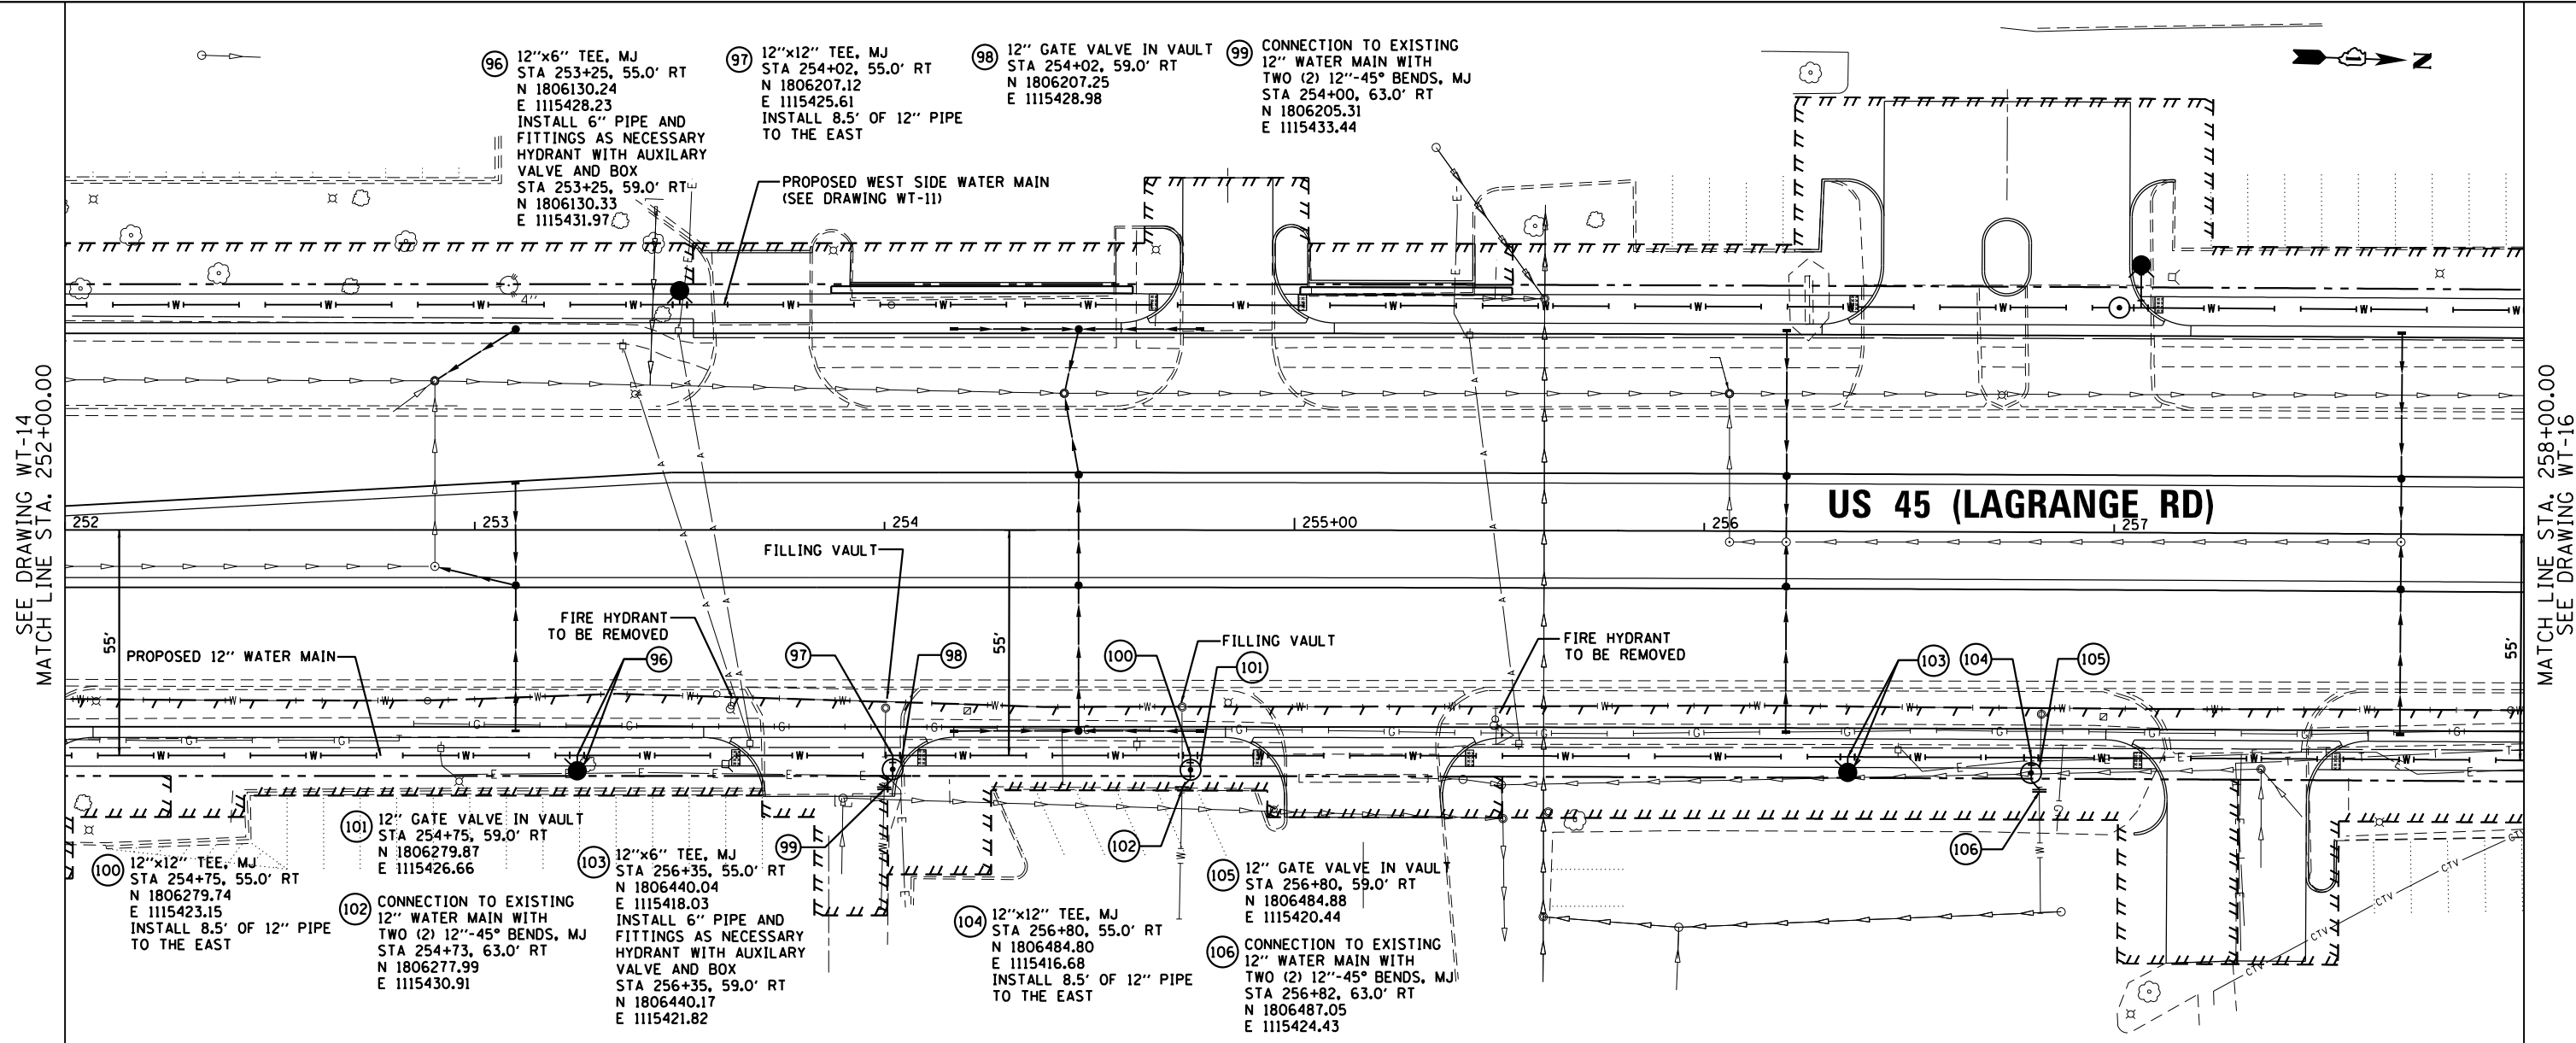

FILE NAME =	USER NAME = Anthony.Plutz	DESIGNED - DF	REVISED -	STATE OF ILLINOIS DEPARTMENT OF TRANSPORTATION	WATER MAIN - PROPOSED PLAN AND PROFILE US 45 (LAGRANGE ROAD) - EAST SIDE	F.A.P. RTE.	SECTION	COUNTY	TOTAL SHEETS	SHEET NO.
D160M61-SHT-WATER15.dgn	PLOT SCALE = 40.0000' / in.	CHECKED - TDW	REVISED -			330	103R-4	COOK	877	246
SHT_PLNPROF_URBAN	PLOT DATE = 3/14/2013	DATE - 03/13/2013	REVISED -			WT-15		CONTRACT NO. 60M61		
SCALE: 1"=20'H; 1"=5'						SHEET 15 OF 21 SHEETS STA. 252+00.00 TO STA. 258+00.00		ILLINOIS FED. AID PROJECT		